


SECTION	COUNTY	TOTAL SHEETS	SHEET NO.
2003-031I	COOK	976	632
STA. 1243+00 TO STA. 1256+00		ILLINOIS FED. AID PROJECT	
62583			

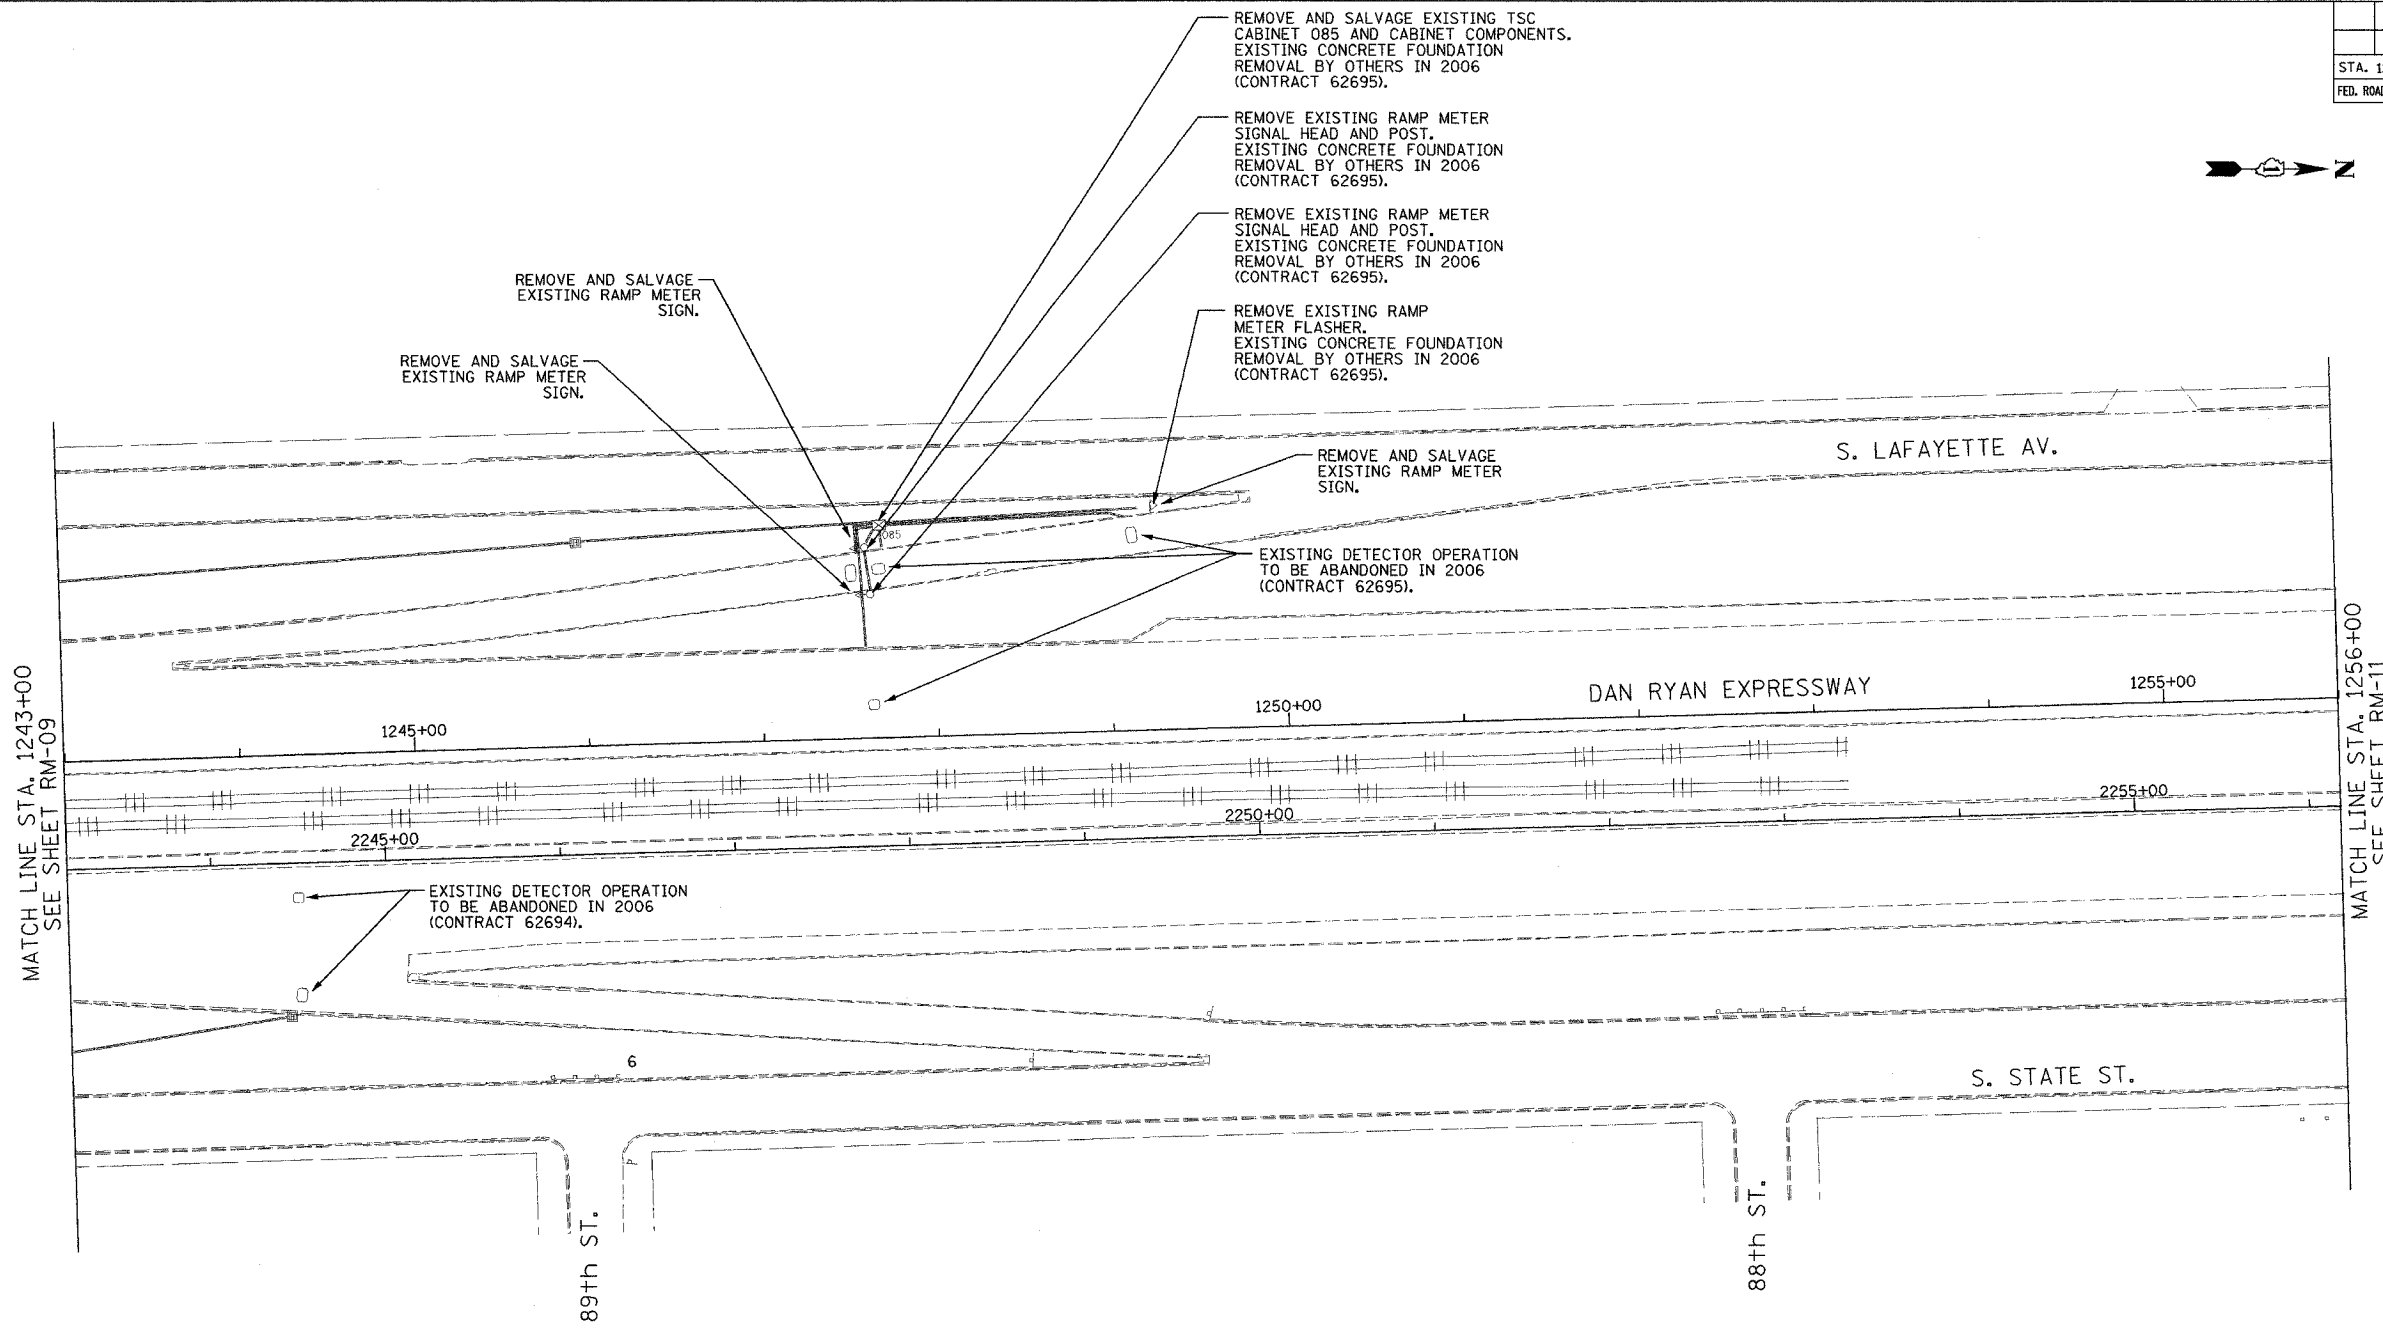

REMOVE AND SALVAGE EXISTING TSC CABINET 085 AND CABINET COMPONENTS, EXISTING CONCRETE FOUNDATION REMOVAL BY OTHERS IN 2006 (CONTRACT 62695).

REMOVE EXISTING RAMP METER SIGNAL HEAD AND POST, EXISTING CONCRETE FOUNDATION REMOVAL BY OTHERS IN 2006 (CONTRACT 62695).

REMOVE EXISTING RAMP METER SIGNAL HEAD AND POST, EXISTING CONCRETE FOUNDATION REMOVAL BY OTHERS IN 2006 (CONTRACT 62695).

REMOVE EXISTING RAMP METER FLASHER, EXISTING CONCRETE FOUNDATION REMOVAL BY OTHERS IN 2006 (CONTRACT 62695).


REMOVE AND SALVAGE EXISTING RAMP METER SIGN.

REMOVE AND SALVAGE EXISTING RAMP METER SIGN.

EXISTING DETECTOR OPERATION TO BE ABANDONED IN 2006 (CONTRACT 62695).

EXISTING DETECTOR OPERATION TO BE ABANDONED IN 2006 (CONTRACT 62694).

- NOTES:
- SEE DRAWINGS ME-01 AND ME-02 FOR ELECTRICAL SYMBOLS AND ABBREVIATIONS.
  - COORDINATE ALL WORK WITH IDOT CONTRACT NO. 62694 AND IDOT CONTRACT NO. 62695.
  - THE EXISTING VEHICLE DETECTION AND RAMP METERING SYSTEMS SHALL REMAIN IN OPERATION FOR AS LONG AS POSSIBLE AND SHALL ONLY BE REMOVED/ABANDONED AS DIRECTED BY THE ENGINEER.
  - ALL EXISTING CONDUIT/WIRING BELOW GRADE, AND ALL EXISTING HANDHOLES SHALL BE ABANDONED IN PLACE.

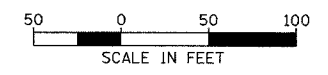

RM-10

REVISIONS		ILLINOIS DEPARTMENT OF TRANSPORTATION F.A.I. 94/90 (DAN RYAN EXPRESSWAY) 31st STREET to I-57
NAME	DATE	
		SURVEILLANCE/COMMUNICATIONS REMOVAL PLAN

SCALE: 1"=50'  
DATE: October 29, 2004  
DRAWN BY: SD  
CHECKED BY: MJL

**Edwards AND Kelcey**  
ONE NORTH FRANKLIN  
CHICAGO, IL 60606  
PHONE: (312) 251-3000  
FAX: (312) 251-3015  
WEB: WWW.EKCORP.COM

10/14/2004 09:31:44 AM