


SECTION	COUNTY	TOTAL SHEETS	SHEET NO.
2003-0311	COOK	976	638
STA. 1321+00	TO STA. 1334+00		
FED. ROAD DIST. NO.	ILLINOIS	FED. AID PROJECT	
62583			

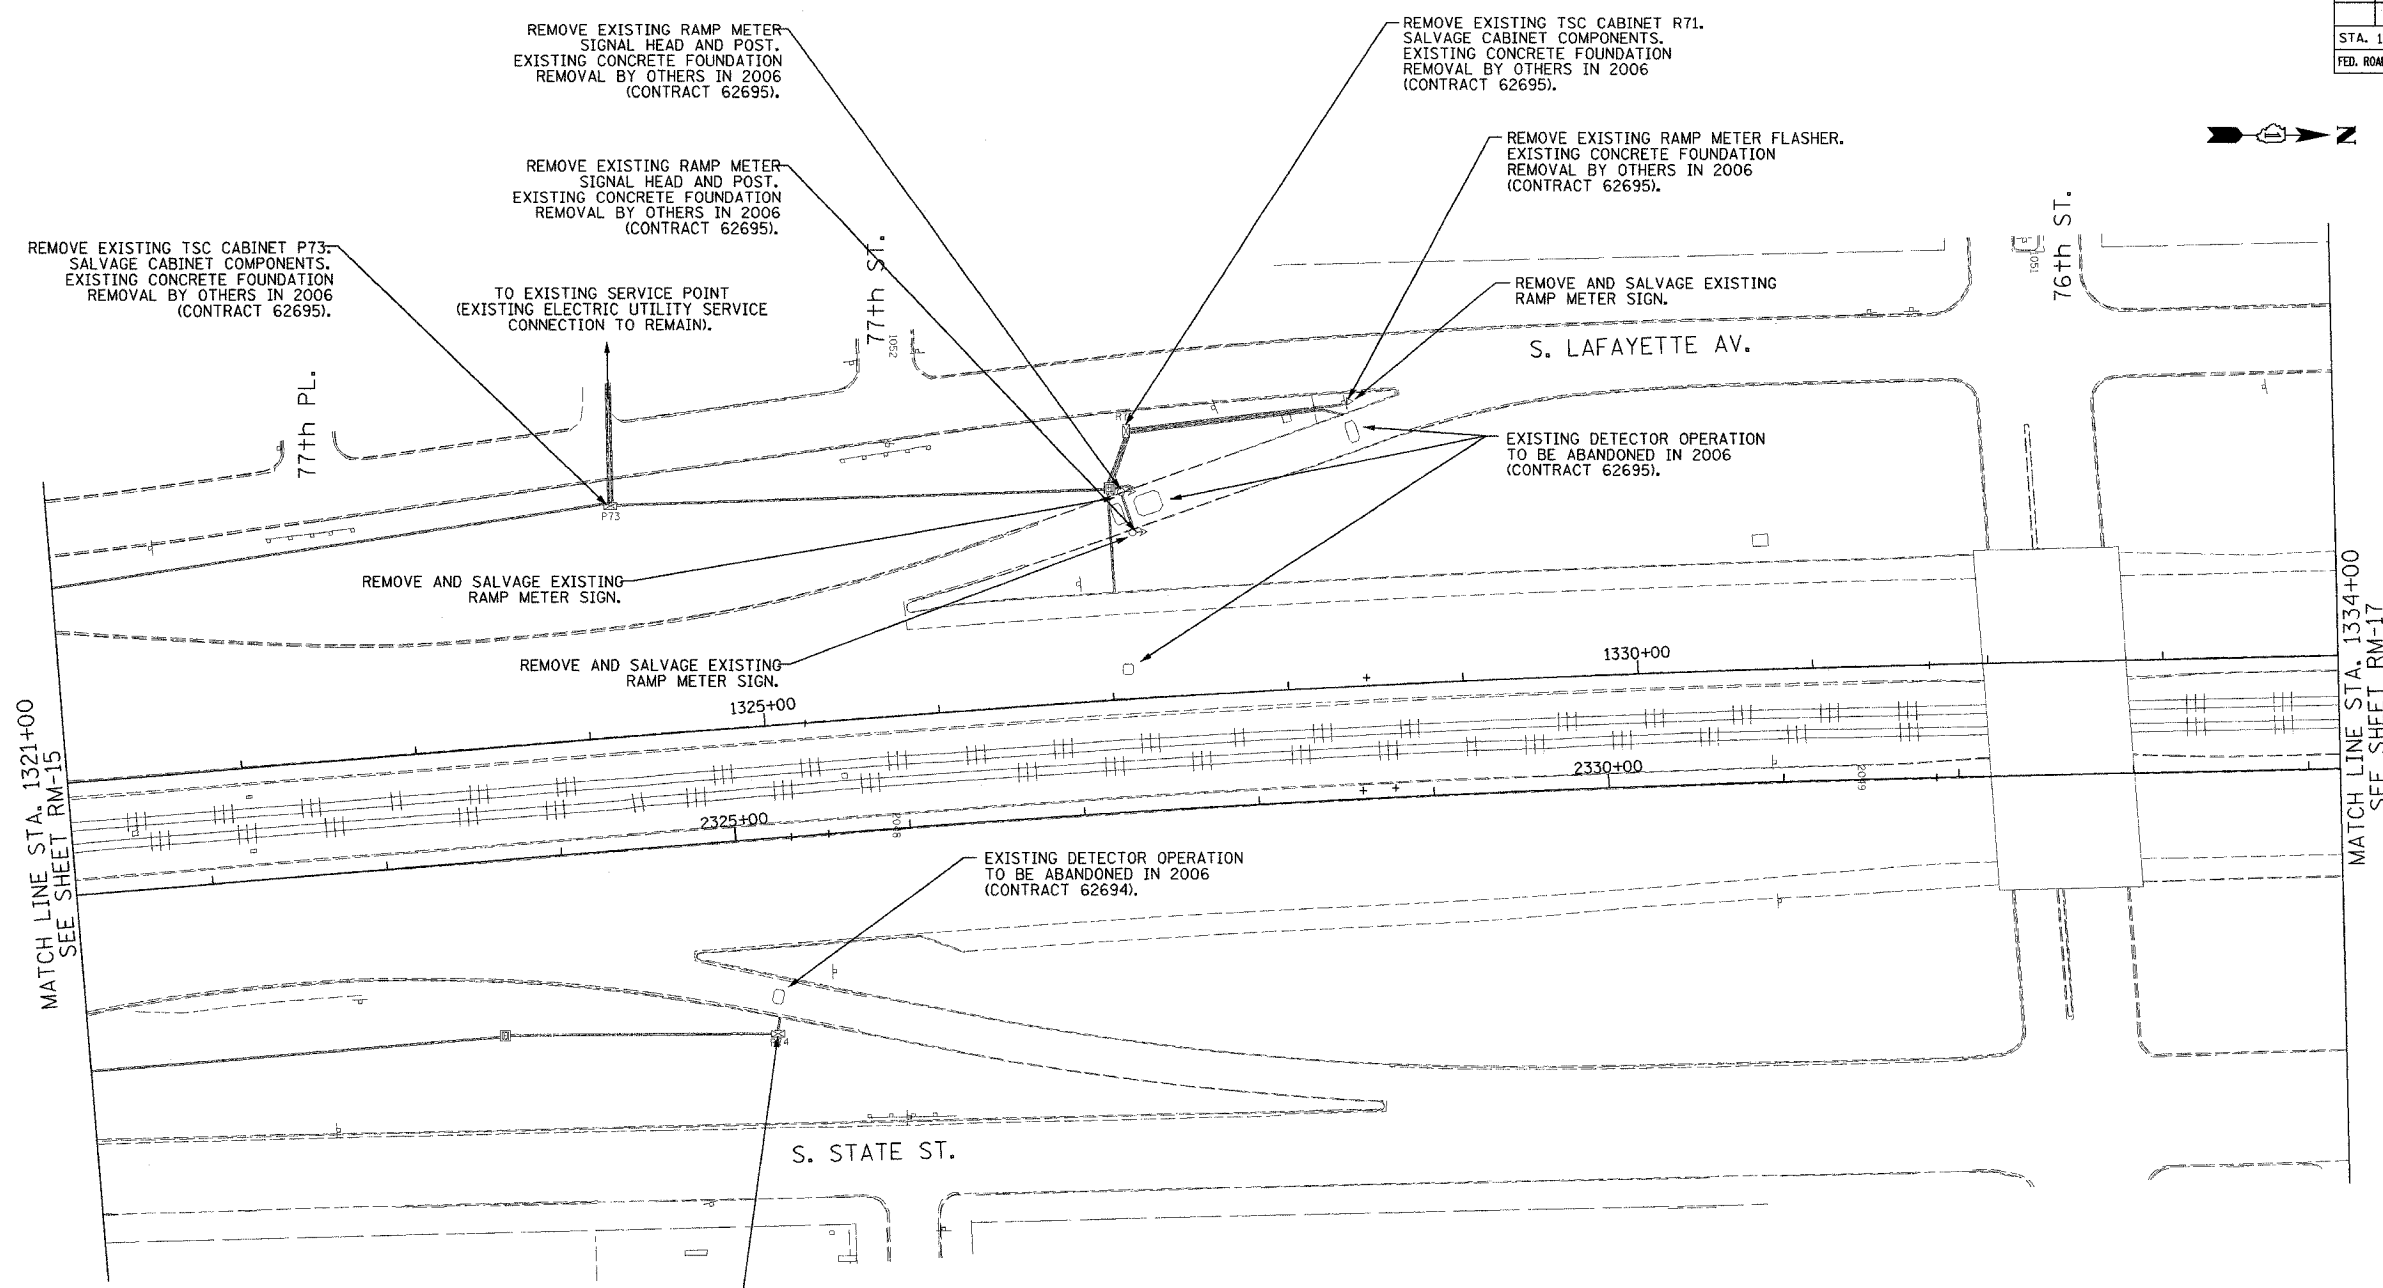

MATCH LINE STA. 1321+00  
SEE SHEET RM-15

MATCH LINE STA. 1334+00  
SEE SHEET RM-17

- NOTES:
- SEE DRAWINGS ME-01 AND ME-02 FOR ELECTRICAL SYMBOLS AND ABBREVIATIONS.
  - COORDINATE ALL WORK WITH IDOT CONTRACT NO. 62694 AND IDOT CONTRACT NO. 62695.
  - THE EXISTING VEHICLE DETECTION AND RAMP METERING SYSTEMS SHALL REMAIN IN OPERATION FOR AS LONG AS POSSIBLE AND SHALL ONLY BE REMOVED/ABANDONED AS DIRECTED BY THE ENGINEER.
  - ALL EXISTING CONDUIT/WIRING BELOW GRADE, AND ALL EXISTING HANDHOLES SHALL BE ABANDONED IN PLACE.



RM-16

**Edwards AND Kelcey**  
 ONE NORTH FRANKLIN  
 CHICAGO, IL 60606  
 PHONE: (312) 251-3000  
 FAX: (312) 251-3015  
 WEB: WWW.EKCORP.COM

REVISIONS	
NAME	DATE

ILLINOIS DEPARTMENT OF TRANSPORTATION  
 F.A.I. 94/90 (DAN RYAN EXPRESSWAY)  
 31st STREET to I-57  
 SURVEILLANCE/COMMUNICATIONS  
 REMOVAL PLAN  
 SCALE: 1"=50'  
 DATE: October 29, 2004  
 DRAWN BY: SD  
 CHECKED BY: M.J.L.

P:\030019\035\16\road\7\m020192a.dwg 10/14/2004 09:32:23 AM