


SECTION	COUNTY	TOTAL SHEETS	SHEET NO.
2003-03II	COOK	976	659
STA. 1620+00 TO STA. 1632+00		ILLINOIS FED. AID PROJECT	
62583			

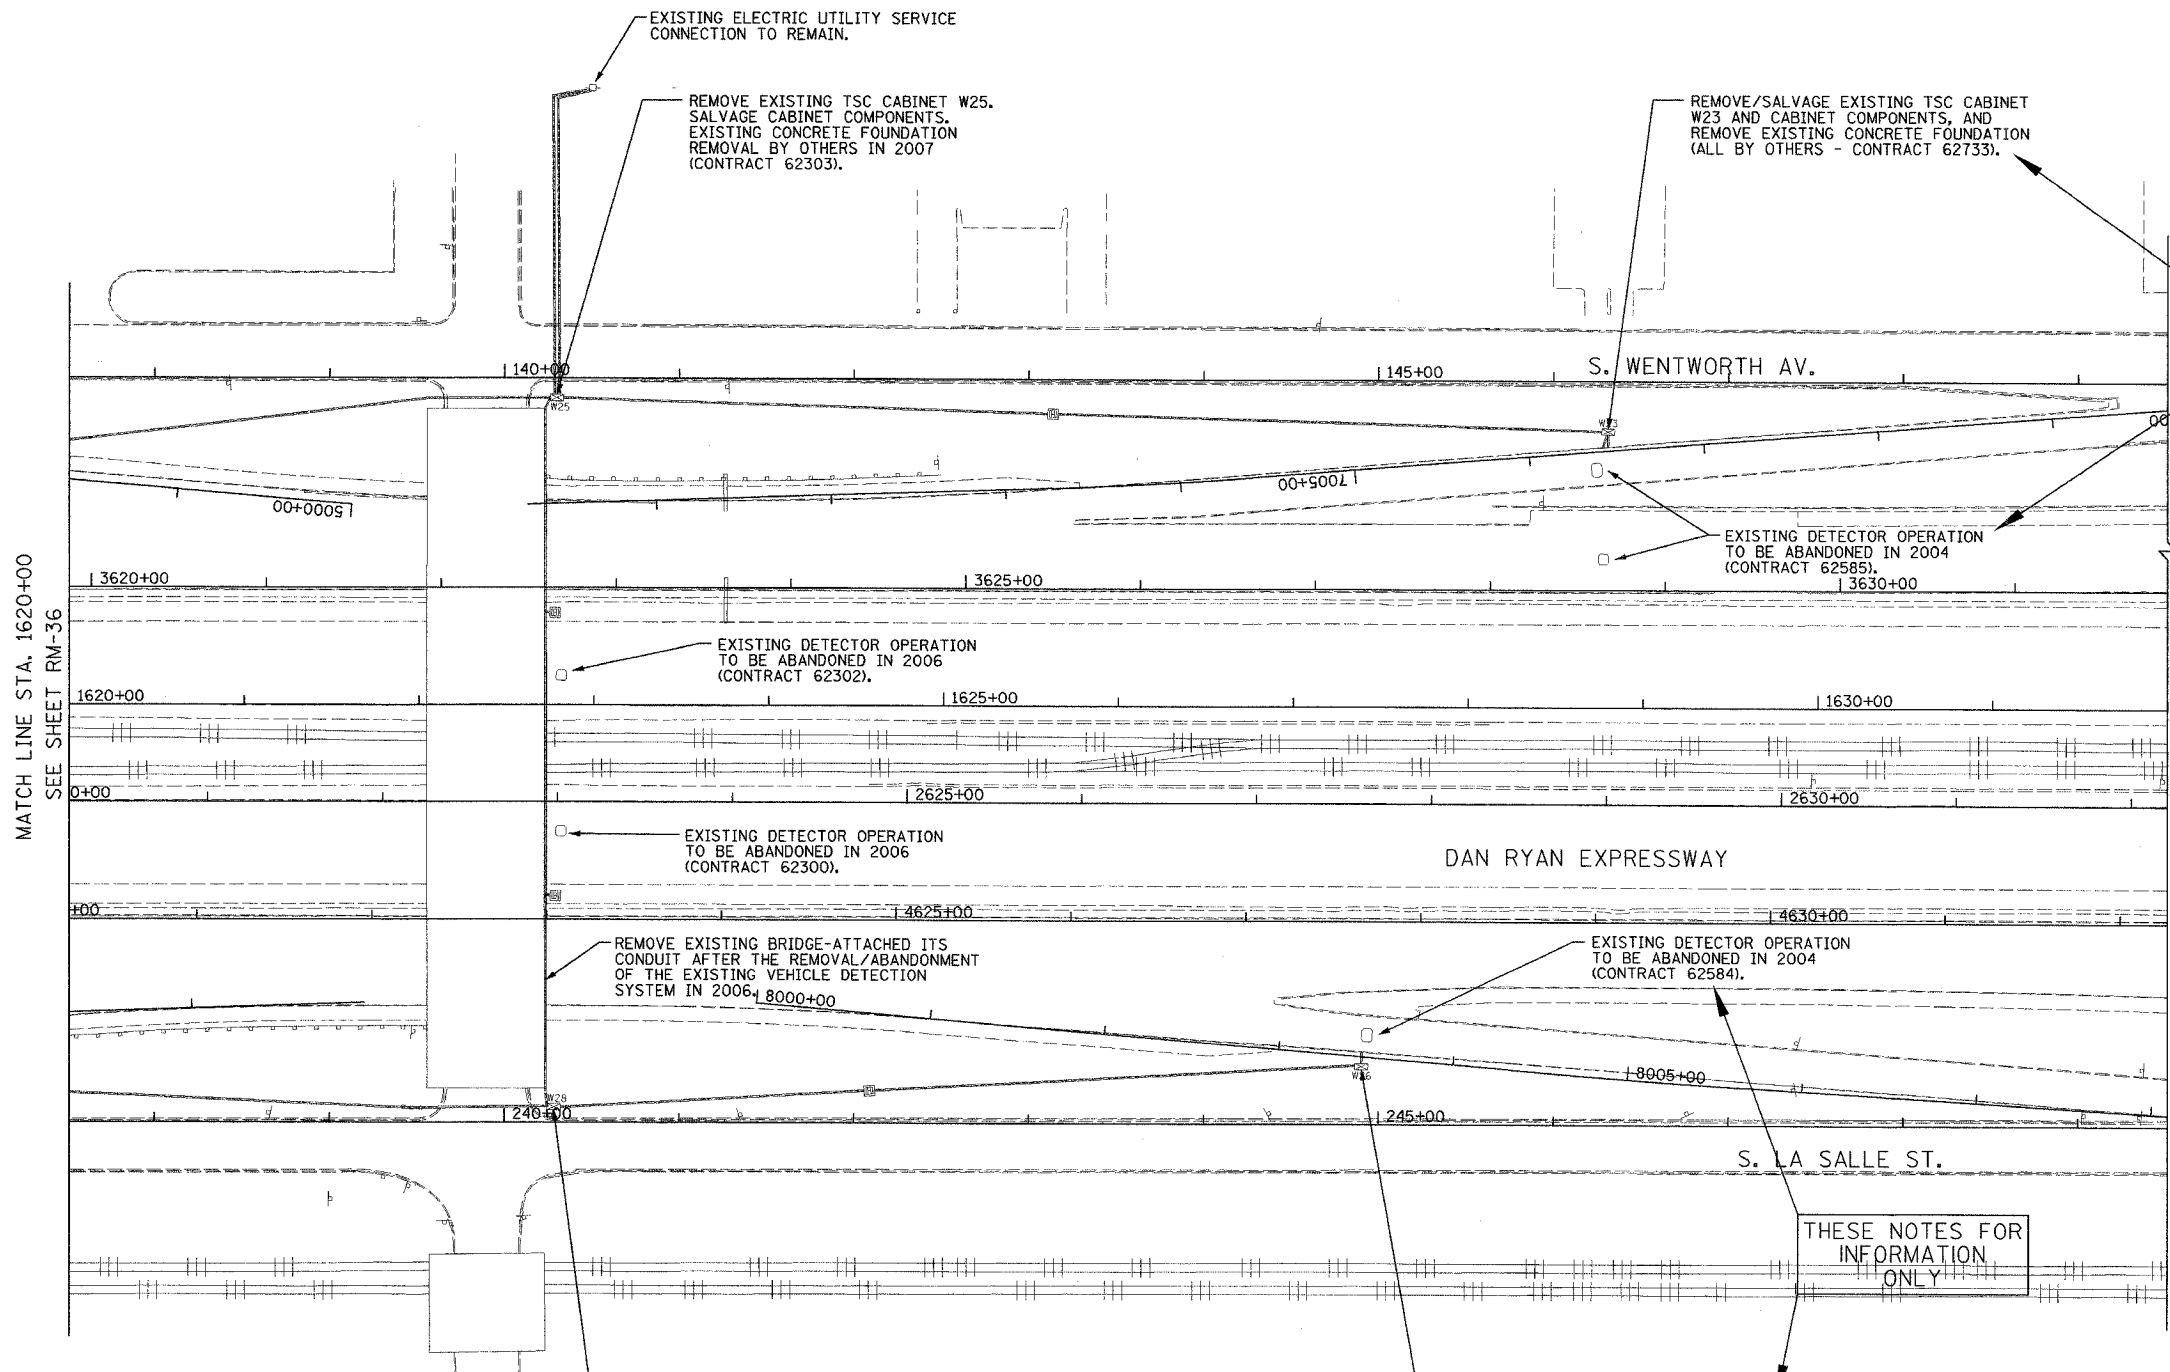


THESE NOTES FOR INFORMATION ONLY

BREAK LINE STA. 1632+00
SEE SHEET RM-38
(NO REMOVALS STA. 1632+00-ARCHER AV.)

- NOTES:
- SEE DRAWINGS ME-01 AND ME-02 FOR ELECTRICAL SYMBOLS AND ABBREVIATIONS.
 - COORDINATE ALL WORK WITH IDOT CONTRACT NO. 62584, IDOT CONTRACT NO. 62585, IDOT CONTRACT NO. 62300, IDOT CONTRACT NO. 62302, AND IDOT CONTRACT NO. 62733.
 - THE EXISTING VEHICLE DETECTION SYSTEM SHALL REMAIN IN OPERATION FOR AS LONG AS POSSIBLE AND SHALL ONLY BE REMOVED/ABANDONED AS DIRECTED BY THE ENGINEER.
 - ALL EXISTING CONDUIT/WIRING BELOW GRADE, AND ALL EXISTING HANDHOLES SHALL BE ABANDONED IN PLACE.

THESE NOTES FOR INFORMATION ONLY

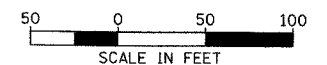

RM-37

Edwards AND Kelcey
ONE NORTH FRANKLIN
CHICAGO, IL 60606
PHONE (312) 251-3000
FAX (312) 251-3015
WEB: WWW.EDKORP.COM

REMOVE EXISTING TSC CABINET W28. SALVAGE CABINET COMPONENTS, EXISTING CONCRETE FOUNDATION REMOVAL BY OTHERS IN 2007 (CONTRACT 62301).

REMOVE/SALVAGE EXISTING TSC CABINET W26 AND CABINET COMPONENTS, AND REMOVE EXISTING CONCRETE FOUNDATION (ALL BY OTHERS - CONTRACT 62733).

REVISIONS	
NAME	DATE

ILLINOIS DEPARTMENT OF TRANSPORTATION
F.A.I. 94/90 (DAN RYAN EXPRESSWAY)
31st STREET TO I-57

SURVEILLANCE/COMMUNICATIONS
REMOVAL PLAN

SCALE: 1"=50'
DATE: October 29, 2004
DRAWN BY: SD
CHECKED BY: MJL

PA0300090305115.cadd/mc204628.rvt 10/14/2004 09:33:31 AM