
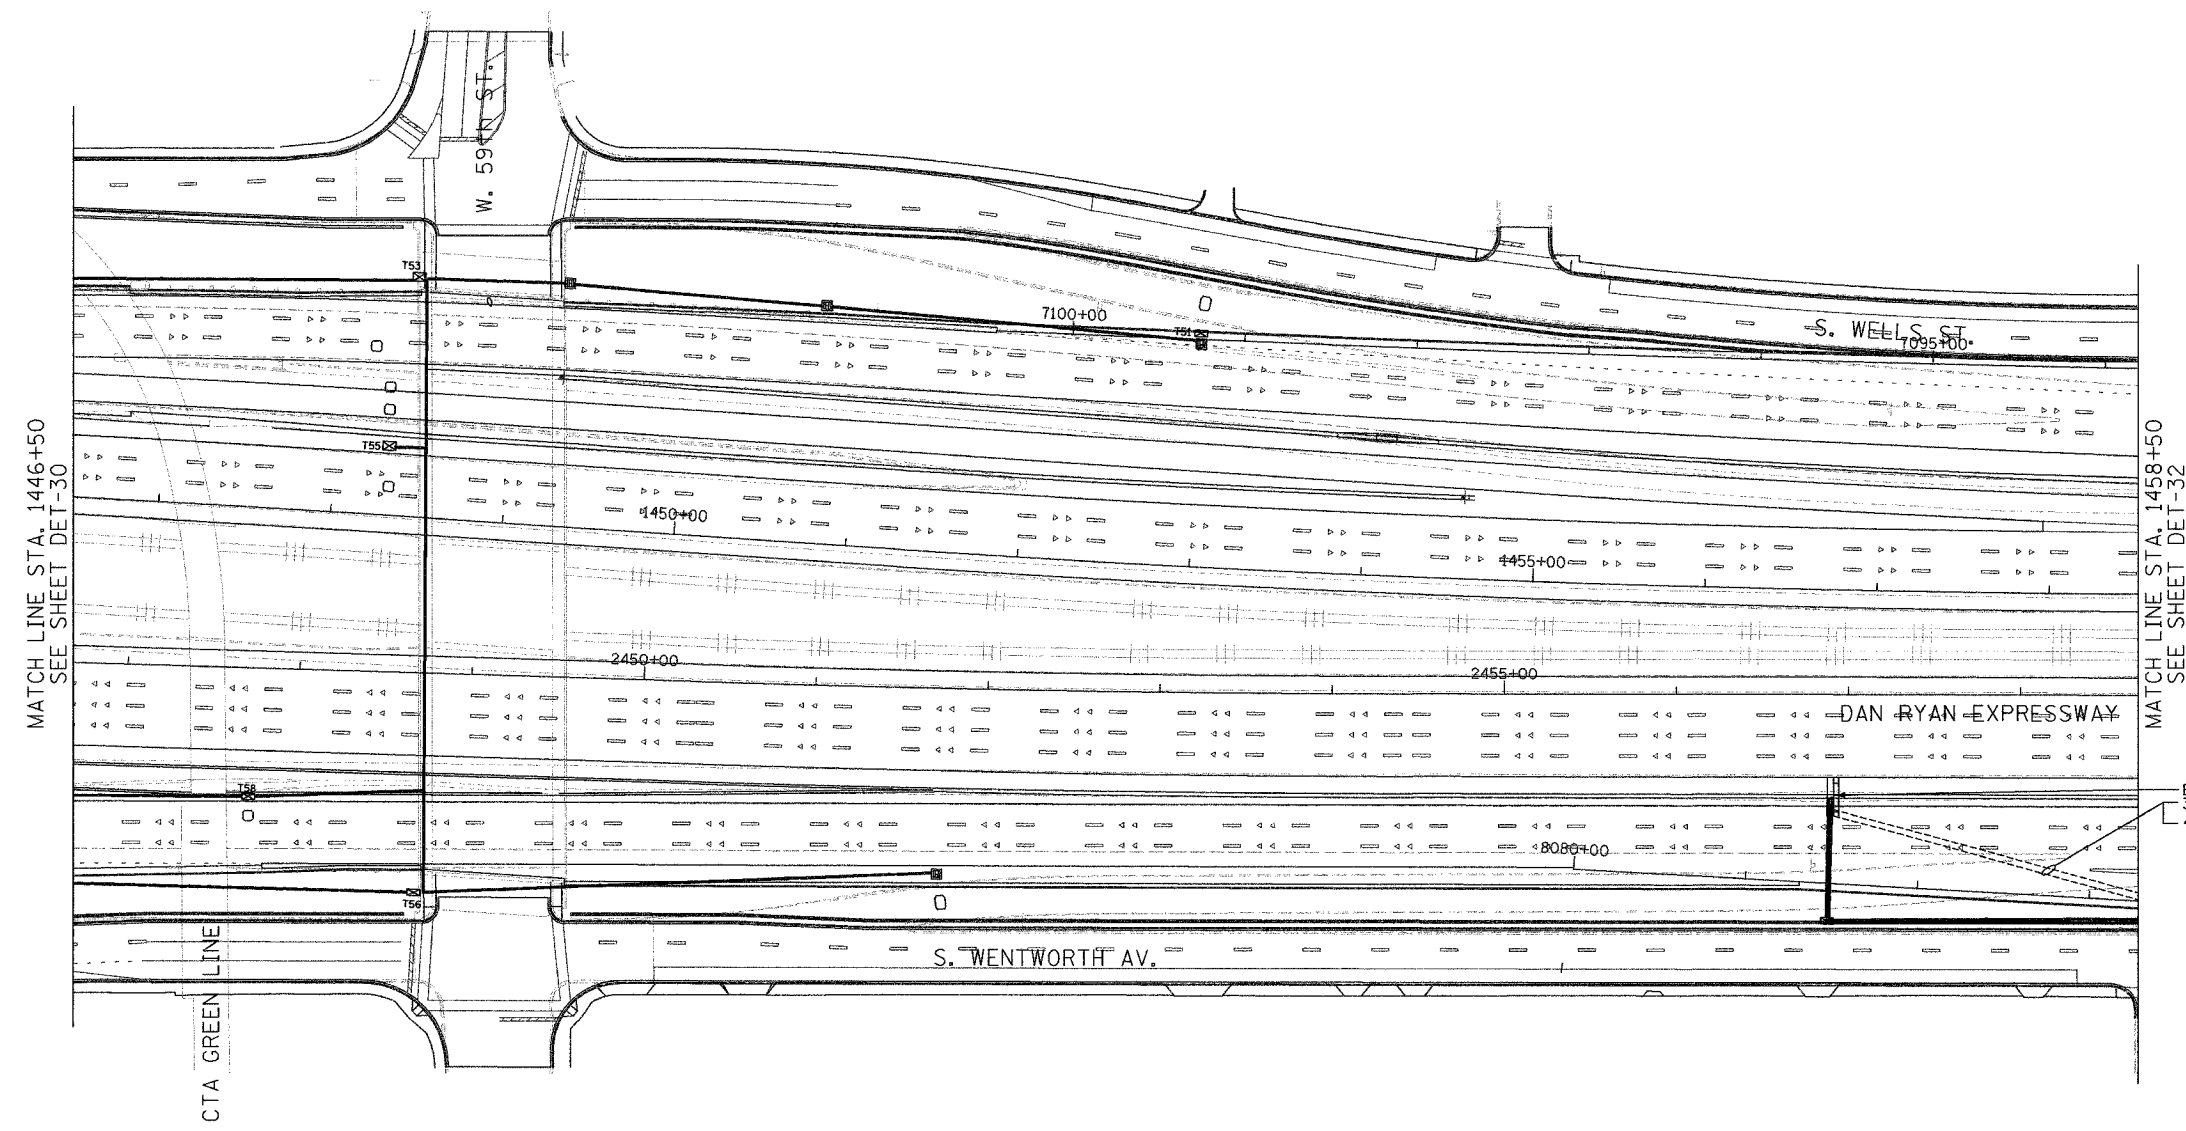


SECTION	COUNTY	TOTAL SHEETS	SHEET NO.
2003-0311	COOK	976	669
STA. 1446+50 TO STA. 1458+50			
FED. ROAD DIST. NO.	ILLINOIS	FED. AID PROJECT	
62583			

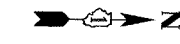


MATCH LINE STA. 1446+50
SEE SHEET DET-30

MATCH LINE STA. 1458+50
SEE SHEET DET-32

EXISTING DYNAMIC MESSAGE SIGN
3/C #2/0, 1/C #6 GND
4PR #18

NOTE:
1. FOR CABLE AND CABINET INSTALLATION DETAILS SEE SHEET DT-11.

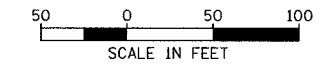

DMS-11

Edwards AND Kelcey
ONE NORTH FRANKLIN
CHICAGO, IL 60606
PHONE: (312) 251-3000
FAX: (312) 251-3015
WEB: WWW.EKCORP.COM

REVISIONS	
NAME	DATE

ILLINOIS DEPARTMENT OF TRANSPORTATION
F.A.I. 94/90 (DAN RYAN EXPRESSWAY)
31st STREET to I-57
TEMPORARY DYNAMIC MESSAGE
SIGN INSTALLATION
57TH ST. SITE LAYOUT
(Sheet 1 of 2)
SCALE: 1"=50'
DATE: October 29, 2004
DRAWN BY: CJH
CHECKED BY: DH

1/19/2004 04:39:53 PM