
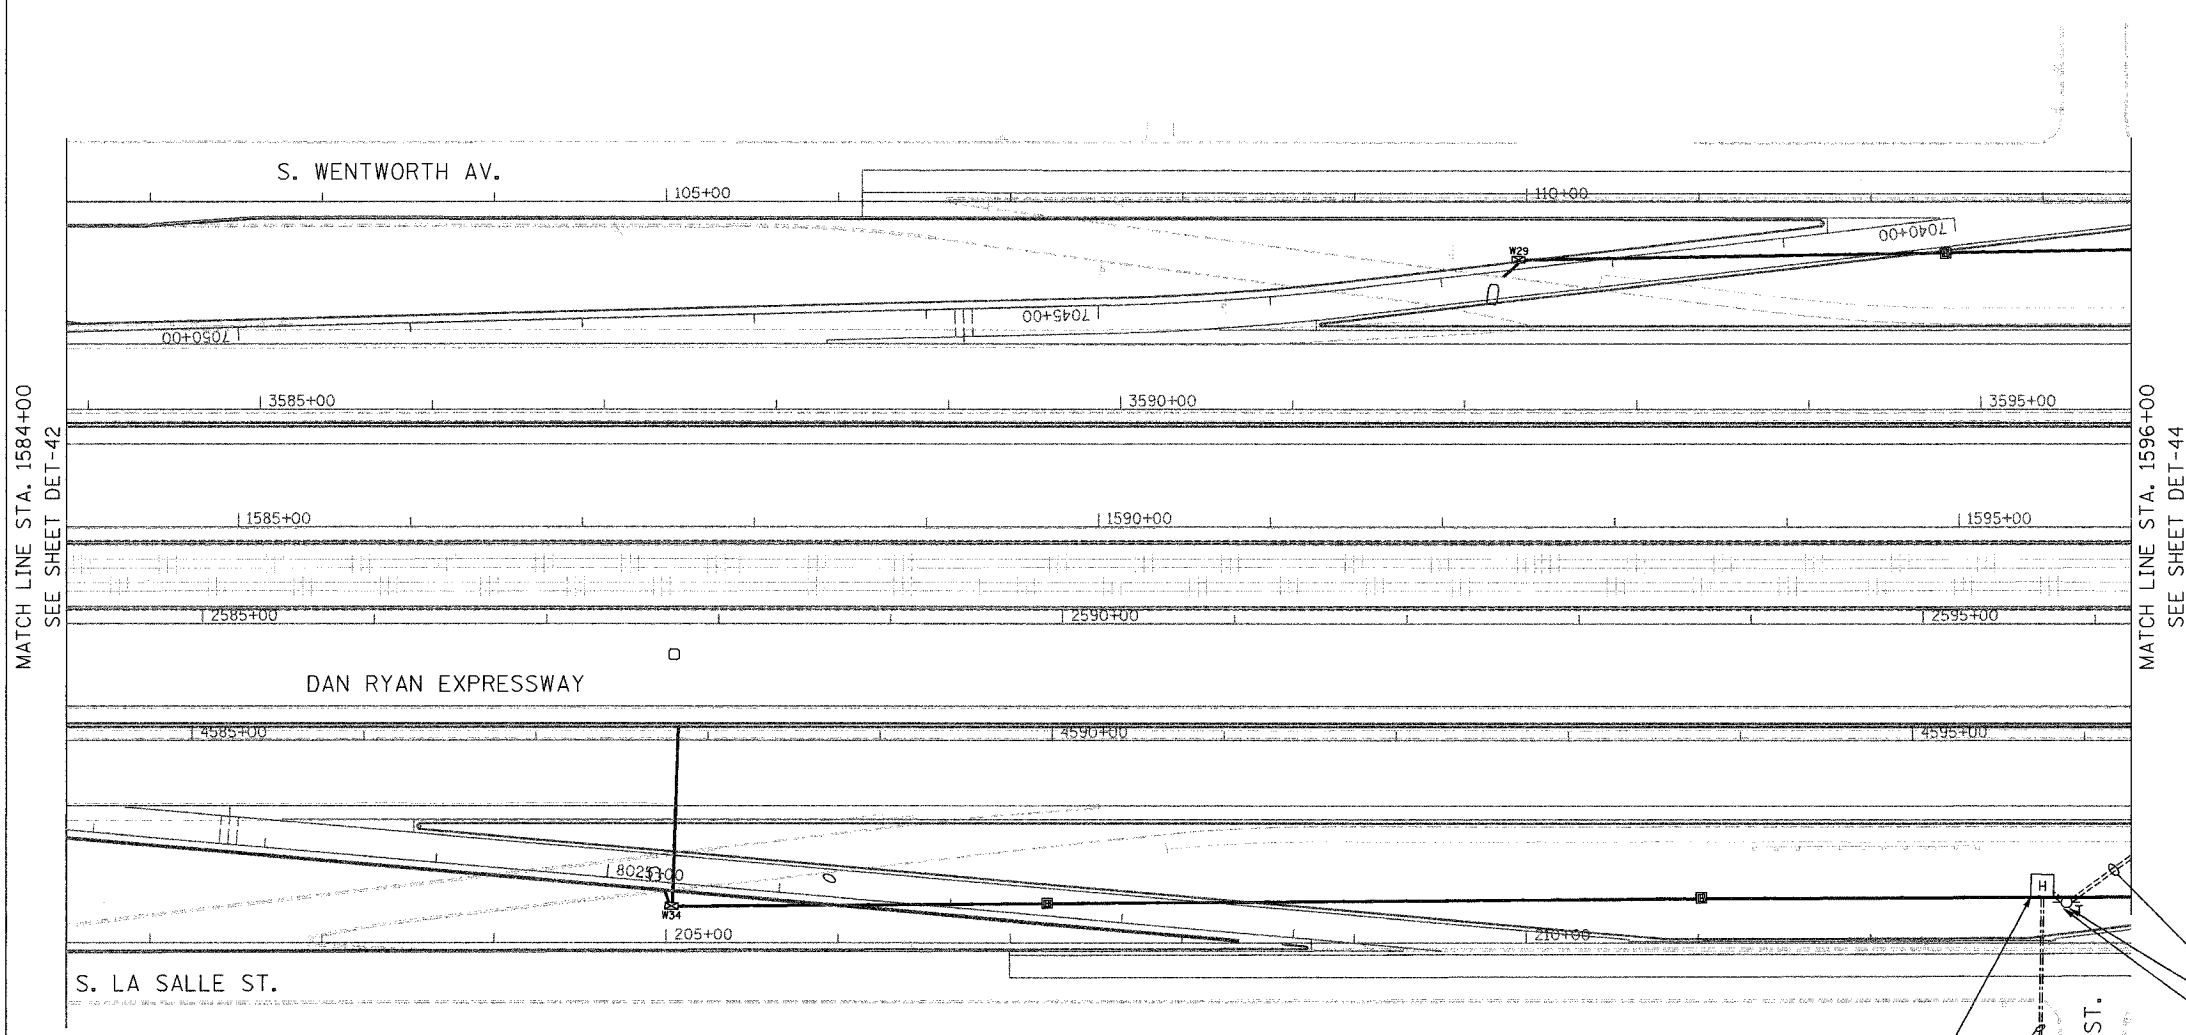


SECTION	COUNTY	TOTAL SHEETS	SHEET NO.
2003-0311	COOK	976	671
STA. 1584+00 TO STA. 1596+00			
FED. ROAD DIST. NO.	ILLINOIS	FED. AID PROJECT	
62583			

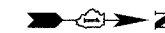


MATCH LINE STA. 1584+00
SEE SHEET DET-42

MATCH LINE STA. 1596+00
SEE SHEET DET-44

- 3/C #2/0, 1/C #6 GND
- 4PR #18
- TEMPORARY WOOD POLE, 50 FOOT
- TEMPORARY POLE MOUNTED DMS CABINET

- HH 4306 TYPE S1
- STA 2529+70
- 3/C #2/0, 1/C #6 GND
- 3" GSC IN TRENCH
- 2/C #2, 1/C #6 GND
- 2" GSC IN TRENCH
- TELEPHONE CABLE
- 2" GSC IN TRENCH

NOTE:
1. FOR CABLE AND CABINET INSTALLATION DETAILS SEE SHEET DT-12

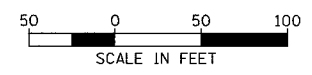

DMS-13

**Edwards
AND
Kelcey**
ONE NORTH FRANKLIN
CHICAGO, IL 60606
PHONE: (312) 251-3000
FAX: (312) 251-3015
WEB: WWW.EKCORP.COM

ELECTRIC SERVICE INSTALLATION, 100A, 120/240V
APPROXIMATELY 130' EAST OF LA SALLE ST.
PROPOSED TELEPHONE SERVICE UTILITY CONNECTION

REVISIONS	
NAME	DATE

ILLINOIS DEPARTMENT OF TRANSPORTATION
F.A.I. 94/90 (DAN RYAN EXPRESSWAY)
31st STREET TO I-57
TEMPORARY DYNAMIC MESSAGE
SIGN INSTALLATION
37TH ST. SITE LAYOUT
(Sheet 1 of 2)

SCALE: 1"=50'
DATE: October 29, 2004

DRAWN BY: CJH
CHECKED BY: DH

04-604 PM 11/19/2004