



SECTION	COUNTY	TOTAL SHEETS	SHEET NO.
2003-0311	COOK	976	706
STA. 1644+00 TO STA.			
FED. ROAD DIST. NO.	ILLINOIS	FED. AID PROJECT	
62583			

- NOTES:
- 1) SEE DRAWINGS ME-01 AND ME-02 FOR ELECTRICAL SYMBOLS AND ABBREVIATIONS.
  - 2) UNLESS OTHERWISE STATED, ALL NOTED CABLE AND CONDUIT TO BE FURNISHED AND INSTALLED UNDER THIS CONTRACT.
  - 3) THIS SHEET ONLY DEPICTS INSTALLATION OF CLOSED CIRCUIT TELEVISION ELEMENTS.
  - 4) CONTRACTOR SHALL CONNECT POWER FEED TO A SPARE CIRCUIT BREAKER IN THE I-55 COMMUNICATION SHELTER (RO1) AS DIRECTED BY THE ENGINEER.
  - 5) SEE DRAWING COMM-51 FOR CCTV COMMUNICATIONS SYSTEM CONDUIT AND CABLE LAYOUT.
  - 6) PROPOSED I-55 COMMUNICATION SHELTER (RO1) LOCATED AT GRADE UNDER DAN RYAN EXPRESSWAY. SEE SHEET COMM-85 FOR SHELTER SITE LAYOUT.
  - 7) FOR CONDUIT AND JUNCTION BOX ATTACHMENT DETAILS, SEE SHEET DT-52.
  - 8) CONDUIT TO BE INSTALLED DOWN BRIDGE PIER WITH A MINIMUM BENDING RADIUS OF 24" AT EITHER END. SEE DETAIL ME-07C FOR CLAMP DETAIL.

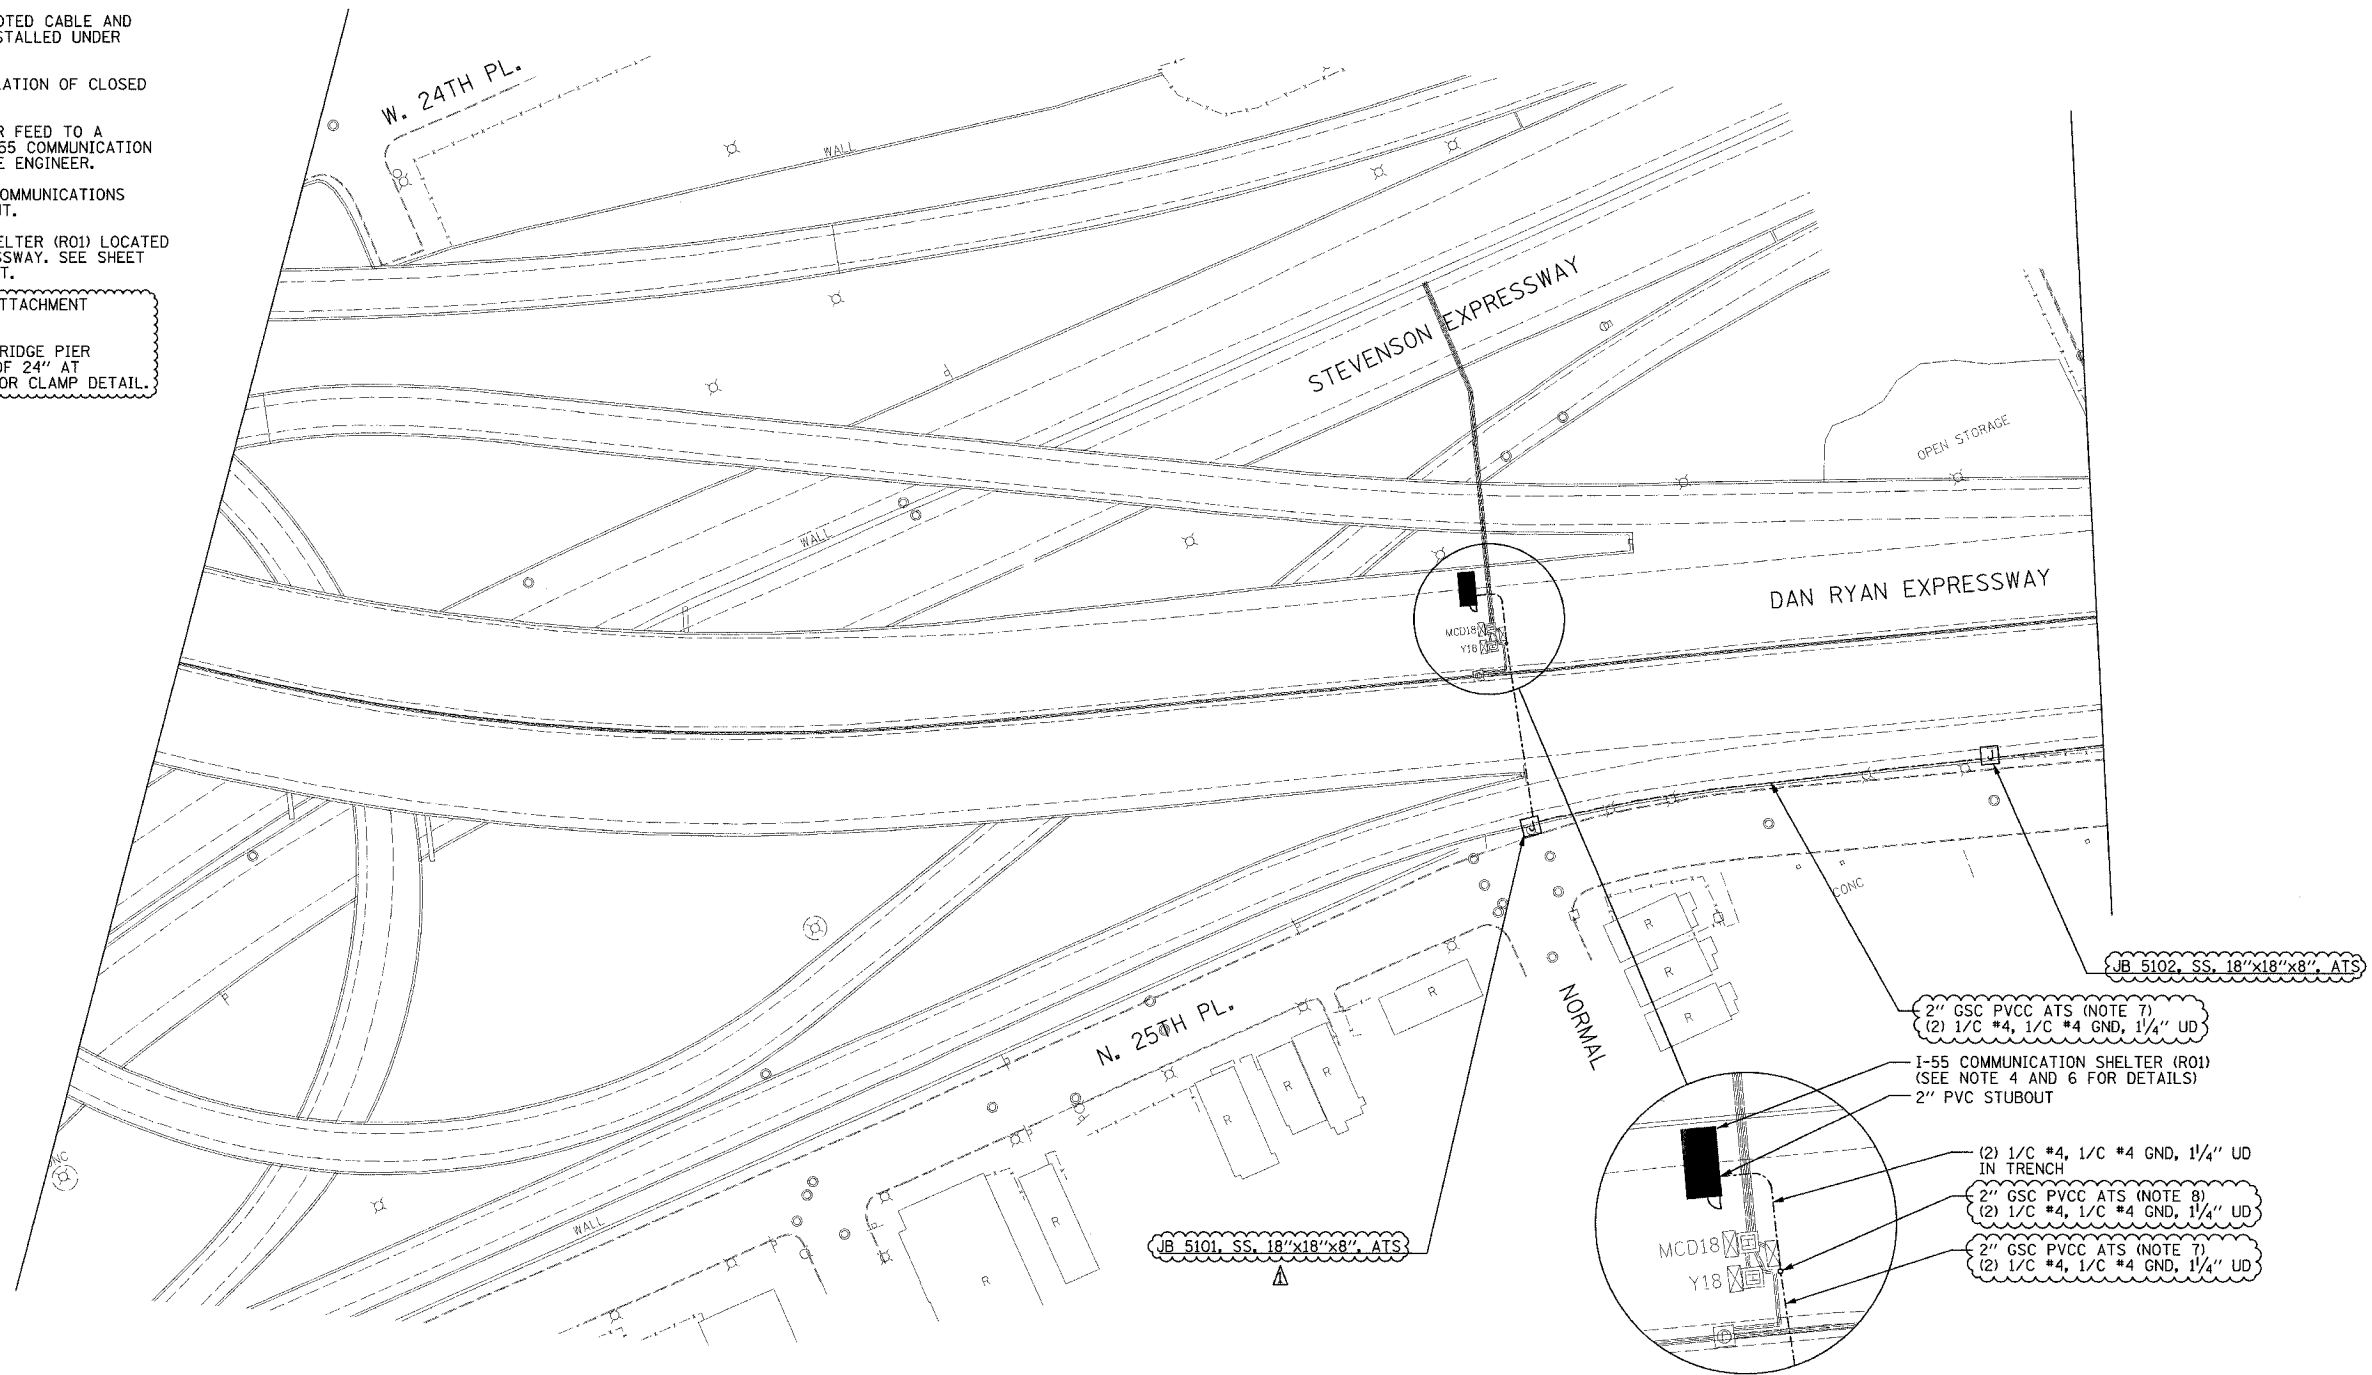

- 2" GSC PVCC ATS (NOTE 7)  
(2) 1/C #4, 1/C #4 GND, 1/4" UD
- I-55 COMMUNICATION SHELTER (RO1)  
(SEE NOTE 4 AND 6 FOR DETAILS)  
2" PVC STUBOUT
- (2) 1/C #4, 1/C #4 GND, 1/4" UD  
IN TRENCH
- 2" GSC PVCC ATS (NOTE 8)  
(2) 1/C #4, 1/C #4 GND, 1/4" UD
- 2" GSC PVCC ATS (NOTE 7)  
(2) 1/C #4, 1/C #4 GND, 1/4" UD

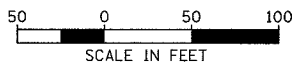

CCTV-34

REVISIONS	
NAME	DATE
REVISION 1	12/17/04

ILLINOIS DEPARTMENT OF TRANSPORTATION  
 F.A.I. 94/90 (DAN RYAN EXPRESSWAY)  
 31st STREET to I-57  
 CLOSED CIRCUIT TELEVISION  
 SITE LAYOUT  
 CAMERA DR-2A (SHEET 2 OF 2)  
 SCALE: 1"=50'  
 DATE: October 29, 2004  
 DRAWN BY: DHI  
 CHECKED BY: MJL

**Edwards AND Kelcey**  
 ONE NORTH FRANKLIN  
 CHICAGO, IL 60606  
 PHONE: (312) 251-3000  
 FAX: (312) 251-3015  
 WEB: WWW.EKCORP.COM

12/15/2004 01:46:38 PM