


SECTION	COUNTY	TOTAL SHEETS	SHEET NO.
2003-0311	COOK	976	762
STA. 1632+00	TO STA. 1644+00		
FED. ROAD DIST. NO.	ILLINOIS	FED. AID PROJECT	
62583			

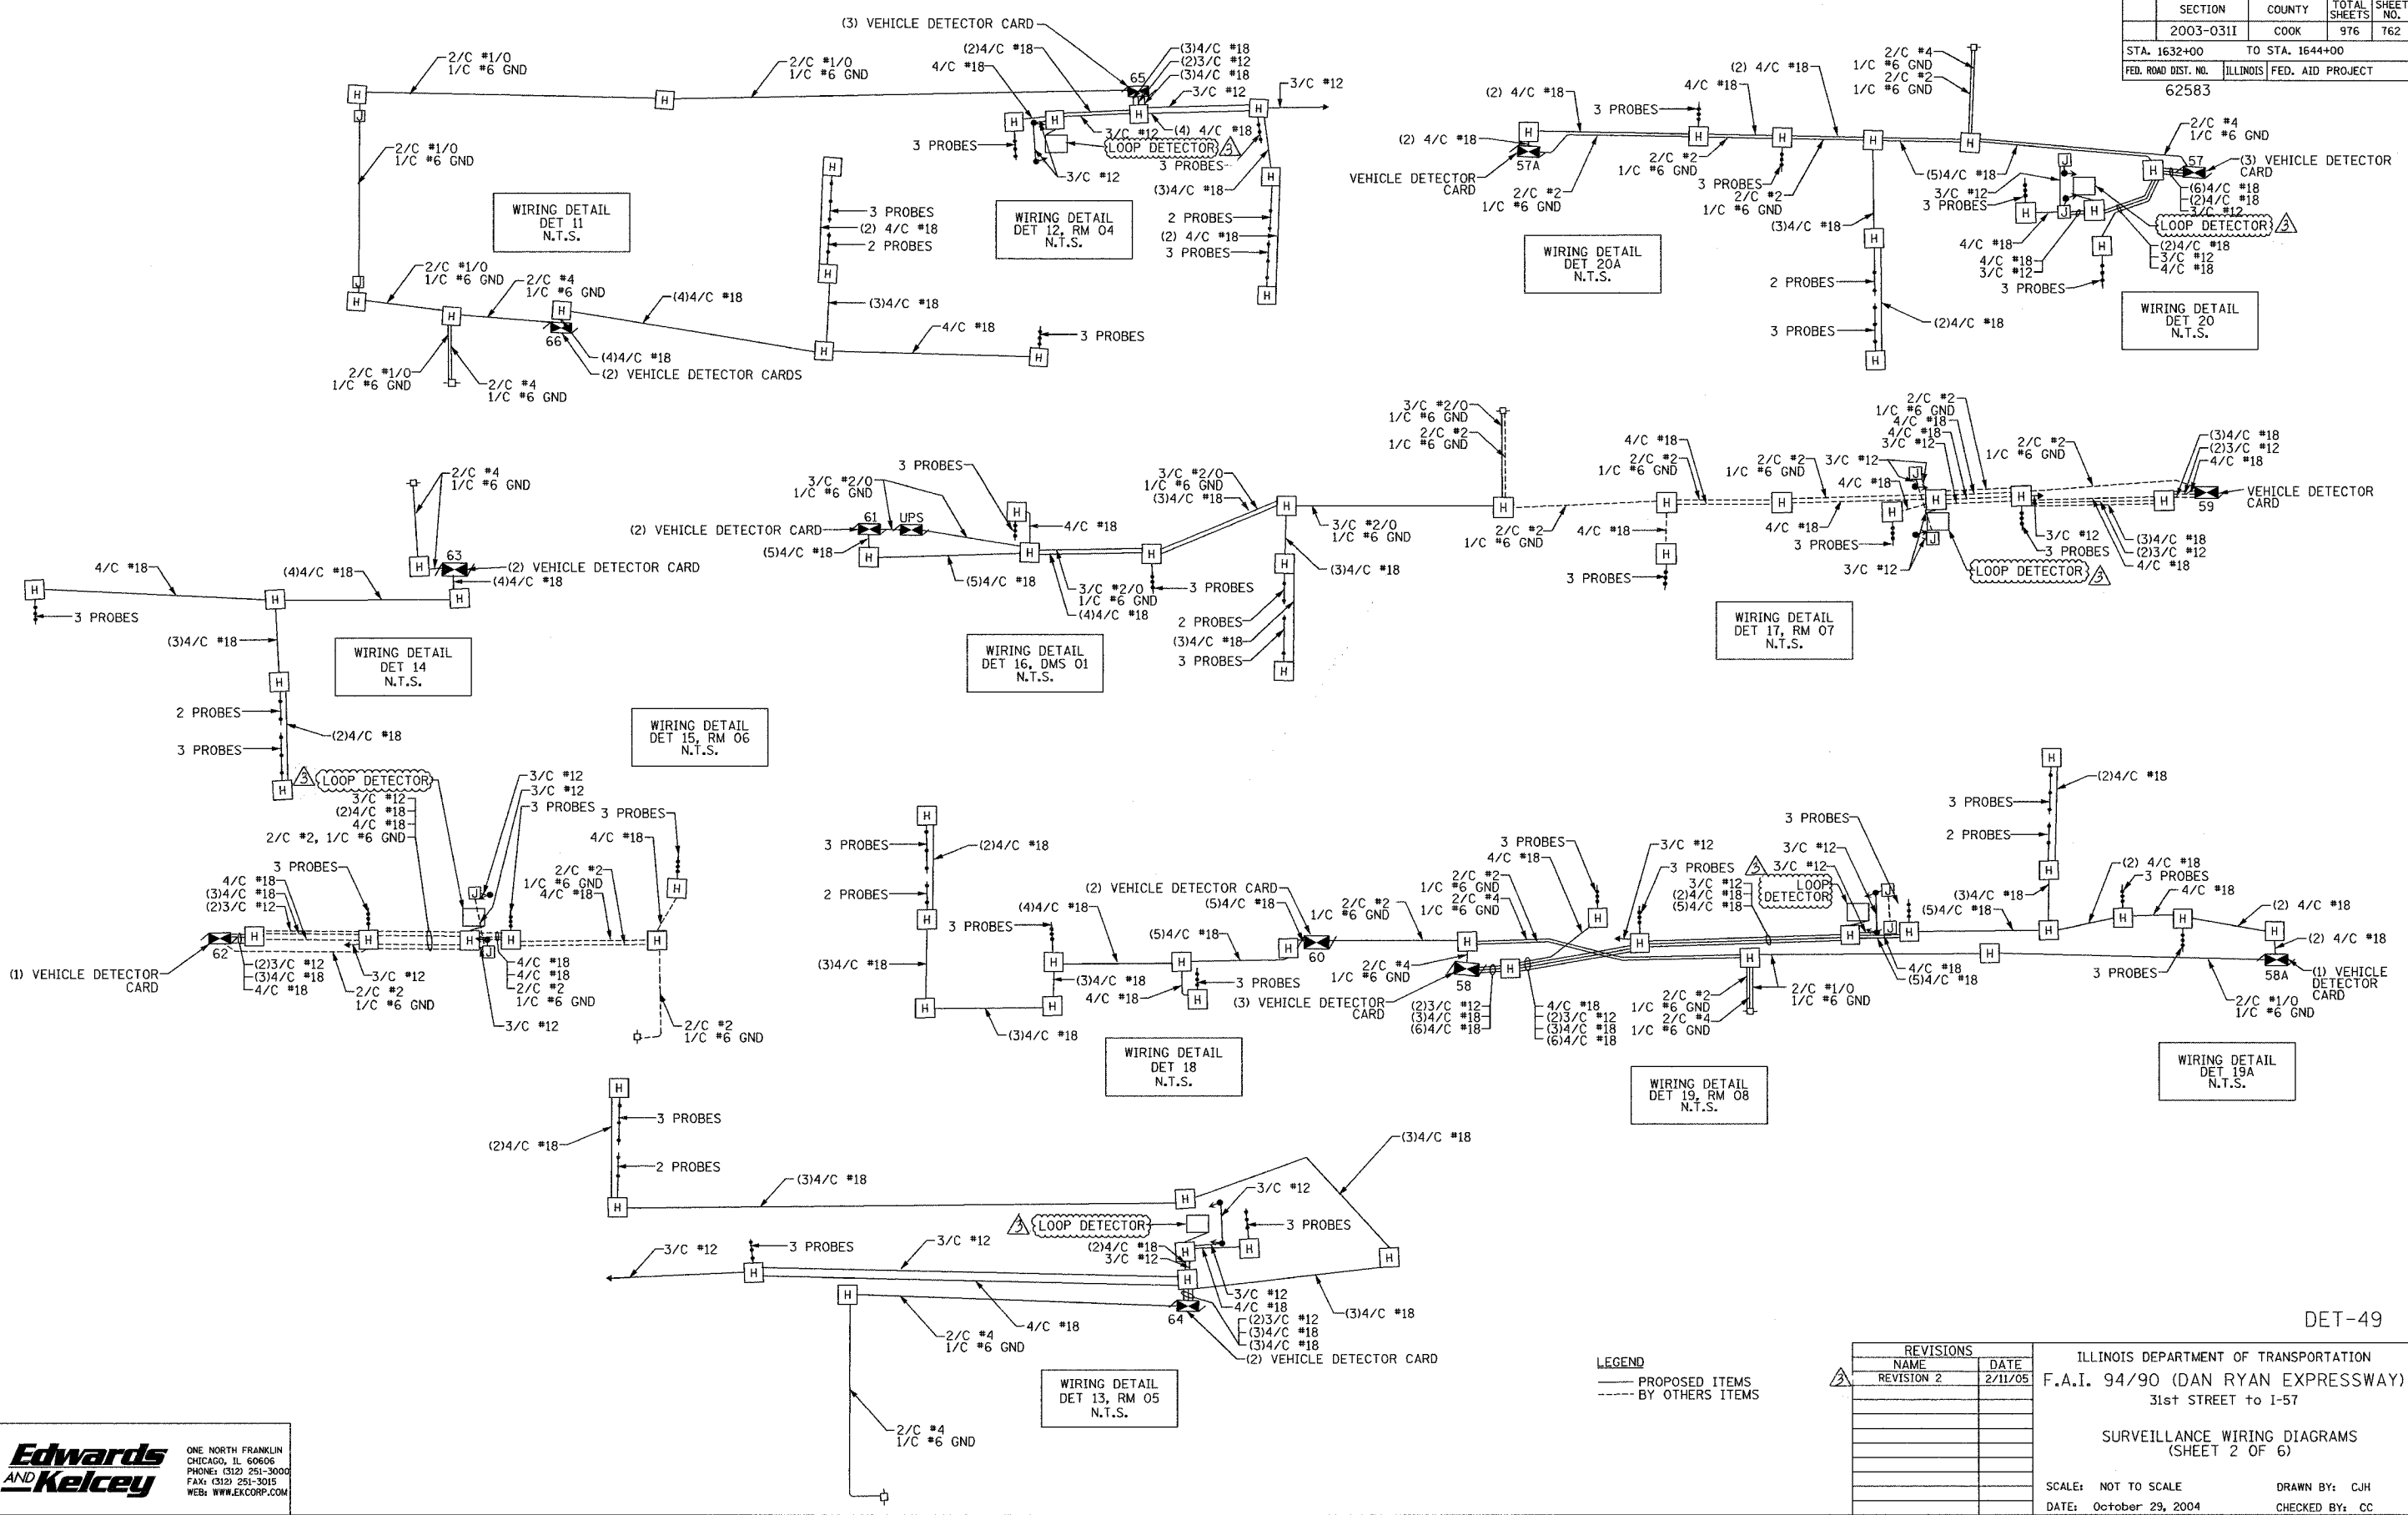

**Edwards
AND Kelcey**
ONE NORTH FRANKLIN
CHICAGO, IL 60606
PHONE: (312) 251-3000
FAX: (312) 251-3015
WEB: WWW.EKCORP.COM

REVISIONS		
NAME	DATE	
REVISION 2	2/11/05	

ILLINOIS DEPARTMENT OF TRANSPORTATION
F.A.I. 94/90 (DAN RYAN EXPRESSWAY)
31st STREET to I-57

SURVEILLANCE WIRING DIAGRAMS
(SHEET 2 OF 6)

SCALE: NOT TO SCALE
DATE: October 29, 2004

DRAWN BY: CJH
CHECKED BY: CC

DET-49

A:\030019\030519\road\wire\20-99.dwg 02/09/2005 09:50:16 AM