
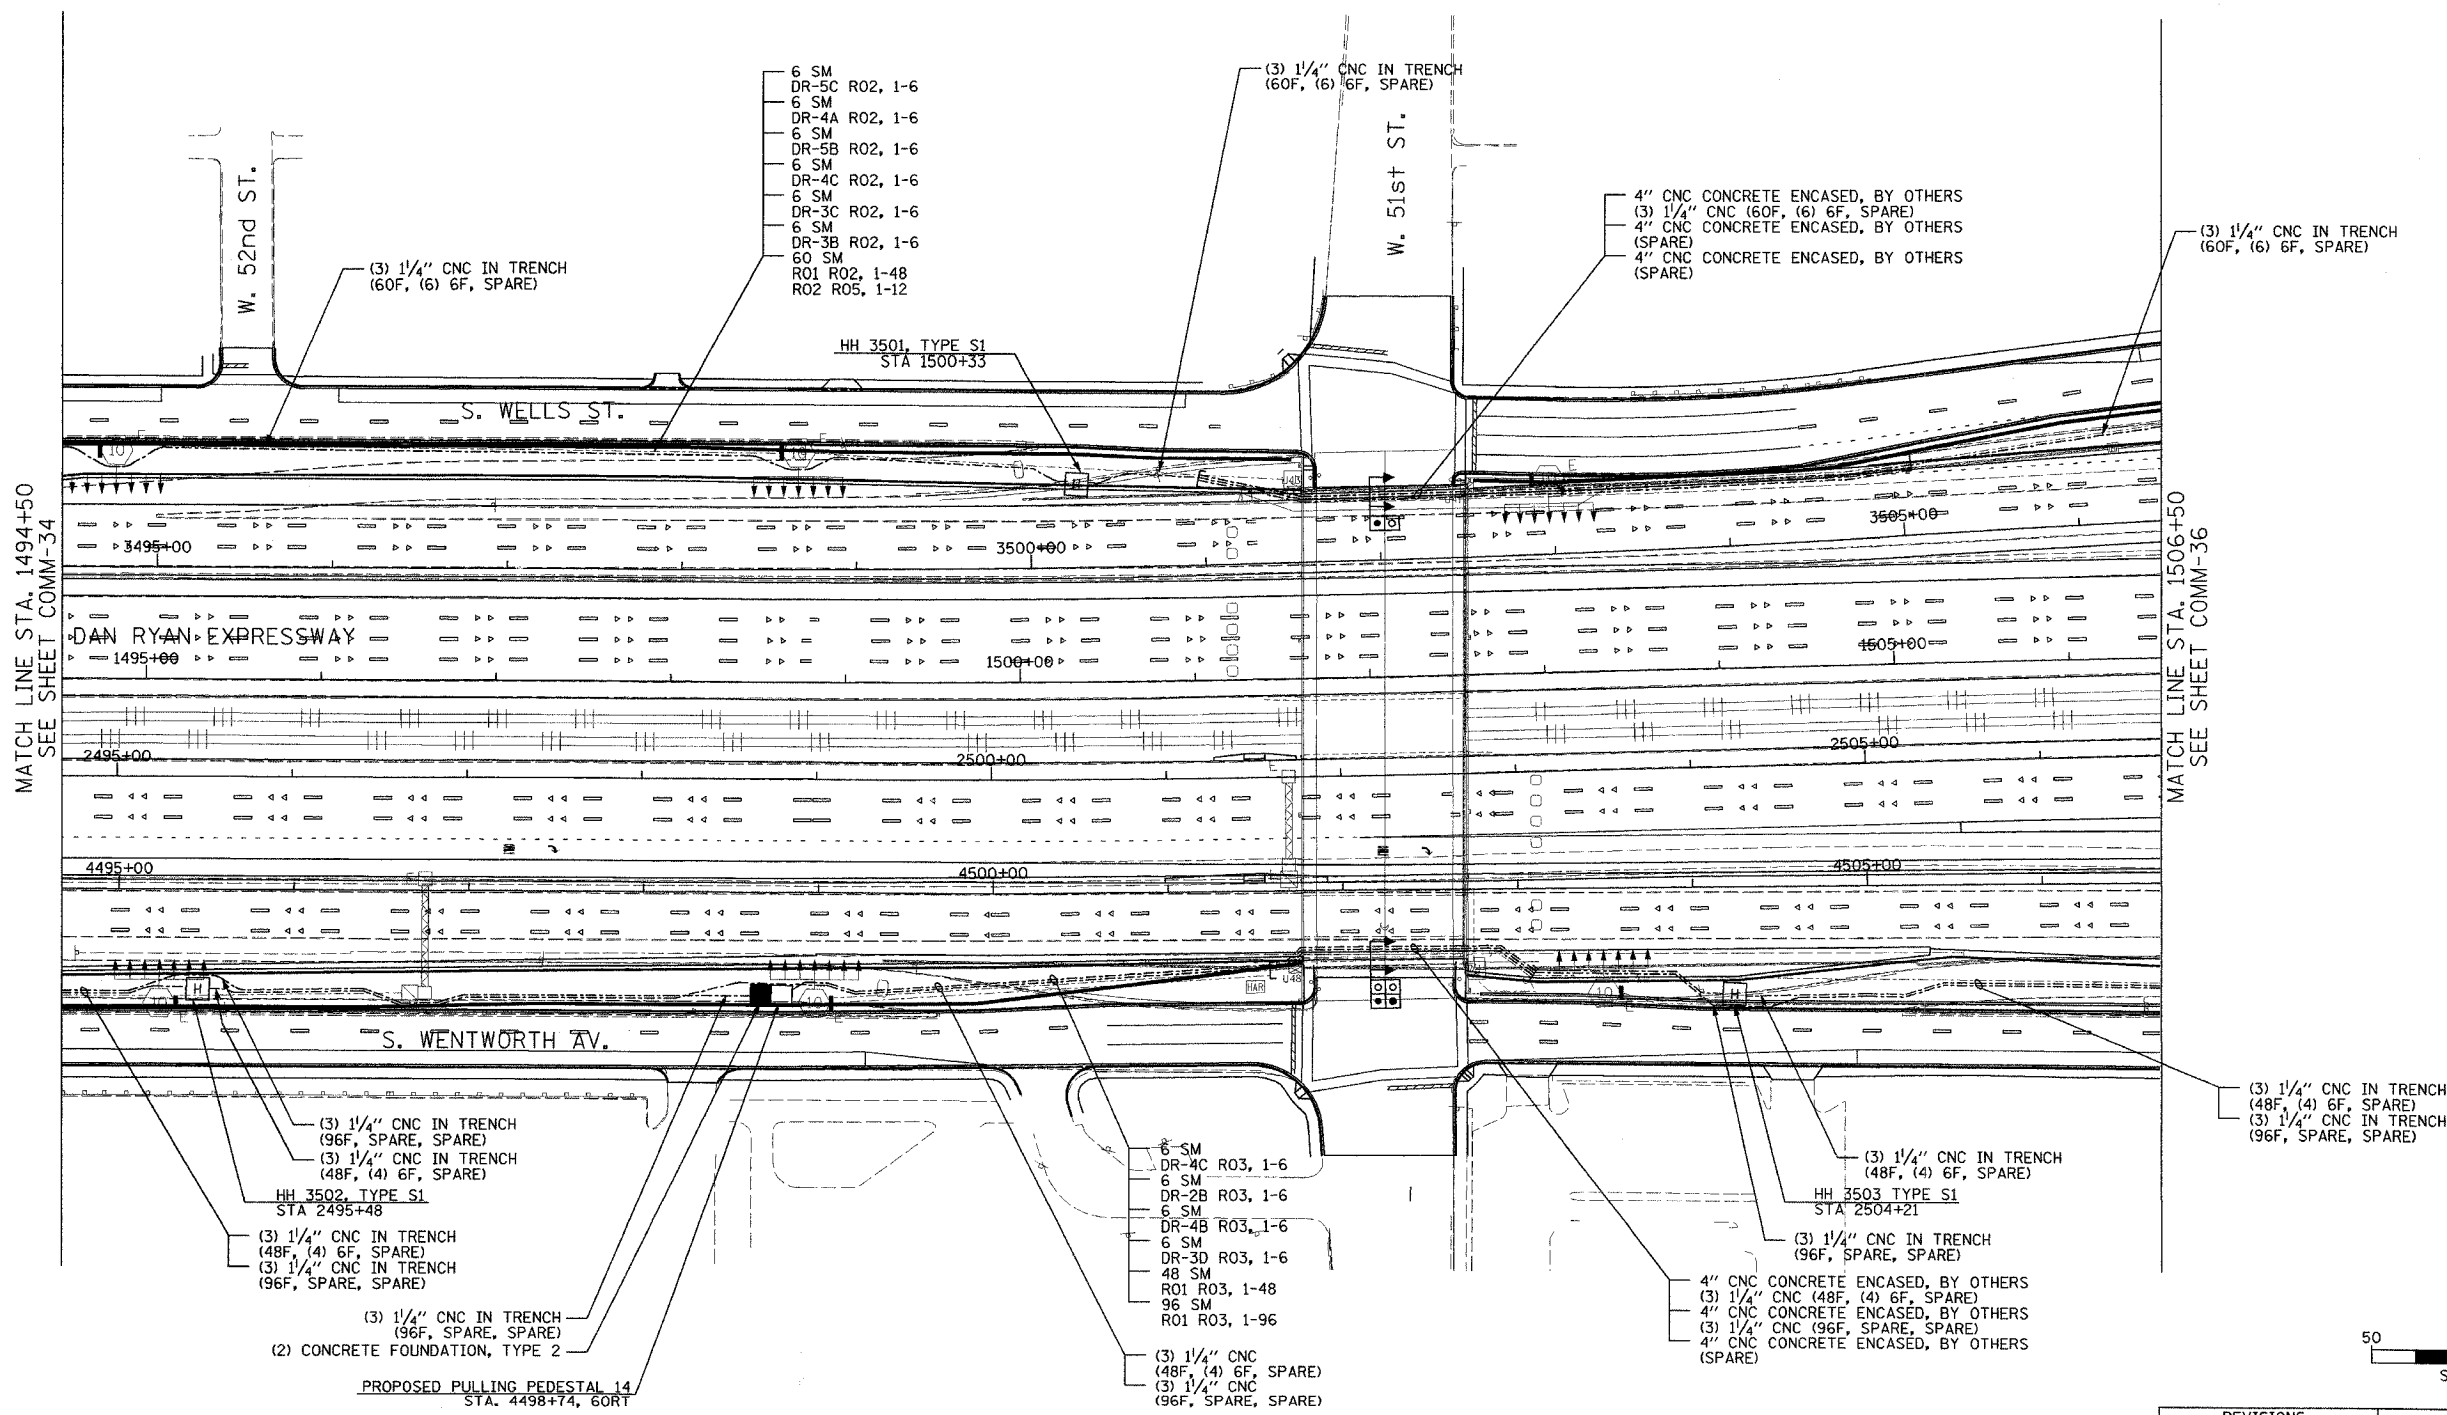



SECTION	COUNTY	TOTAL SHEETS	SHEET NO.
2003-0311	COOK	976	901
STA. 1494+50 TO STA. 1506+50			
FED. ROAD DIST. NO.	ILLINOIS	FED. AID PROJECT	
62583			

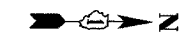

MATCH LINE STA. 1494+50
SEE SHEET COMM-34

MATCH LINE STA. 1506+50
SEE SHEET COMM-36

- NOTES:
1. SEE DRAWING ME-01 AND ME-02 FOR SYSTEMS AND ABBREVIATIONS UNLESS OTHERWISE STATED, CONDUIT TO BE FURNISHED AT THIS CONTRACT.
 2. TRENCHED CONDUITS INSTALLED ARE TO BE INSTALLED IN COORDINATION WITH OTHER SUBSYSTEMS FOR THE AREA SHOWN.
 3. CONTRACTOR TO ROD AND CLEAR PRIOR TO INSTALLING AND PULLING CABLES IN CONDUITS.
 4. COMMUNICATIONS CONDUIT SHALL BE INSTALLED WITH ELEC. HANDHOLES (SEE DETAIL 14) FOR HANDHOLE DETAILS, SEE DRAWING ME-01.

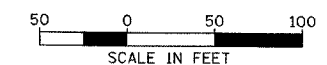

COMM-35

REVISIONS	
NAME	DATE

ILLINOIS DEPARTMENT OF TRANSPORTATION
 F.A.I. 94/90 (DAN RYAN EXPRESSWAY)
 31st STREET TO I-57
 COMMUNICATIONS BACKBONE CONDUIT
 AND CABLE LAYOUT
 SCALE: 1"=50'
 DATE: October 29, 2004
 DRAWN BY: DHI
 CHECKED BY: BA

Edwards AND Kelcey
 ONE NORTH FRANKLIN
 CHICAGO, IL 60606
 PHONE: (312) 251-3000
 FAX: (312) 251-3015
 WEB: WWW.EKCORP.COM

P:\0300169\0351\6\cadd\comm\02030528.dwg 10/14/2004 04:29 PM