


SECTION	COUNTY	TOTAL SHEETS	SHEET NO.
2003-0311	COOK	976	816
STA. 1644+00	TO STA.		
FED. ROAD DIST. NO.	ILLINOIS	FED. AID PROJECT	
62583			

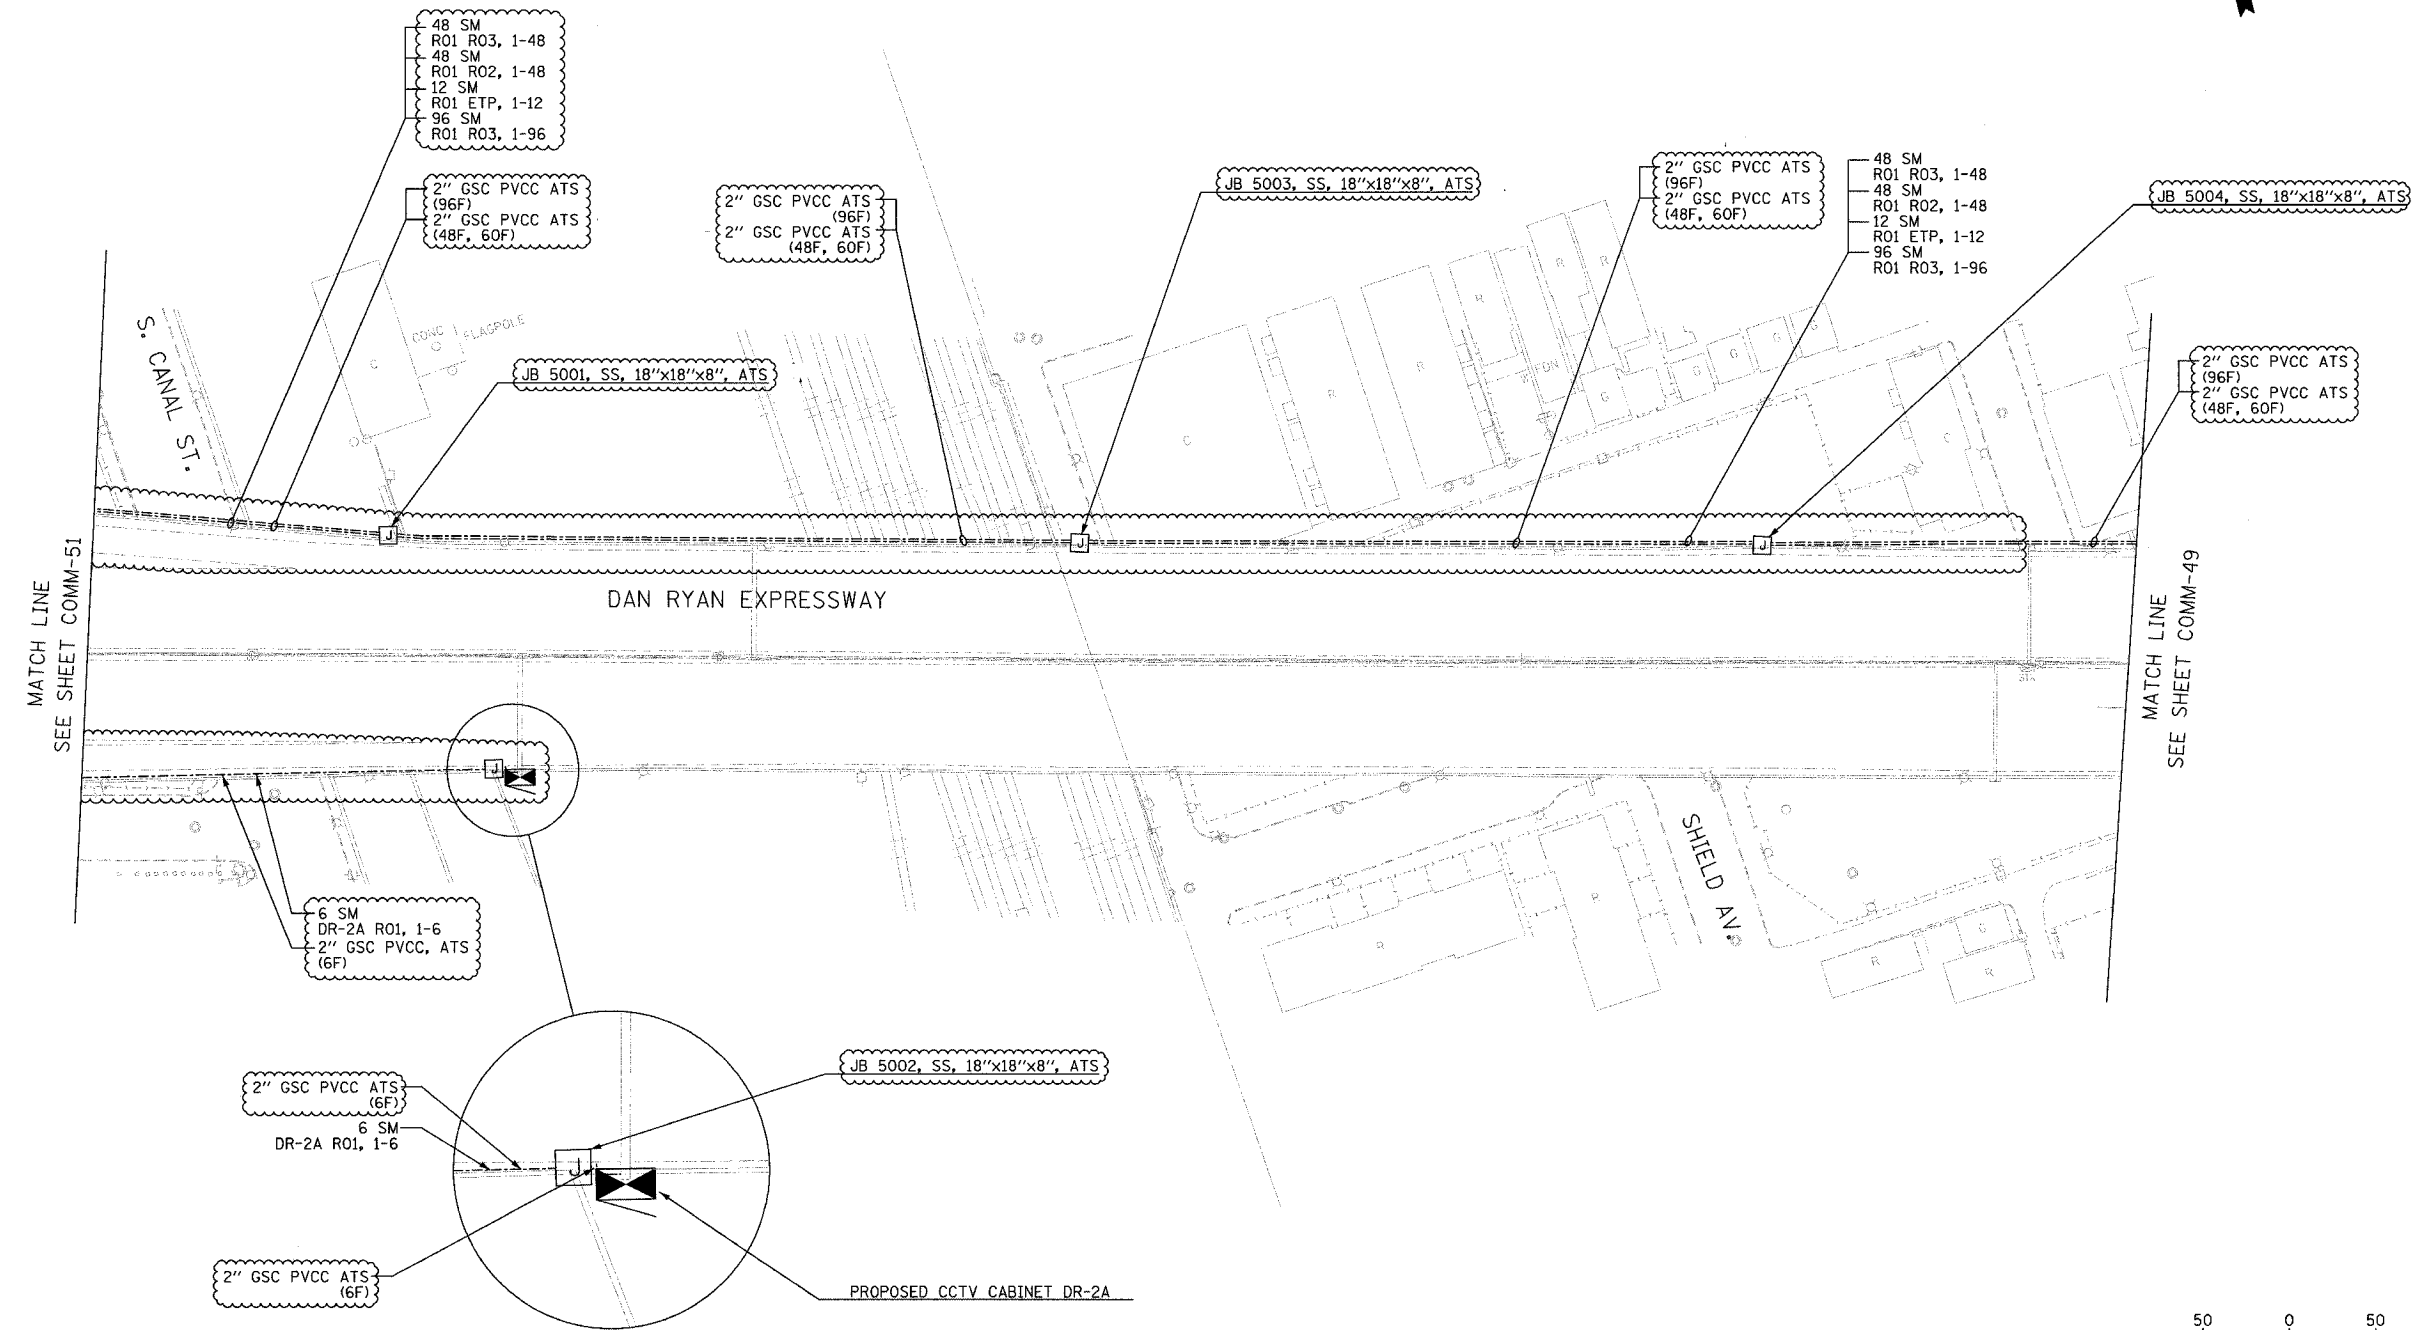

MATCH LINE  
SEE SHEET COMM-51

MATCH LINE  
SEE SHEET COMM-49

48 SM  
R01 R03, 1-48  
48 SM  
R01 R02, 1-48  
12 SM  
R01 ETP, 1-12  
96 SM  
R01 R03, 1-96

2" GSC PVCC ATS (96F)  
2" GSC PVCC ATS (48F, 60F)

2" GSC PVCC ATS (96F)  
2" GSC PVCC ATS (48F, 60F)

JB 5003, SS, 18"x18"x8", ATS

2" GSC PVCC ATS (96F)  
2" GSC PVCC ATS (48F, 60F)

48 SM  
R01 R03, 1-48  
48 SM  
R01 R02, 1-48  
12 SM  
R01 ETP, 1-12  
96 SM  
R01 R03, 1-96

JB 5004, SS, 18"x18"x8", ATS

2" GSC PVCC ATS (96F)  
2" GSC PVCC ATS (48F, 60F)

6 SM  
DR-2A R01, 1-6  
2" GSC PVCC, ATS (6F)

2" GSC PVCC ATS (6F)  
6 SM  
DR-2A R01, 1-6

JB 5002, SS, 18"x18"x8", ATS

2" GSC PVCC ATS (6F)

PROPOSED CCTV CABINET DR-2A

**NOTES:**  
1. FOR CONDUIT AND JUNCTION BOX ATTACHMENT DETAILS, SEE SHEET DT-52.



COMM-50

**Edwards AND Kelcey**  
ONE NORTH FRANKLIN  
CHICAGO, IL 60606  
PHONE: (312) 251-3000  
FAX: (312) 251-3015  
WEB: WWW.EKCCORP.COM

REVISIONS	
NAME	DATE
REVISION 1	12/17/04

ILLINOIS DEPARTMENT OF TRANSPORTATION  
F.A.I. 94/90 (DAN RYAN EXPRESSWAY)  
31st STREET to I-57  
  
COMMUNICATIONS BACKBONE CONDUIT  
AND CABLE LAYOUT  
  
SCALE: 1"=50'  
DATE: October 29, 2004  
DRAWN BY: DHI  
CHECKED BY: MJL

12/10/2004 02:48:18 PM