


★ Pg 820 is Deleted ★

F.A.I. RTE. 94/90	SECTION 2003-031I	COUNTY COOK	TOTAL SHEETS 976	SHEET NO. 821
STA. 62583		TO STA.		
FED. ROAD DIST. NO. ILLINOIS		FED. AID PROJECT		

EXISTING COMMUNICATION CENTER (CC)
SEE SHEETS COMM-101 THRU COMM-103 & DT-12A THRU DT-12I FOR DETAILS

ILLINOIS STATE POLICE (FUTURE)

EXISTING BUILDING E SHELTER

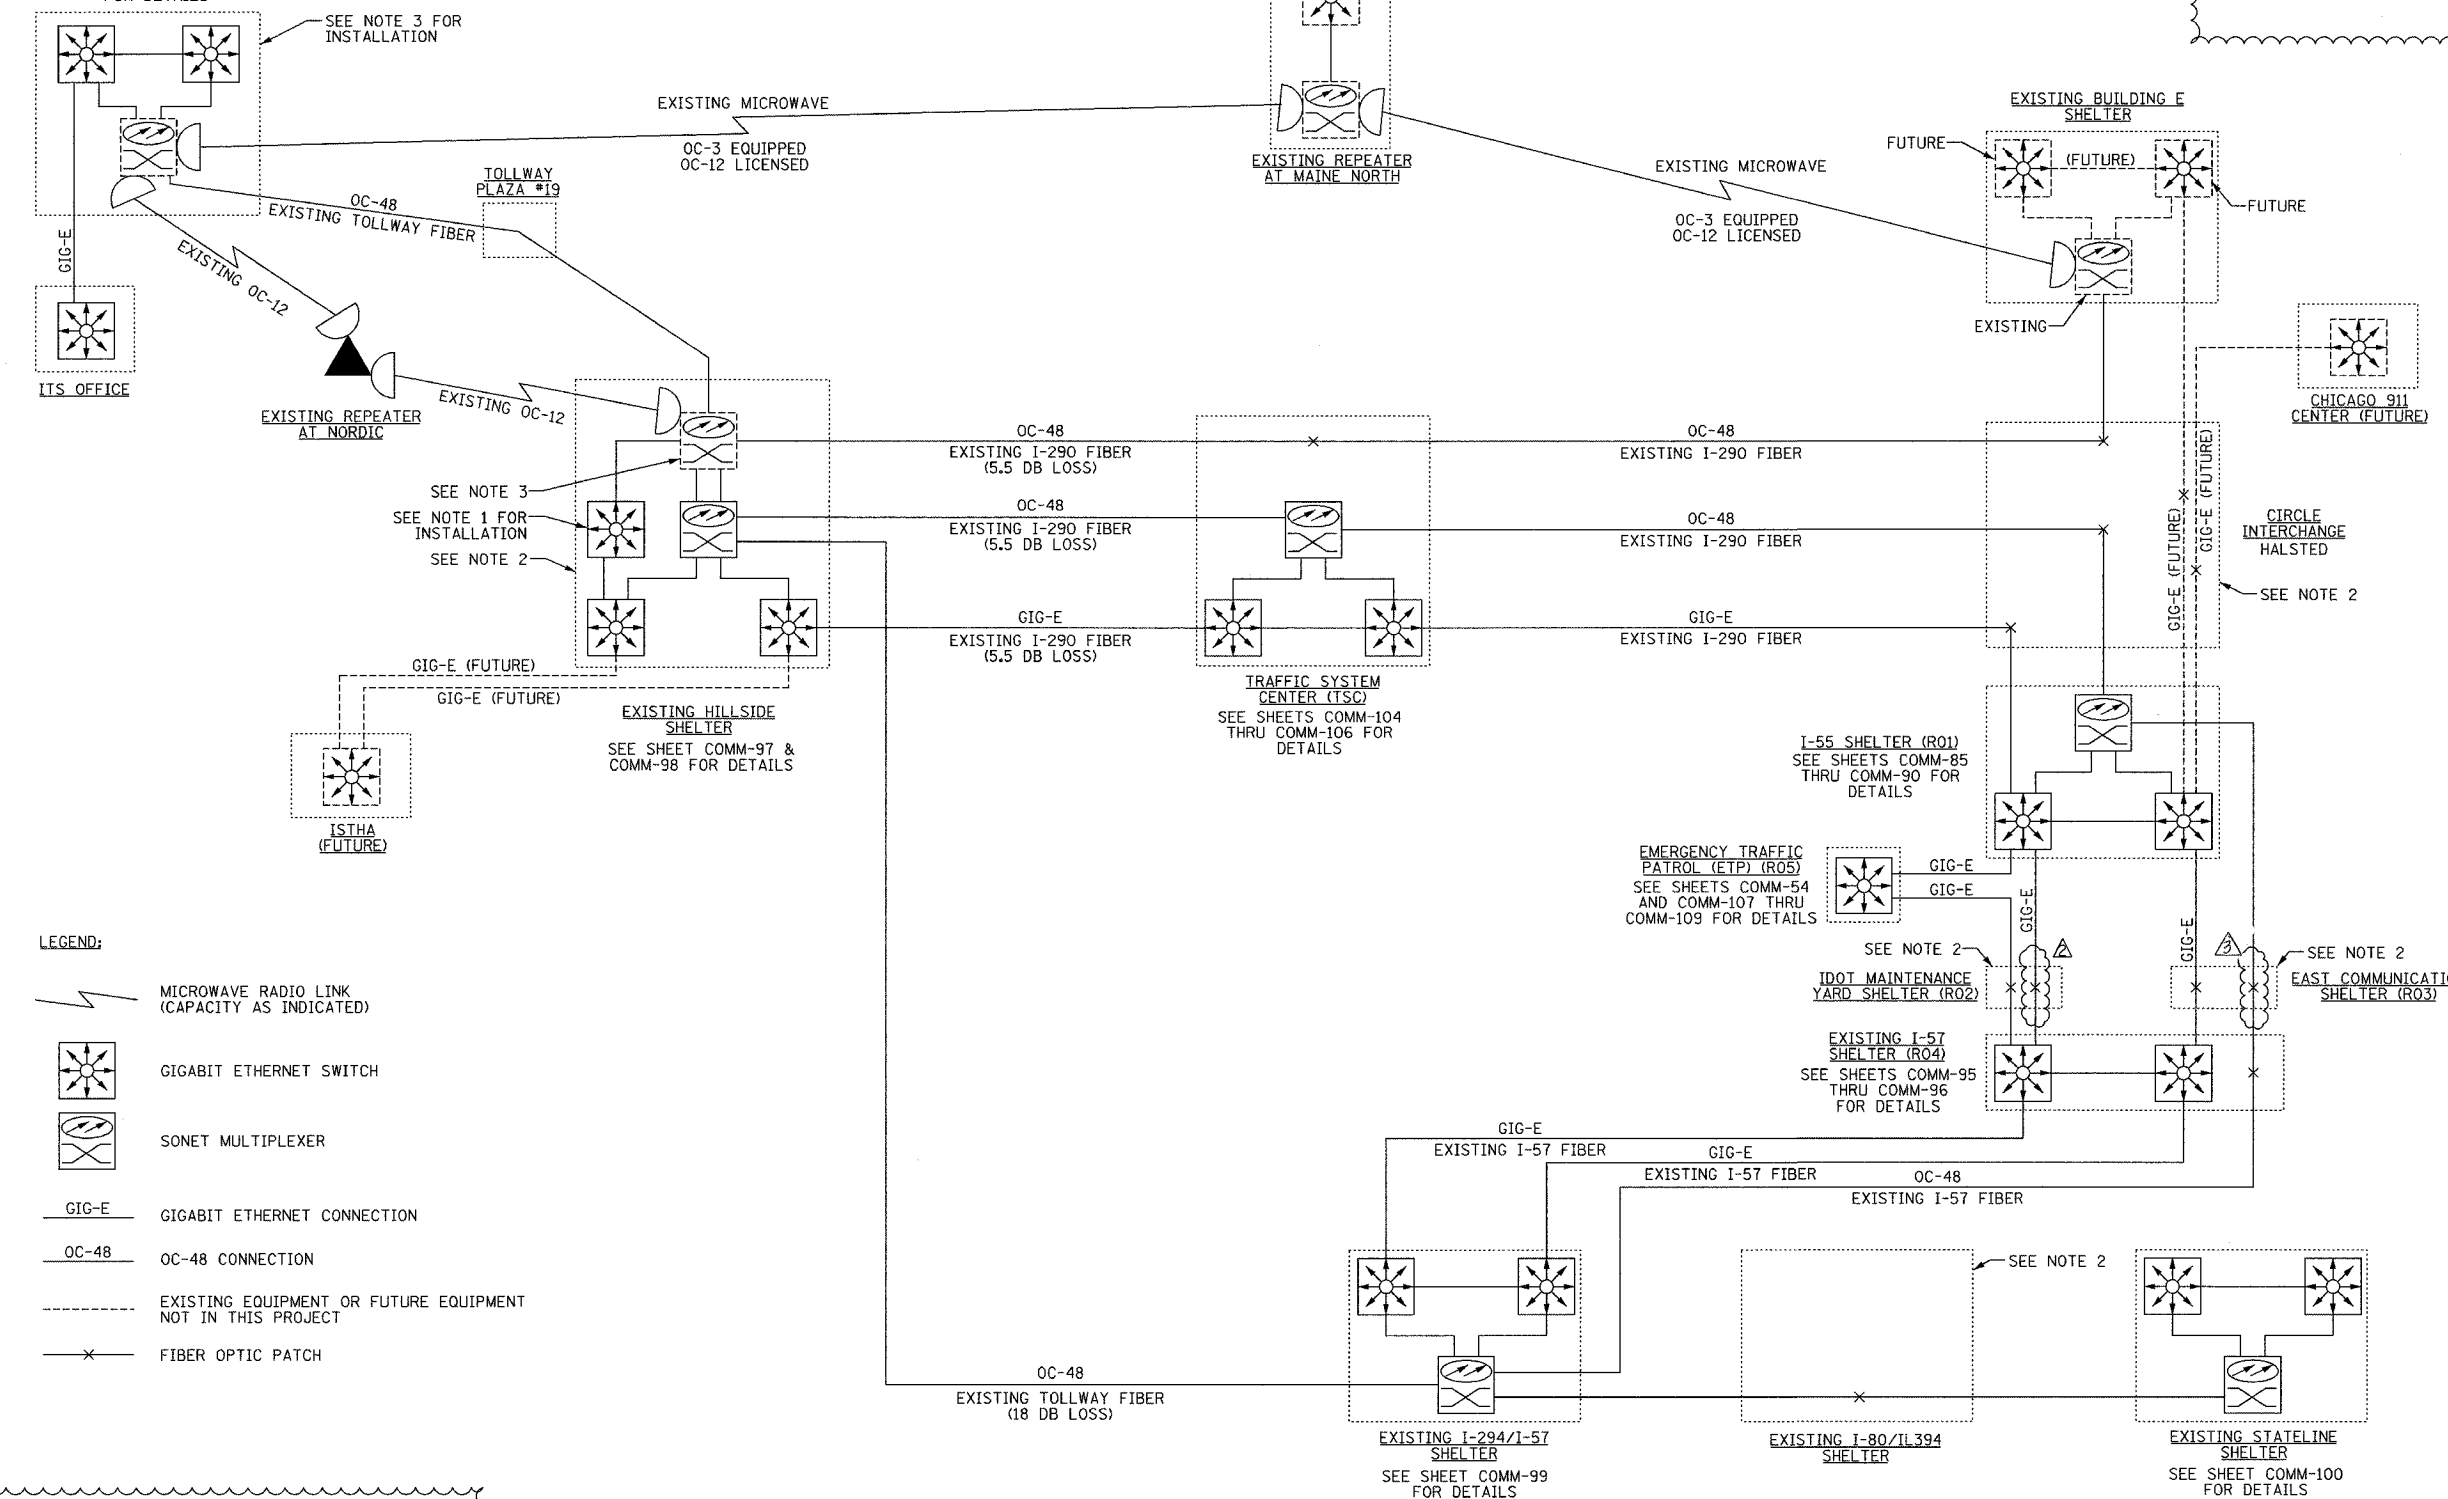

- LEGEND:**
- MICROWAVE RADIO LINK (CAPACITY AS INDICATED)
 - GIGABIT ETHERNET SWITCH
 - SONET MULTIPLEXER
 - GIGABIT ETHERNET CONNECTION
 - OC-48 CONNECTION
 - EXISTING EQUIPMENT OR FUTURE EQUIPMENT NOT IN THIS PROJECT
 - FIBER OPTIC PATCH

- NOTES:**
1. ONLY PROVIDE THIRD SWITCH IF REQUIRED FOR SYSTEM INTERFACING OR ROUTING.
 2. CONTRACTOR SHALL COORDINATE THE USE OF EXISTING FIBER WITH THE ENGINEER. THE CONTRACTORS SHALL FURNISH AND INSTALL FIBER OPTIC CROSS CONNECTS AT REQUIRING LOCATIONS TO CONCATENATE THE FIBERS.
 3. INTEGRATOR SHALL RECONFIGURE AND REPROVISION EXISTING EQUIPMENT TO INTERFACE WITH NEW GIGABIT ETHERNET SWITCHES.

Edwards AND Kelcey
ONE NORTH FRANKLIN
CHICAGO, IL 60606
PHONE: (312) 251-3000
FAX: (312) 251-3015
WEB: WWW.EDKCORP.COM

REVISIONS	
NAME	DATE
REVISION 1	12/17/04
REVISION	02/11/05

ILLINOIS DEPARTMENT OF TRANSPORTATION
F.A.I. 94/90 (DAN RYAN EXPRESSWAY)
31st STREET TO I-57

IDOT DISTRICT 1
VIDEO DISTRIBUTION
SCHEMATIC

SCALE: NOT TO SCALE
DATE: October 29, 2004

DRAWN BY: DHI
CHECKED BY: JEZ

COMM-55

02/08/2005 04:24:46 PM