


SECTION	COUNTY	TOTAL SHEETS	SHEET NO.
2003-031I	COOK	976	823
STA.	TO STA.		
FED. ROAD DIST. NO.	ILLINOIS FED. AID PROJECT		
62583			

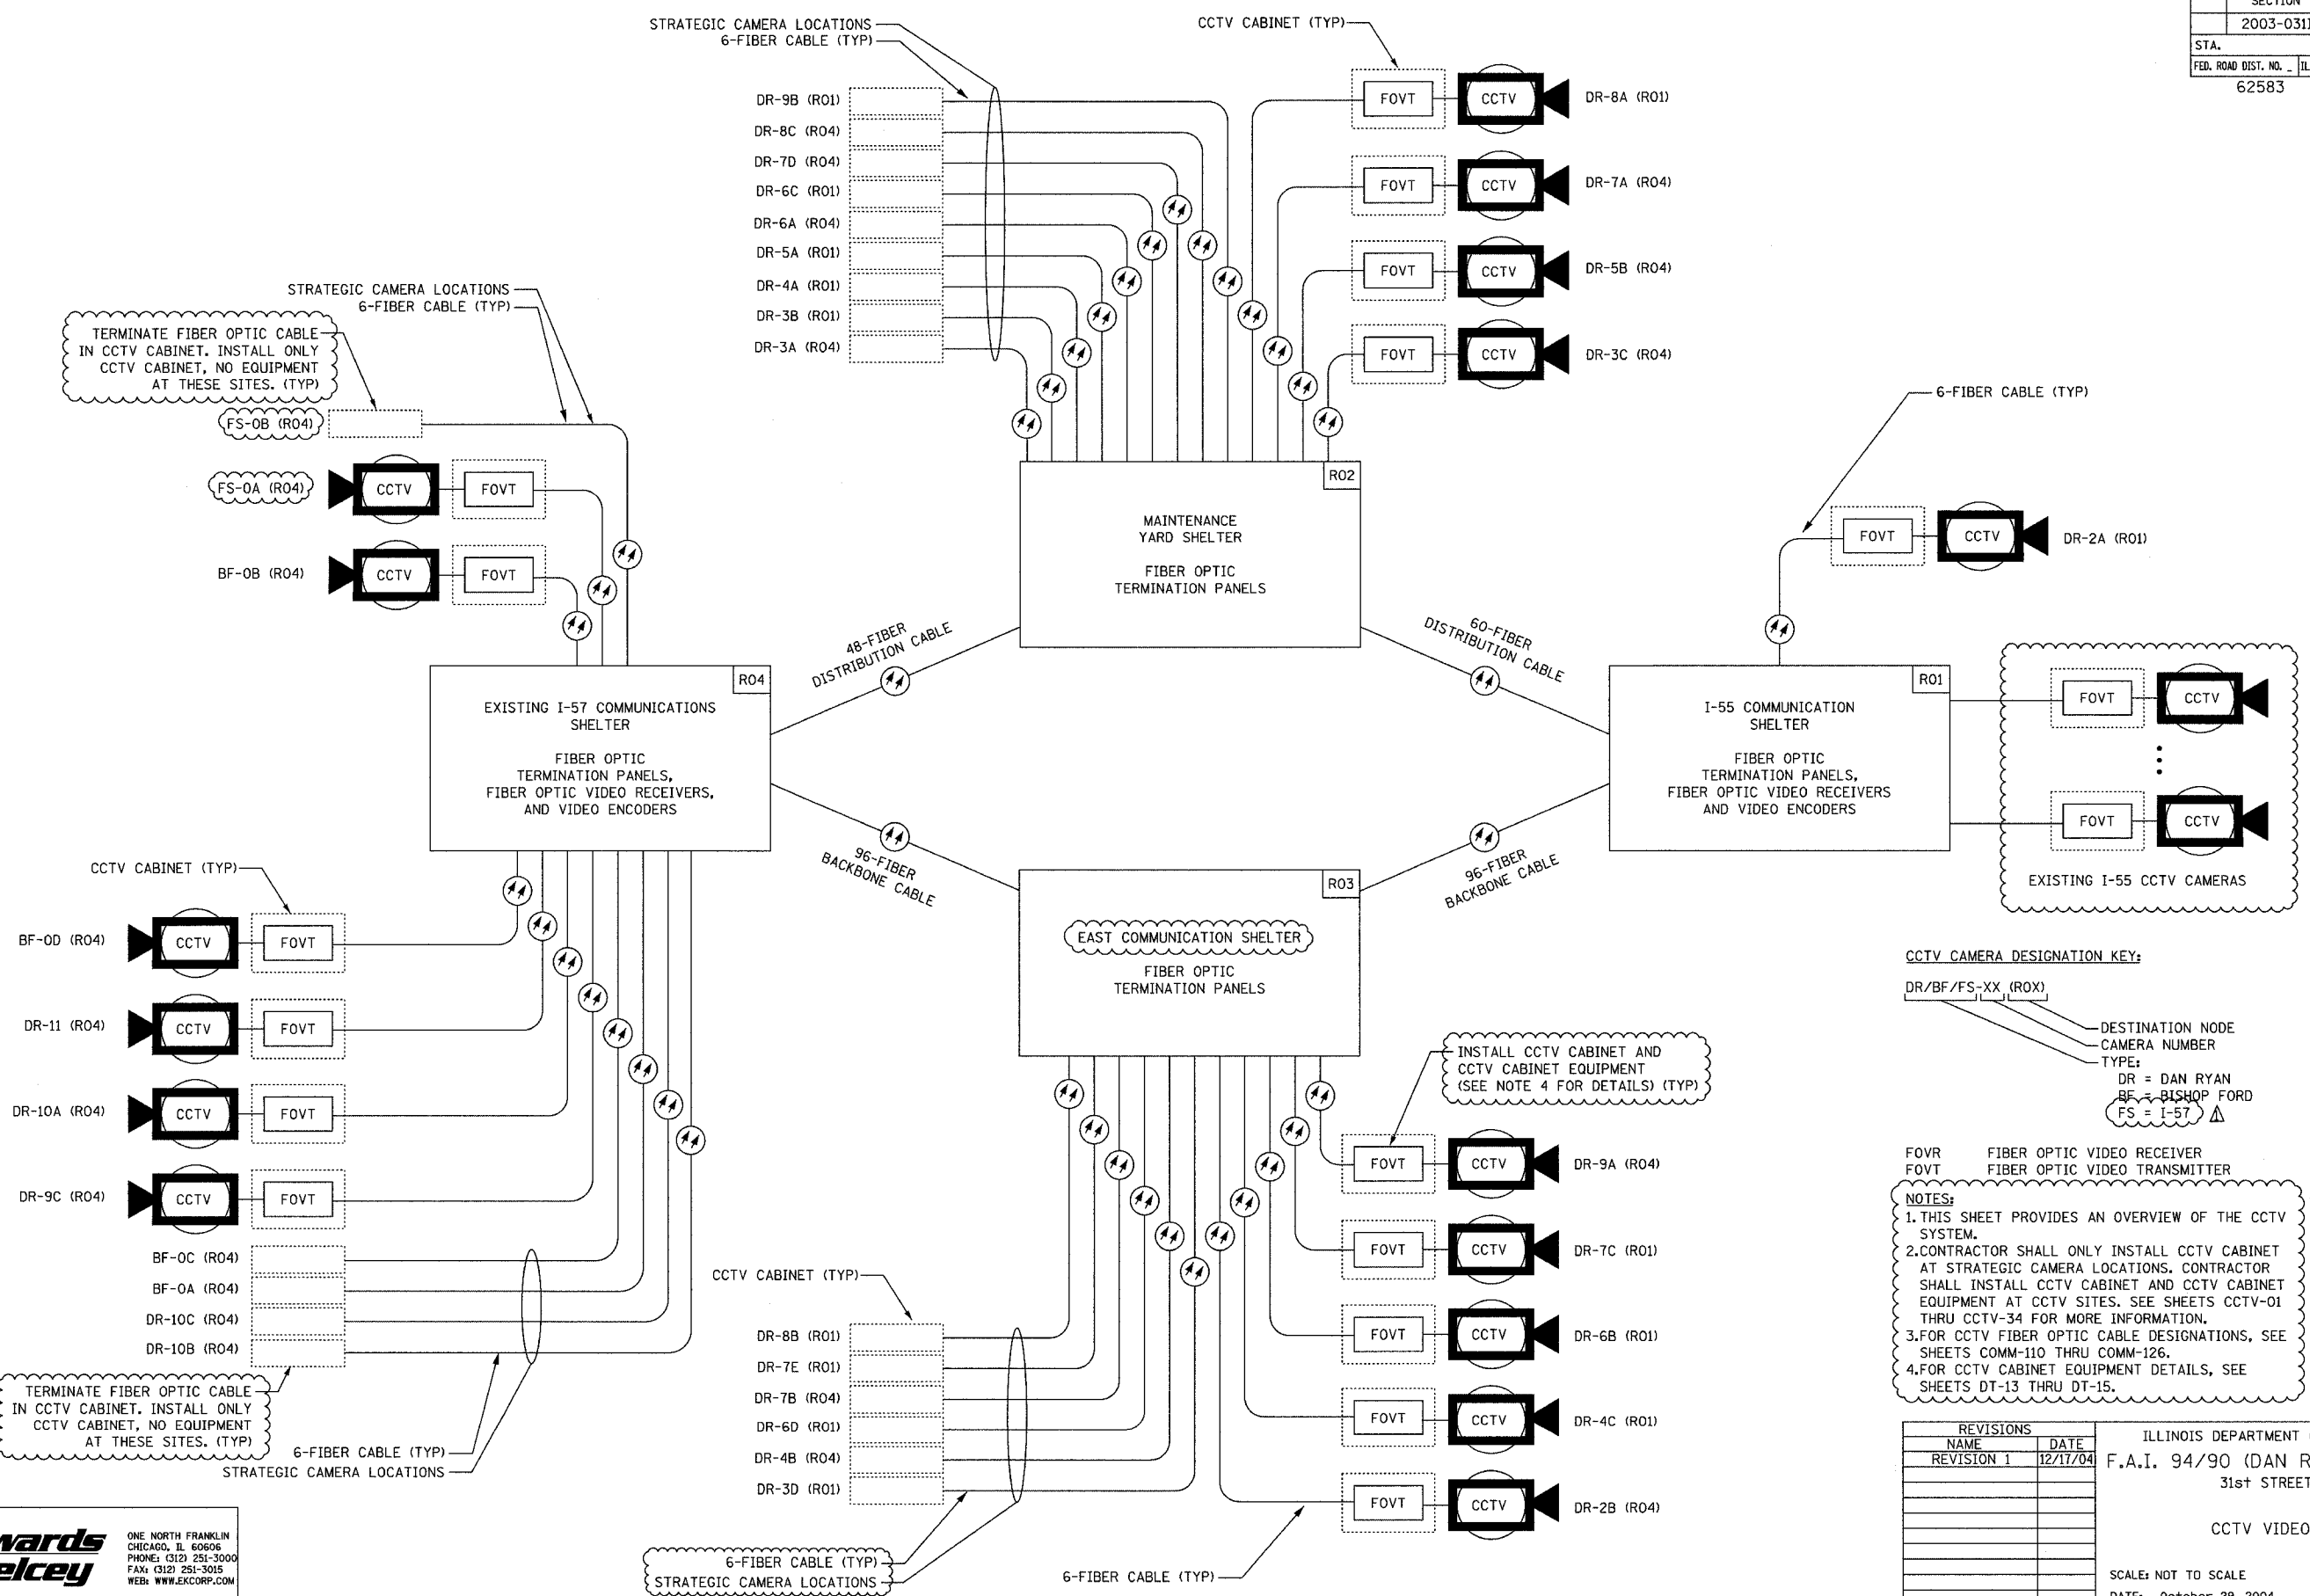

**CCTV CAMERA DESIGNATION KEY:**  
 DR/BF/FS-XX (R0X)  
 DESTINATION NODE  
 CAMERA NUMBER  
 TYPE:  
 DR = DAN RYAN  
 BF = BISHOP FORD  
 FS = I-57

**NOTES:**  
 1. THIS SHEET PROVIDES AN OVERVIEW OF THE CCTV SYSTEM.  
 2. CONTRACTOR SHALL ONLY INSTALL CCTV CABINET AT STRATEGIC CAMERA LOCATIONS. CONTRACTOR SHALL INSTALL CCTV CABINET AND CCTV CABINET EQUIPMENT AT CCTV SITES. SEE SHEETS CCTV-01 THRU CCTV-34 FOR MORE INFORMATION.  
 3. FOR CCTV FIBER OPTIC CABLE DESIGNATIONS, SEE SHEETS COMM-110 THRU COMM-126.  
 4. FOR CCTV CABINET EQUIPMENT DETAILS, SEE SHEETS DT-13 THRU DT-15.

REVISIONS	
NAME	DATE
REVISION 1	12/17/04

ILLINOIS DEPARTMENT OF TRANSPORTATION  
 F.A.I. 94/90 (DAN RYAN EXPRESSWAY)  
 31st STREET to I-57  
 CCTV VIDEO OVERVIEW  
 SCALE: NOT TO SCALE  
 DATE: October 29, 2004  
 DRAWN BY: DHI  
 CHECKED BY: JEZ

**Edwards AND Kelcey**  
 ONE NORTH FRANKLIN  
 CHICAGO, IL 60606  
 PHONE: (312) 251-3000  
 FAX: (312) 251-3015  
 WEB: WWW.EKCORP.COM

P:\030009\03035\16\cadd\01200728.dwg 12/15/2004 01:49:42 PM