


SECTION	COUNTY	TOTAL SHEETS	SHEET NO.
2003-0311	COOK	976	824
STA.	TO STA.		
FED. ROAD DIST. NO.	ILLINOIS	FED. AID PROJECT	
62583			

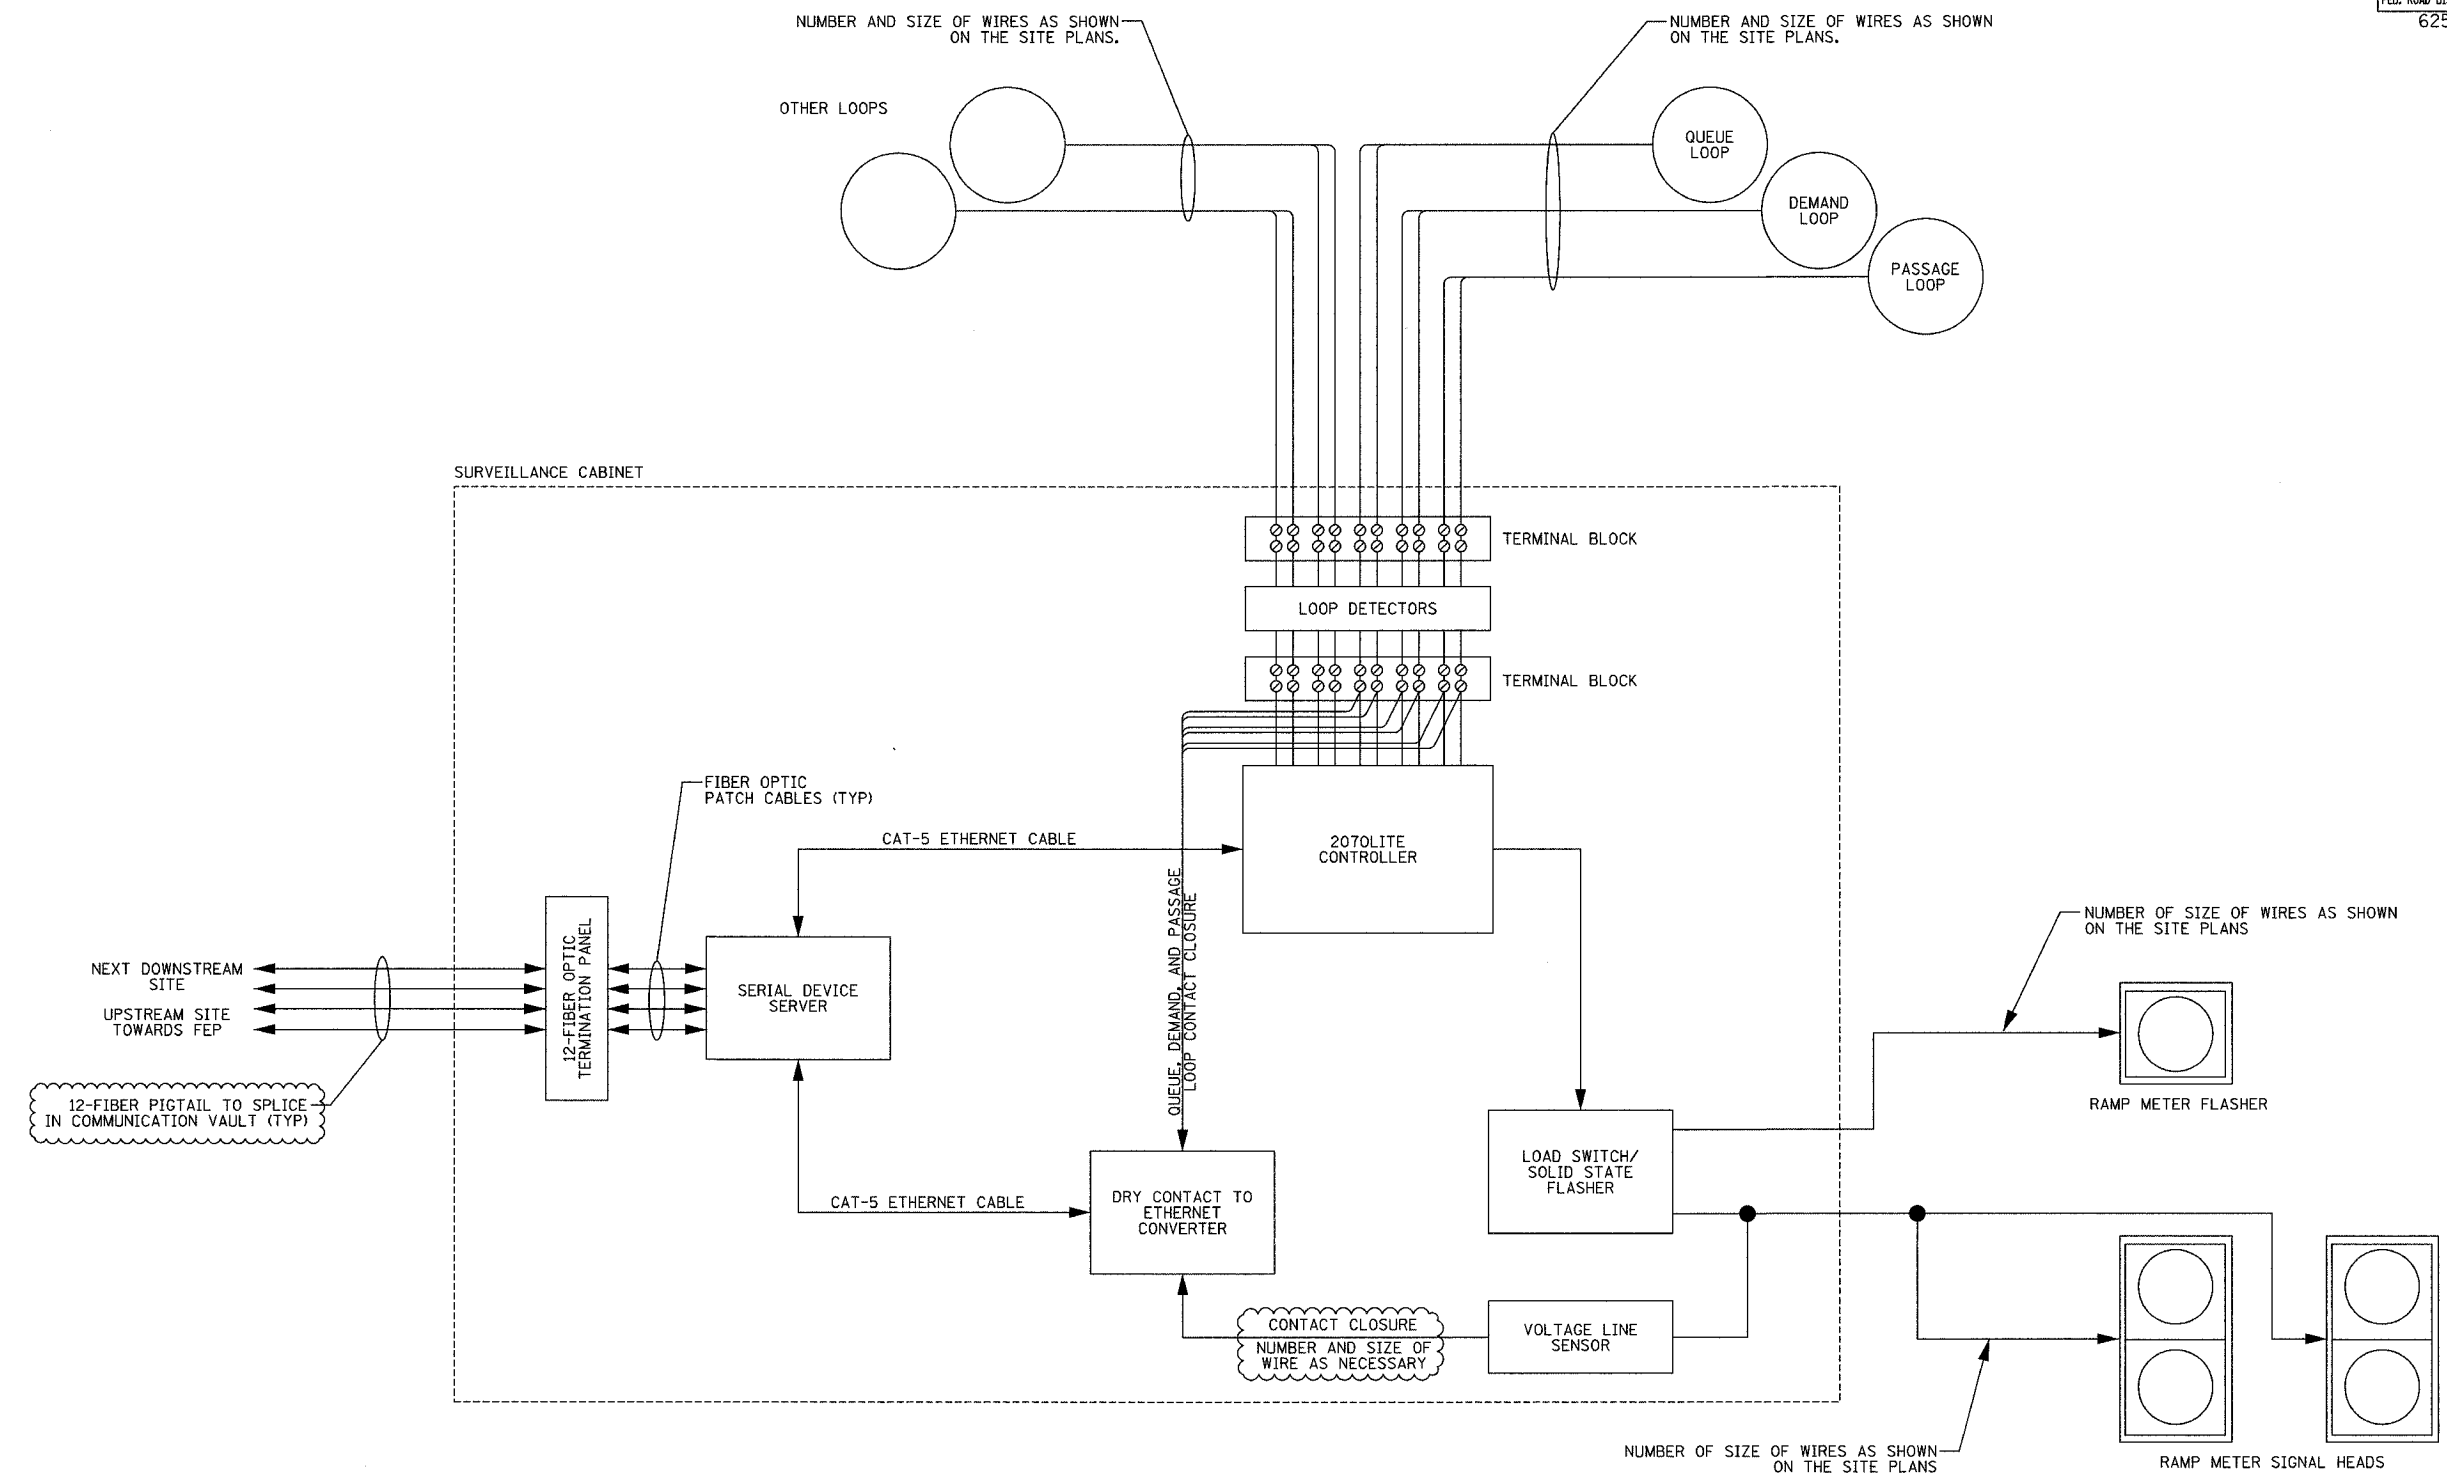

NOTES:
 1. SEE SHEET DT-36 FOR CABINET DETAILS INCLUDING POWER DISTRIBUTION WIRING DIAGRAM.
 2. CONTRACTOR SHALL TAG ALL SURVEILLANCE CABINET WIRES. CONTRACTOR SHALL PROVIDE A WIRE TAGGING NOMENCLATURE TO BE APPROVED BY THE ENGINEER.

REVISIONS	
NAME	DATE
REVISION 1	12/17/04

ILLINOIS DEPARTMENT OF TRANSPORTATION
 F.A.I. 94/90 (DAN RYAN EXPRESSWAY)
 31st STREET to I-57

TYPICAL SURVEILLANCE CABINET
 WIRING DIAGRAM

SCALE: NOT TO SCALE
 DATE: October 29, 2004

DRAWN BY: DHI
 CHECKED BY: JEZ

Edwards AND Kelcey
 ONE NORTH FRANKLIN
 CHICAGO, IL 60606
 PHONE: (312) 251-3000
 FAX: (312) 251-3015
 WEB: WWW.EKCORP.COM

COMM-58

12/15/2004 01:49:13 PM P:\030009\0305\Vis\ccad\020249a.rvt