


F.A.I. RTE.	SECTION	COUNTY	TOTAL SHEETS	SHEET NO.
94/90	2003-0311	COOK	976	869
STA.	TO STA.			
FED. ROAD DIST. NO.	ILLINOIS	FED. AID PROJECT		
62583				

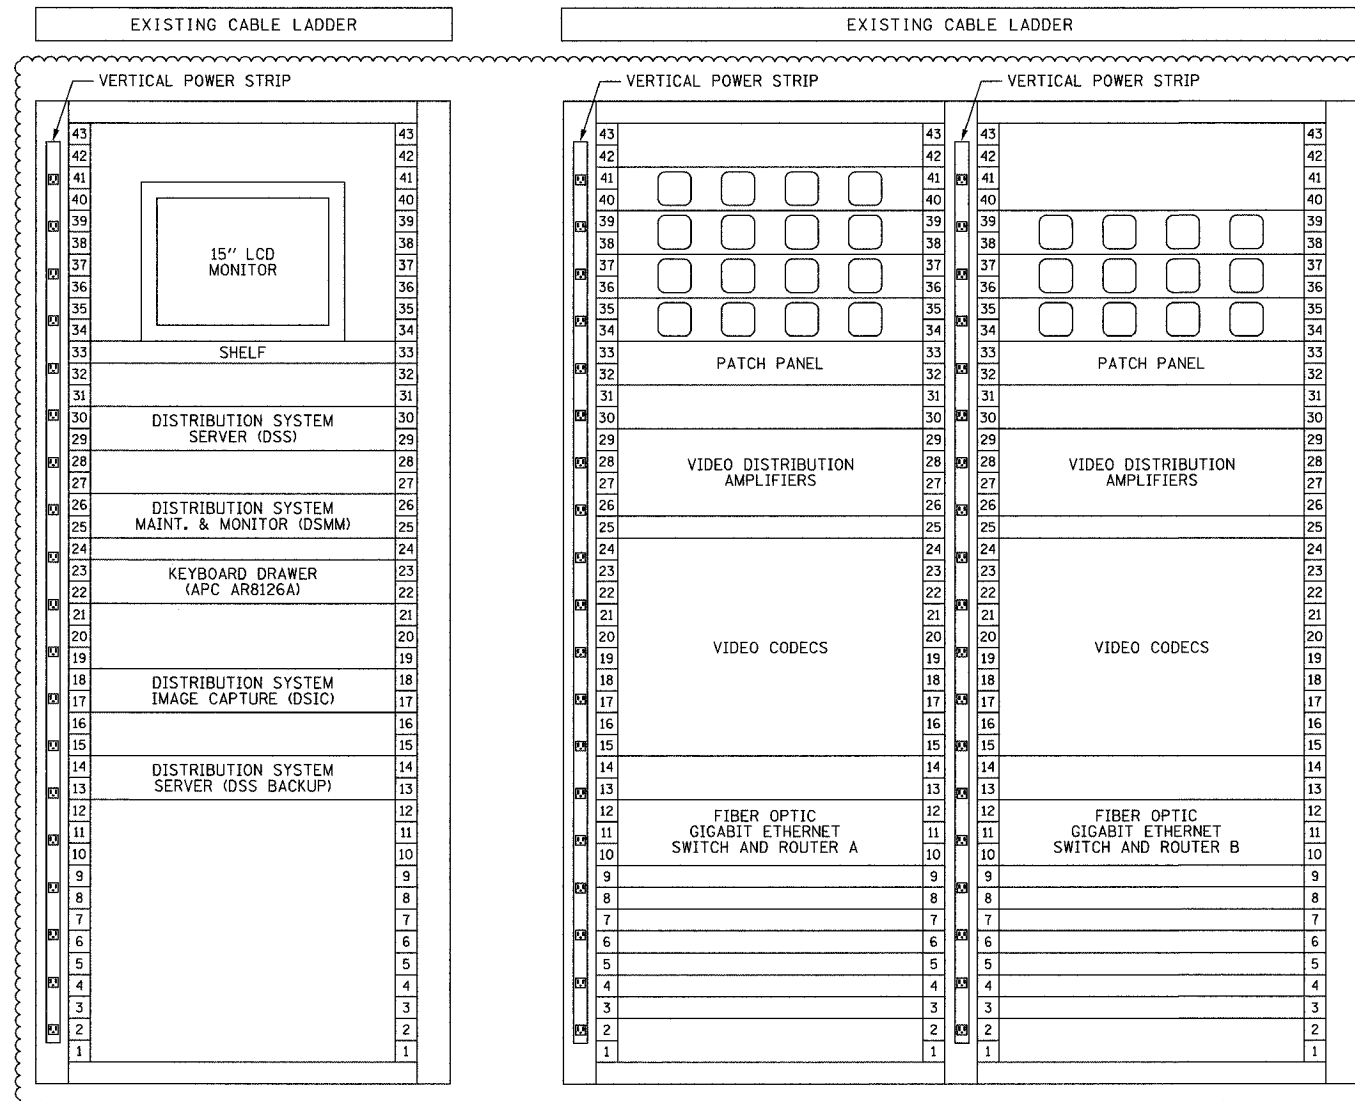

EQUIPMENT RACK ELEVATION
NOT TO SCALE

NOTES:
1. ALL INSTALLED HARDWARE SHALL HAVE ENGRAVED NAMEPLATES WITH AN ATTACHMENT METHOD AND DESIGNATION APPROVED BY THE ENGINEER.

Edwards AND Kelcey
ONE NORTH FRANKLIN
CHICAGO, IL 60606
PHONE: (312) 251-3000
FAX: (312) 251-3015
WEB: WWW.EKCORP.COM

LEGEND:
DSIC DISTRIBUTION SYSTEM IMAGE CAPTURE
DSMA DISTRIBUTION SYSTEM VIDEO MANAGEMENT & ARCHIVING
DSMM DISTRIBUTION SYSTEM MAINTENANCE MONITOR
DSS DISTRIBUTION SYSTEM SERVER
DSW DISTRIBUTION SYSTEM WORKSTATION

REVISIONS	
NAME	DATE
REVISION 1	12/17/04

ILLINOIS DEPARTMENT OF TRANSPORTATION
F.A.I. 94/90 (DAN RYAN EXPRESSWAY)
31st STREET to I-57
SCHAUMBURG COMMUNICATION CENTER
EQUIPMENT RACK ELEVATION
SCALE: NOT TO SCALE
DATE: October 29, 2004
DRAWN BY: DHI
CHECKED BY: JEZ

COMM-103

12/15/2004 01:52:15 PM