



F.A.I. RTE.	SECTION	COUNTY	TOTAL SHEETS	SHEET NO.
94/90	2003-031I	COOK	976	872
STA.	TO STA.			
FED. ROAD DIST. NO.	ILLINOIS FED. AID PROJECT			
62583				

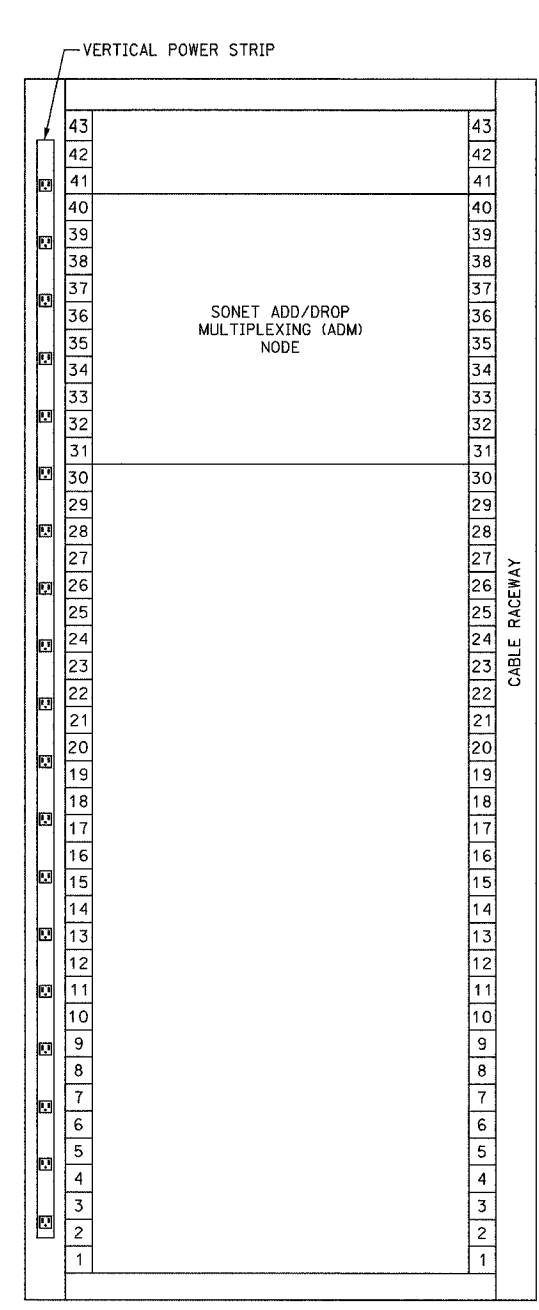

TERMINAL & REPAIR ROOM  
EQUIPMENT RACK LAYOUT  
NOT TO SCALE

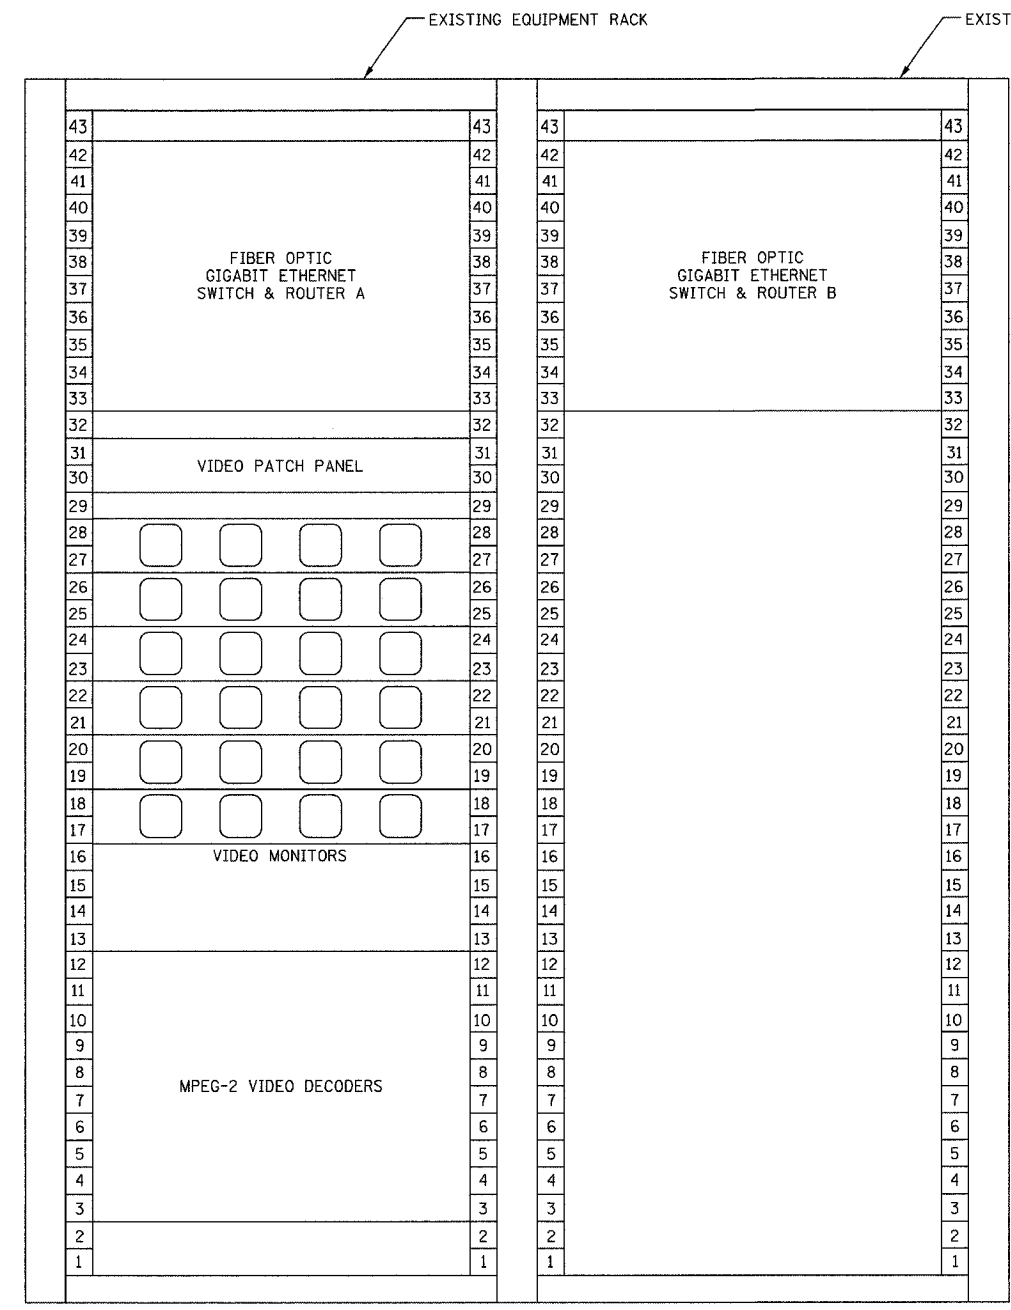

COMPUTER ROOM  
EQUIPMENT RACK LAYOUT  
NOT TO SCALE

**ABBREVIATIONS**  
FOVT FIBER OPTIC VIDEO TRANSCEIVER

**NOTES:**  
1. ALL INSTALLED HARDWARE SHALL HAVE ENGRAVED NAMEPLATES WITH AN ATTACHMENT METHOD AND DESIGNATION APPROVED BY THE ENGINEER.

REVISIONS	
NAME	DATE
REVISION 1	12/17/04

ILLINOIS DEPARTMENT OF TRANSPORTATION  
F.A.I. 94/90 (DAN RYAN EXPRESSWAY)  
31st STREET to I-57

TRAFFIC SYSTEMS CENTER (TSC)  
RACK ELEVATION

SCALE: NOT TO SCALE  
DATE: October 29, 2004

DRAWN BY: DHI  
CHECKED BY: JEZ

**Edwards AND Kelcey**  
ONE NORTH FRANKLIN  
CHICAGO, IL 60606  
PHONE: (312) 251-3000  
FAX: (312) 251-3015  
WEB: WWW.EKCORP.COM

COMM-106

12/15/2004 01:52:16 PM