


F.A.I. RTE.	SECTION	COUNTY	TOTAL SHEETS	SHEET NO.
90/94	2003-0311	COOK	976	896
STA.	TO STA.			
FED. ROAD DIST. NO. 1	ILLINOIS	FED. AID PROJECT		


62583

NOTES:

- SEE DRAWINGS ME-01 AND ME-02 FOR ELECTRICAL SYMBOLS AND ABBREVIATIONS.
- UNLESS OTHERWISE STATED, ALL CONDUIT TO BE FURNISHED AND INSTALLED BY OTHERS UNDER A SEPARATE CONTRACT.
- UNLESS OTHERWISE STATED, ALL ELECTRIC CABLE TO BE FURNISHED AND INSTALLED UNDER THIS CONTRACT.
- CONDUIT AND CABLE SIZES AS SHOWN ON THE PLAN SHEETS DMS-01 THROUGH DMS-08.
- HANDHOLE AND CONDUIT ENTRY CONFIGURATION IS TYPICAL. CONDUITS MAY ALSO GO FROM THE WALL DIRECTLY TO A CONTROLLER CABINET DEPENDING ON LOCATION.
- WHEN CONDUITS ENTER SIGN TRUSS THEY SHALL ENTER ONE INTO EACH LEG.

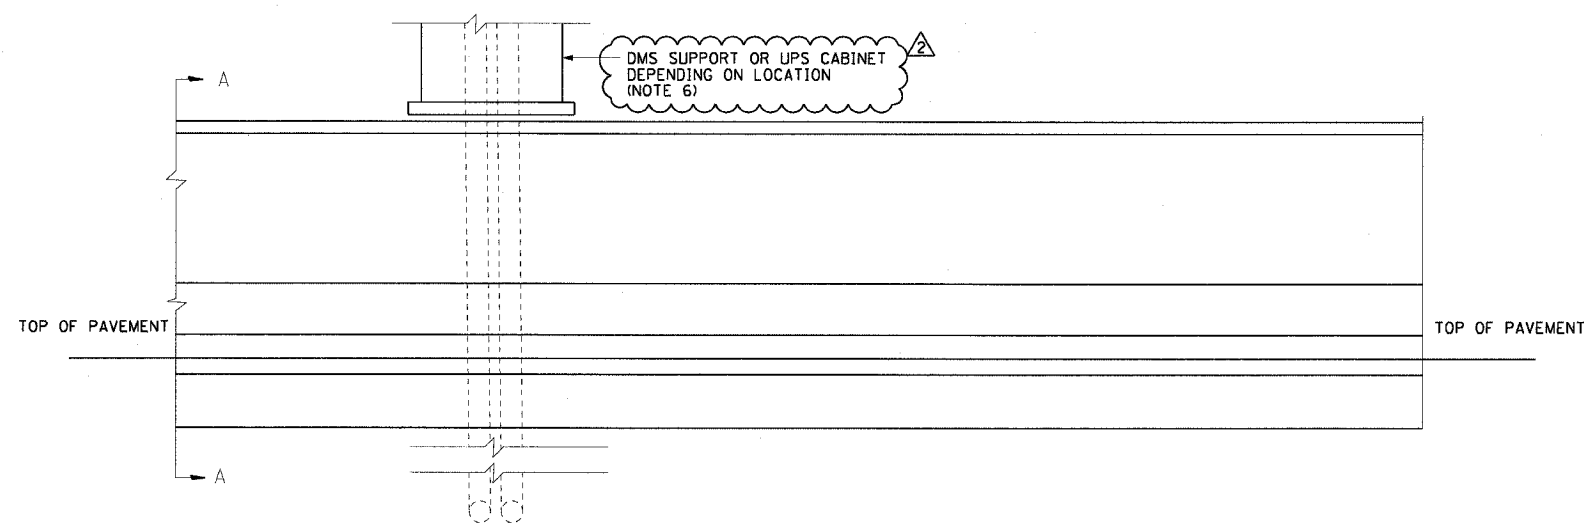

1 MEDIAN WALL DUCT DETAIL ELEVATION
DT-01

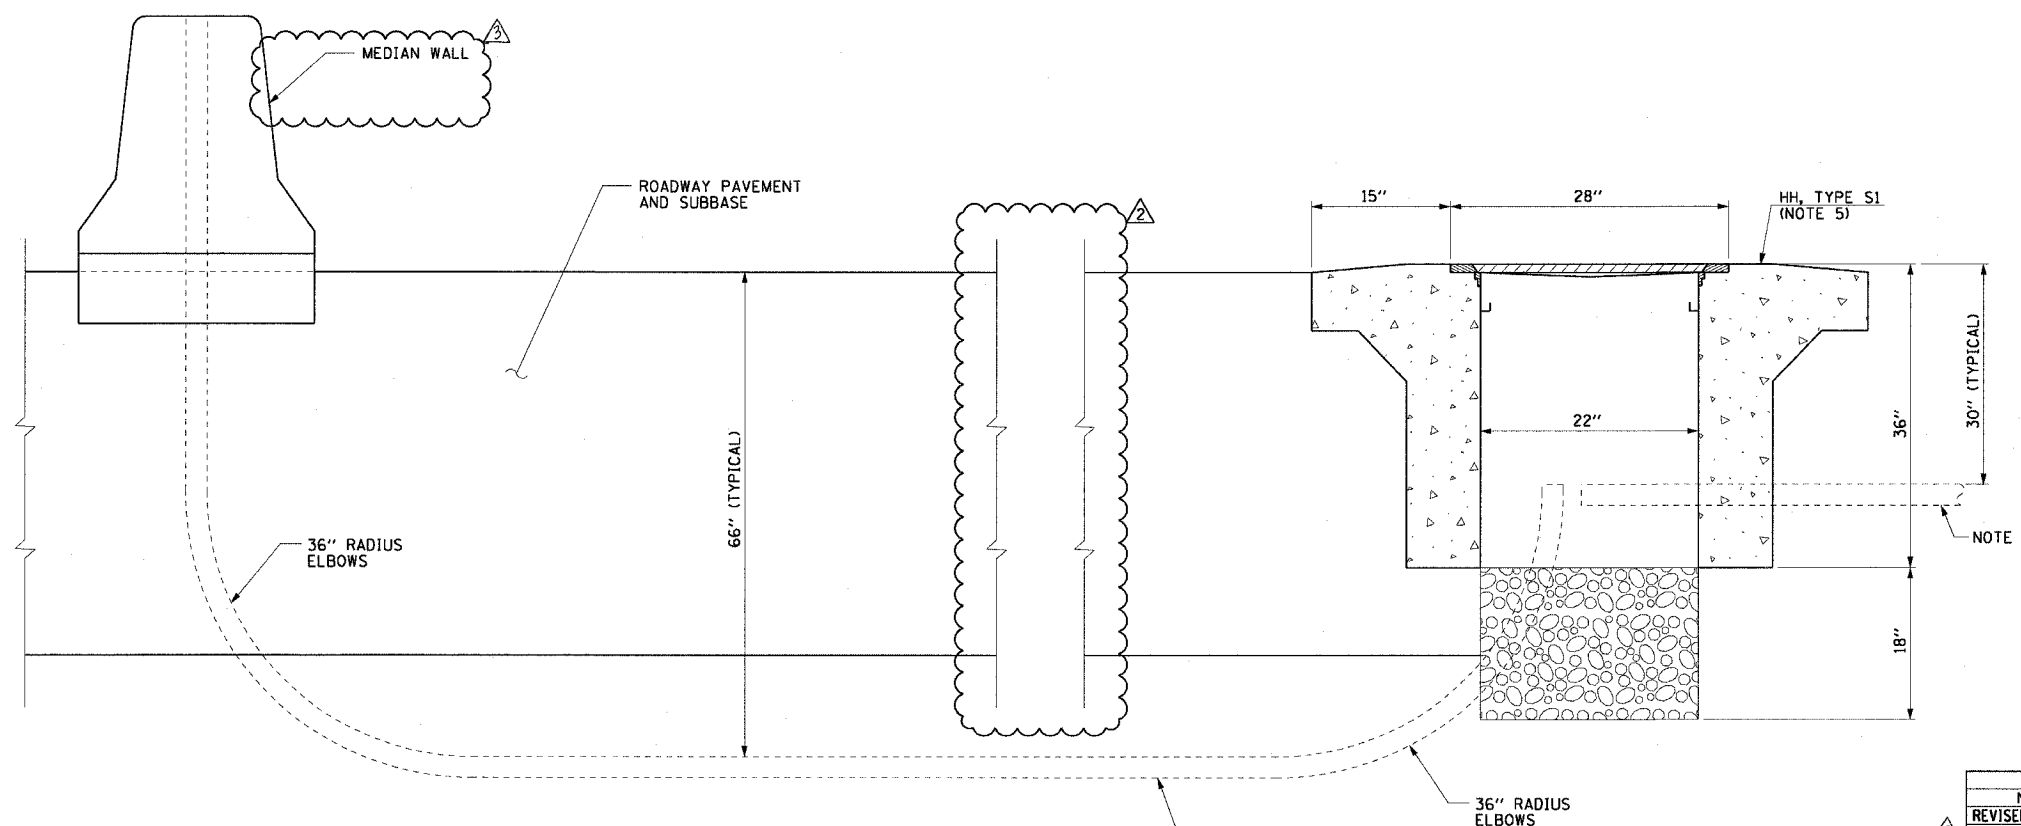

2 SECTION A-A
DT-01

REVISIONS	
NAME	DATE
REVISED	1/21/05
REVISION	2/11/05

ILLINOIS DEPARTMENT OF TRANSPORTATION
F.A.I. 90/94 (DAN RYAN EXPRESSWAY)
31st STREET TO I-57
**DUCT DETAIL FOR CANTELEVER MOUNTED
DMS (NO JUNCTION BOX IN BARRIER WALL)**

SCALE: NONE
DATE: October 29, 2004
DRAWN BY: HAR
CHECKED BY: BMW

02/10/2005 02:39:26 PM