


62806

F. A. RTE	SECTION	COUNTY	TOTAL SHEETS	SHEET NO.
90/94	*	COOK	35	26
STA. 507+00	TO STA. 543+65			
FED. ROAD DIST. NO. 1		ILLINOIS	FED AID PROJECTS	

* 2004-067L

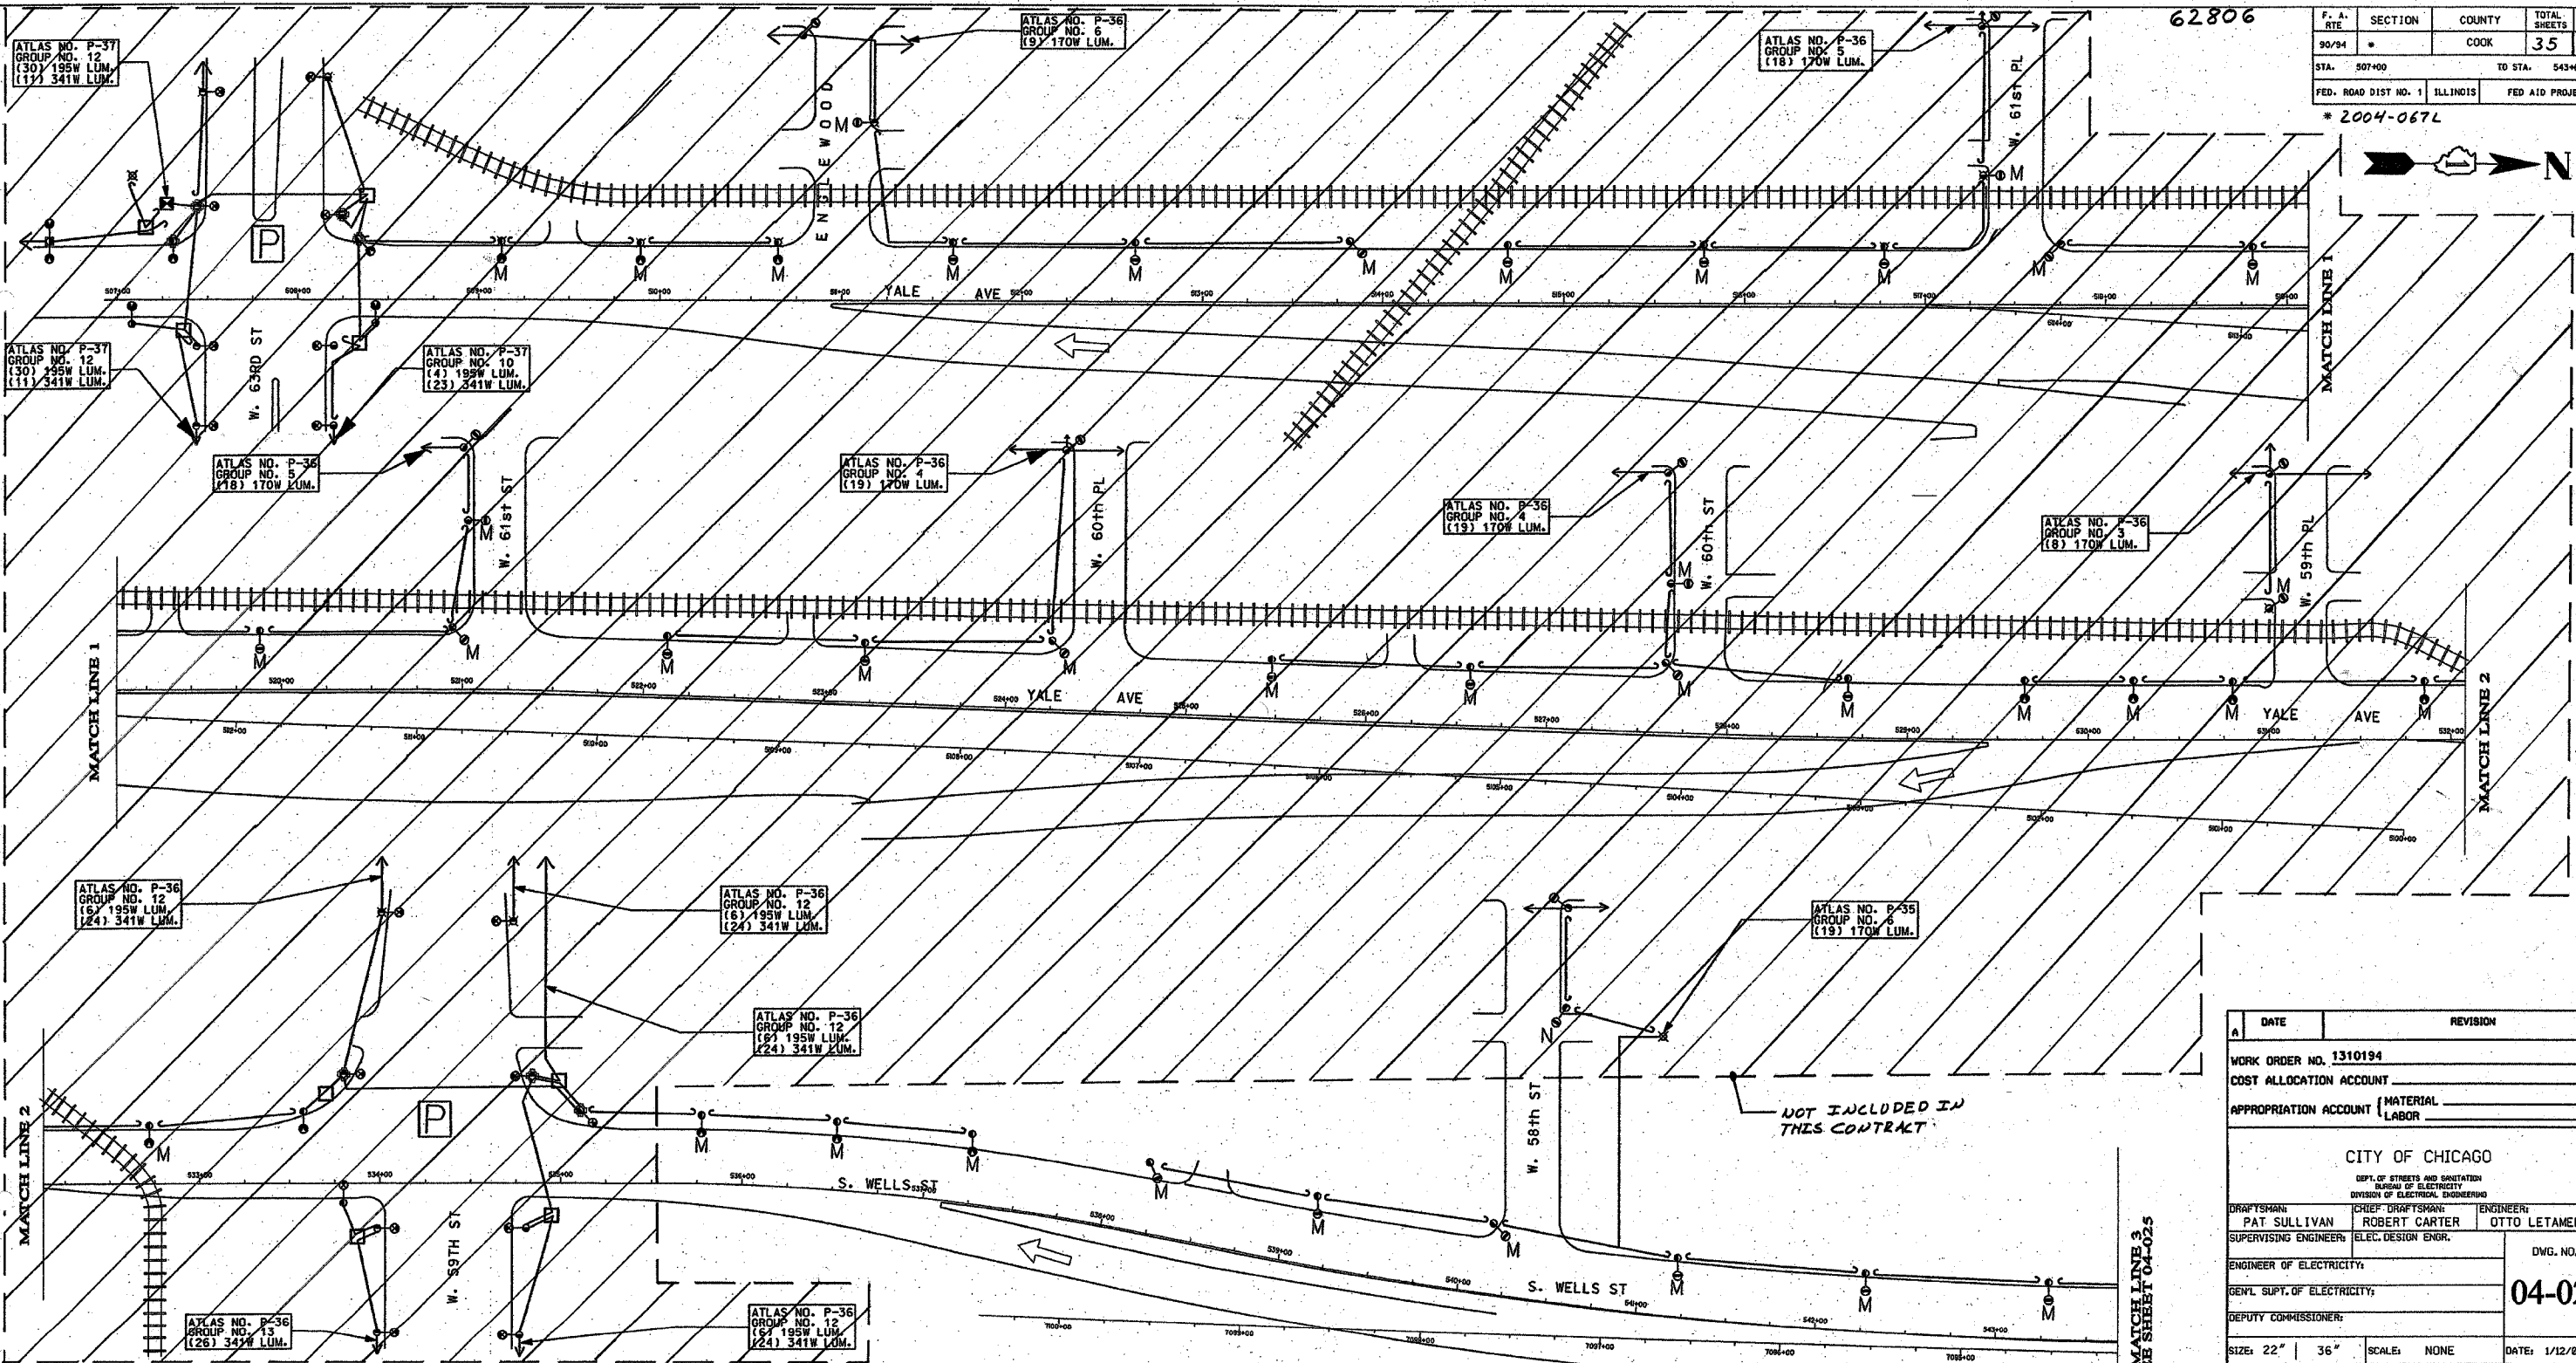

NOTES:

- "M" - REMOVE ANCHOR BASE STEEL POLE WITH LUMINAIRE AND MAST ARM. BREAKDOWN FOUNDATION COMPLETE.
- "N" - REMOVE AND RELOCATE EXISTING ANCHOR BASE POLE ON PROPOSED FNDN.
- "P" - SEPARATE CONTRACTOR TO REPLACE EXISTING STREET LIGHTS AT INTERSECTION.

FOR UNDERGROUND PLAN SEE SHEETS 04-001, 04-002, 04-003
 FOR INSTALLATION PLAN SEE SHEETS 04-016, 04-017

A	DATE	REVISION

WORK ORDER NO. 1310194
 COST ALLOCATION ACCOUNT _____
 APPROPRIATION ACCOUNT MATERIAL LABOR

CITY OF CHICAGO
 DEPT. OF STREETS AND SANITATION
 BUREAU OF ELECTRICITY
 DIVISION OF ELECTRICAL ENGINEERING

DRAFTSMAN: PAT SULLIVAN	CHIEF DRAFTSMAN: ROBERT CARTER	ENGINEER: OTTO LETAMENDI
SUPERVISING ENGINEER: ELEC. DESIGN ENGR.		DWG. NO. 04-024
ENGINEER OF ELECTRICITY:		
GEN'L. SUPT. OF ELECTRICITY:		
DEPUTY COMMISSIONER:		
SIZE: 22" x 36"	SCALE: NONE	DATE: 1/12/84

ILLINOIS DEPARTMENT OF TRANSPORTATION
 F.A.I. 90/94 (DAN RYAN EXPRESSWAY)
 59th St. TO 47th St. (FRONTAGE ROADS)

REMOVAL OF STREET LIGHTING EQUIPMENT

SCALE: NONE DRAWN BY: P.R.S.
 DATE: February 11, 2005 CHECKED BY: O.L.

REVISIONS	
NAME	DATE