

62807




F. A. RTE.	SECTION	COUNTY	TOTAL SHEETS	SHEET NO.
90/94	*	COOK	37	28
STA. 141+60			TO STA. 179+70	
FED. ROAD DIST. NO. 1		ILLINOIS	FED AID PROJECTS	
* 2004-068L				

MATCH LINE 11
SEE SHEET 04-027

MATCH LINE 12

MATCH LINE 13

MATCH LINE 14
SEE SHEET 04-029

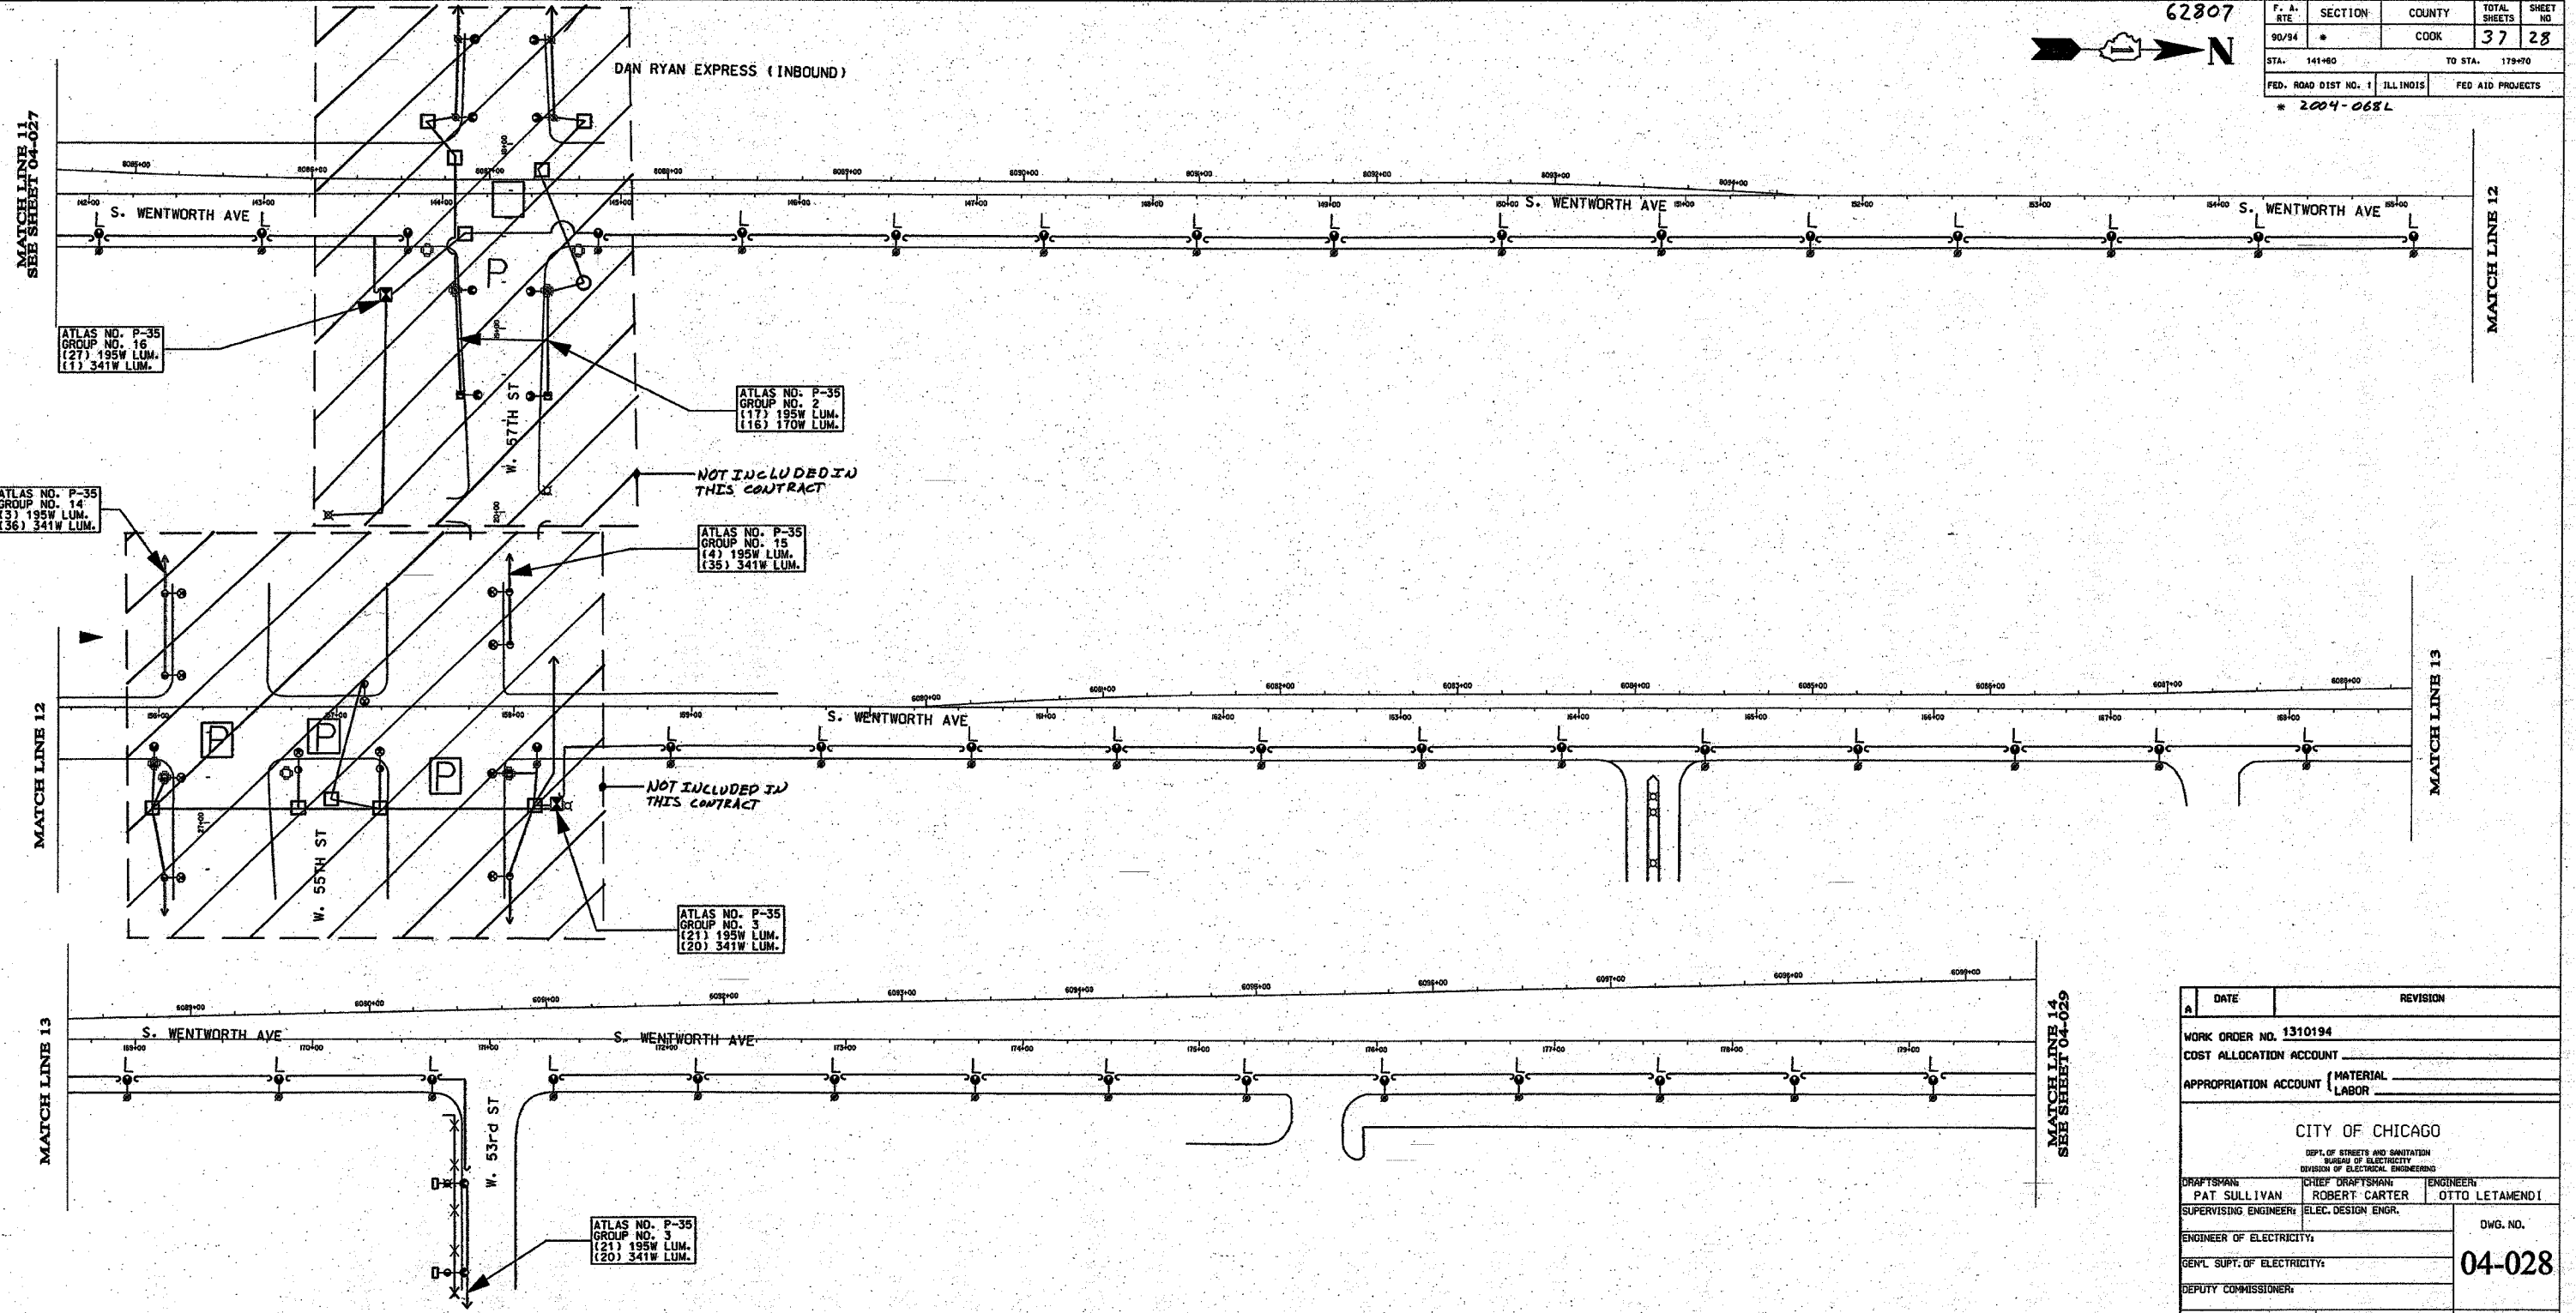

NOTES:
 "L" - REMOVE EMBEDDED STEEL POLE WITH LUMINAIRE AND MAST ARM.
 "P" - SEPARATE CONTRACTOR TO REPLACE EXISTING STREET LIGHTS AT INTERSECTION.

FOR UNDERGROUND PLAN SEE SHEETS 04-010, 04-011, 04-012, 04-013
 FOR INSTALLATION PLAN SEE SHEETS 04-021, 04-023

A	DATE	REVISION
WORK ORDER NO. 1310194		
COST ALLOCATION ACCOUNT		
APPROPRIATION ACCOUNT (MATERIAL LABOR)		
CITY OF CHICAGO		
DEPT. OF STREETS AND SANITATION BUREAU OF ELECTRICITY DIVISION OF ELECTRICAL ENGINEERING		
DRAFTSMAN:	CHIEF DRAFTSMAN:	ENGINEER:
PAT SULLIVAN	ROBERT CARTER	OTTO LETAMENDI
SUPERVISING ENGINEER:	ELEC. DESIGN ENGR.	
ENGINEER OF ELECTRICITY:		DWG. NO.
GEN'L SUPT. OF ELECTRICITY:		04-028
DEPUTY COMMISSIONER:		
SIZE: 22" 36"	SCALE: NONE	DATE: 1/12/04
ILLINOIS DEPARTMENT OF TRANSPORTATION F.A.I. 90/94 (DAN RYAN EXPRESSWAY) 57th St. TO 47th St. (FRONTAGE ROADS)		
REMOVAL OF STREET LIGHTING EQUIPMENT		
SCALE: NONE		DRAWN BY: P.R.S.
DATE: February 11, 2005		CHECKED BY: O.L.

REVISIONS	
NAME	DATE