



F.A.I. RTE.	SECTION	COUNTY	TOTAL SHEETS	SHEET NO.
90/94	2004-068L	COOK	37	30
STA.	TO STA.			
FED. ROAD DIST. NO. 1 ILLINOIS FED. AID PROJECT				

62807

NOTES:

- BOE STANDARD 565 MODIFIED BY CTE. THE INSTALLATION OF FOUNDATION FOR RESIDENTIAL LIGHT POLE WITH 10" BOLT CIRCLE / 5' DEPTH SHALL BE COORDINATED WITH AND APPROVED BY THE ENGINEER PRIOR TO BEGINNING WORK.

V:\Circuits\1404665\1404665.dwg 14-01-05 14:05:00

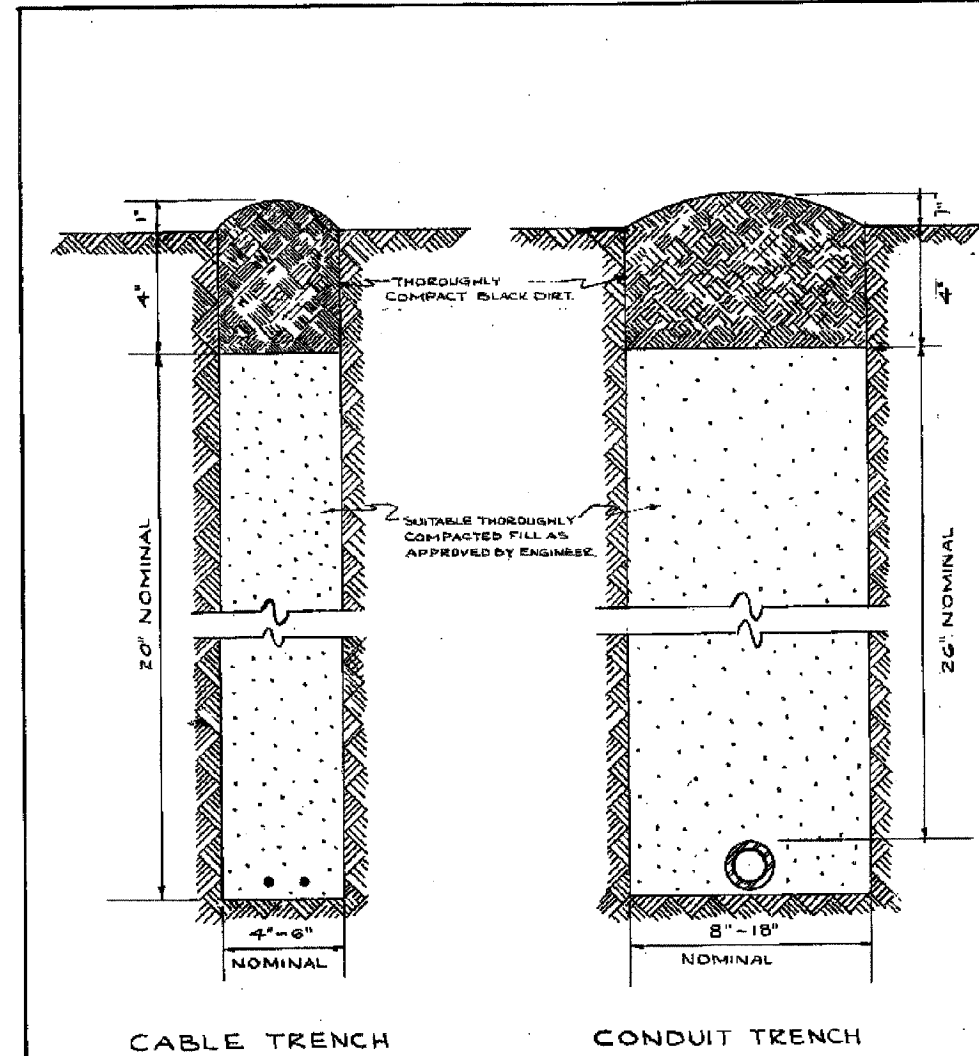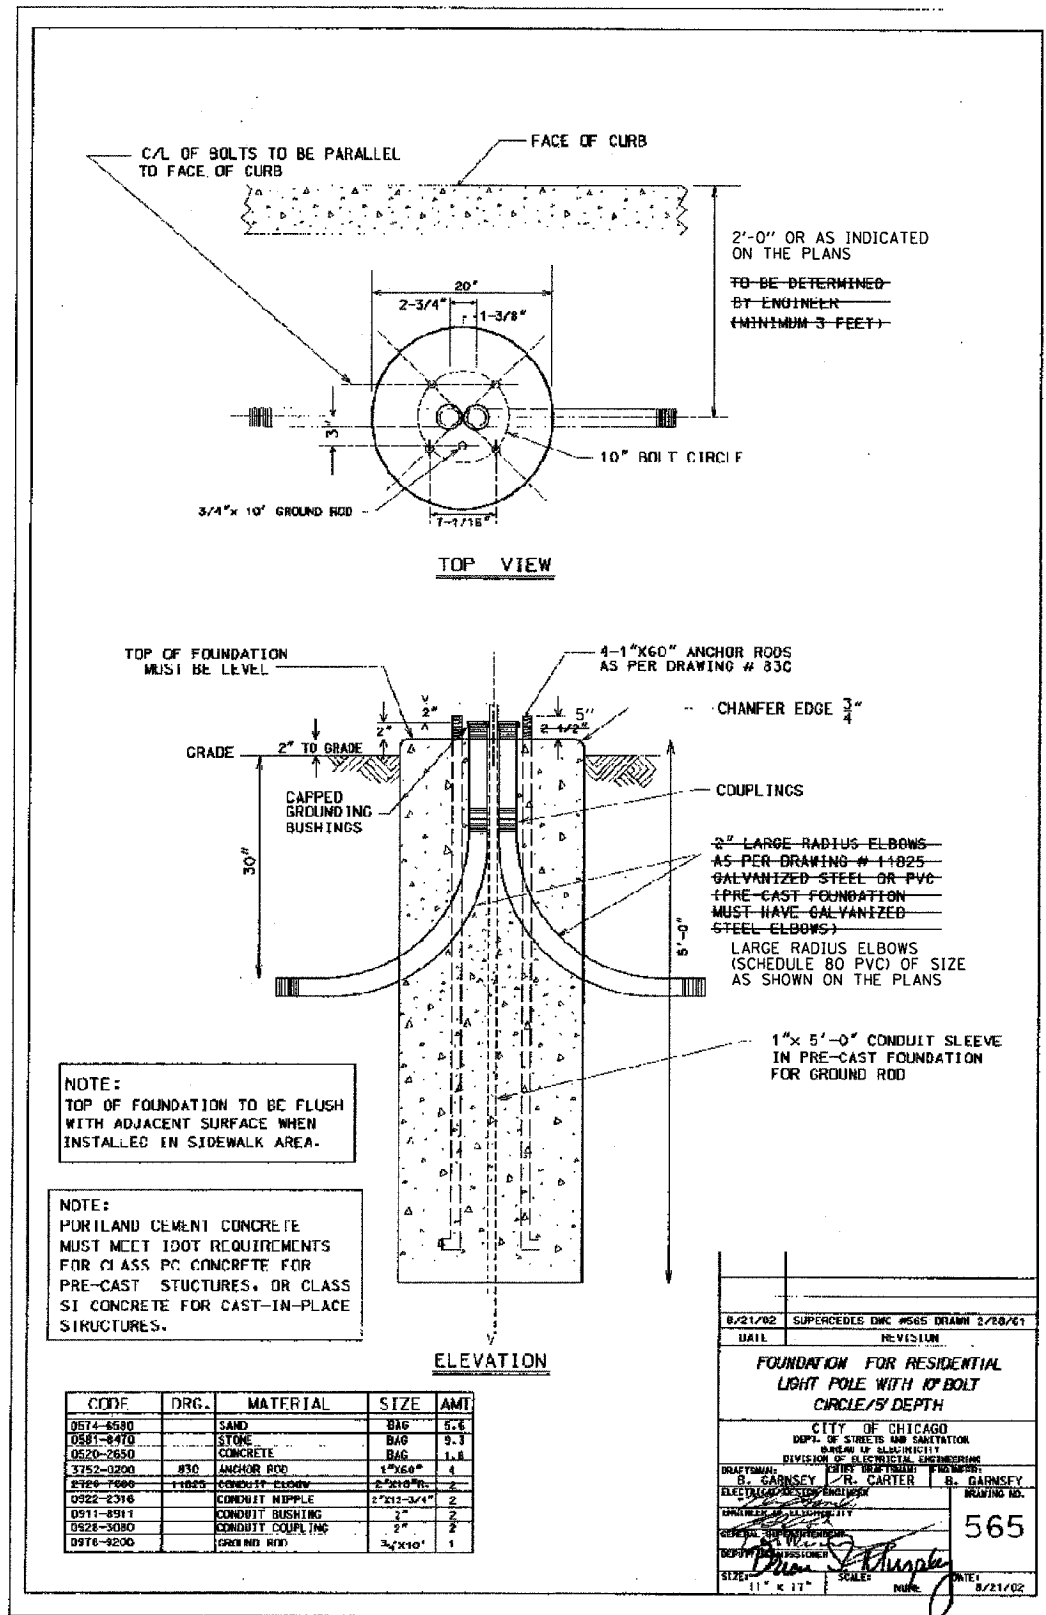

STANDARD METHOD FOR BACKFILLING CABLE & CONDUIT TRENCHES IN SODDED PARKWAY & LAWNS

REVISION	DESCRIPTION
A	
B	
C	
D	
E	
F	
G	
H	

CITY OF CHICAGO
DEPT. OF STREETS & SANITATION
DIVISION OF ELECTRICAL ENGINEERING

DRAWN: W. E. HARR
CHECKED: M. J. HARR
ENGINEER: J. O'CONNOR

ENG. IN CHARGE: [Signature]
SPT. OF CONST: [Signature]
DATE: 7-14-01

DRG. NO. 579

8/21/02 SUPERCEDES DRG #565 DRAWN 8/20/01

FOUNDATION FOR RESIDENTIAL LIGHT POLE WITH 10" BOLT CIRCLE / 5' DEPTH

CITY OF CHICAGO
DEPT. OF STREETS AND SANITATION
DIVISION OF ELECTRICAL ENGINEERING

DRAFTSMAN: B. GARNSEY
ELECTRICAL ENGINEER: R. CARTER
ENGINEER: B. GARNSEY

565

DATE: 8/21/02

REVISIONS	NAME	DATE

ILLINOIS DEPARTMENT OF TRANSPORTATION
F.A.I. 90/94 (DAN RYAN EXPRESSWAY)
59th ST TO 47th ST (FRONTAGE ROAD)
CITY OF CHICAGO LIGHTING CONDUIT & FOUNDATIONS
WENTWORTH AVENUE

BOE STANDARD DETAILS

SCALE: NONE
DATE: February 11, 2005

DRAWN BY: HAR
CHECKED BY: WDS

09/09/05 09:09:46 AM