



| F.A.P. RTE. | SECTION | COUNTY | TOTAL SHEETS | SHEET NO. |
|-------------|-------------|--------|--------------|-----------|
| 305 | 2004-108 BR | COOK | 72 | 16 |


CONTRACT NO. 62853

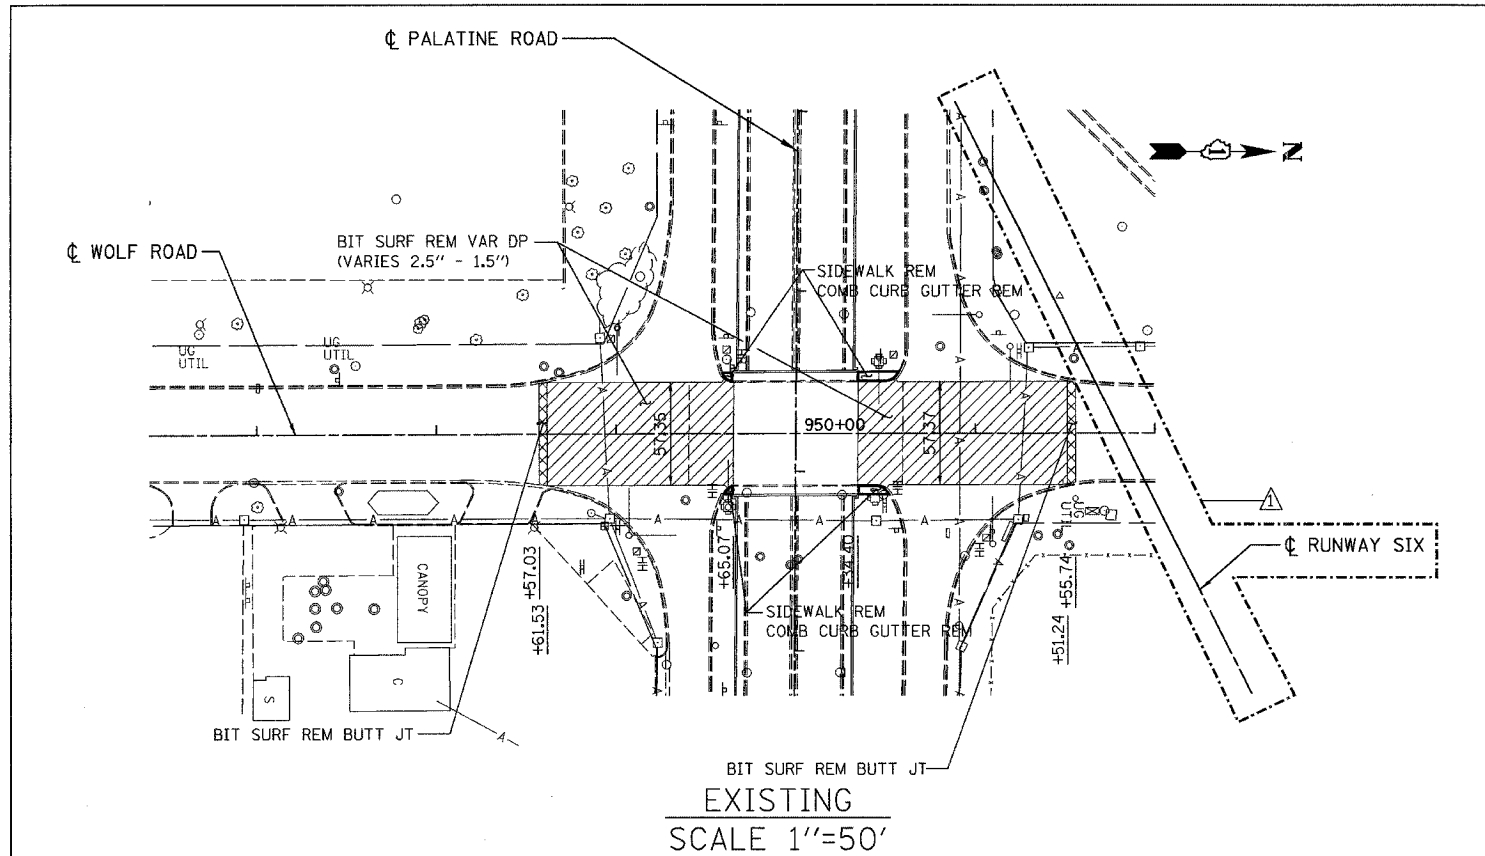


EXISTING
SCALE 1"=50'

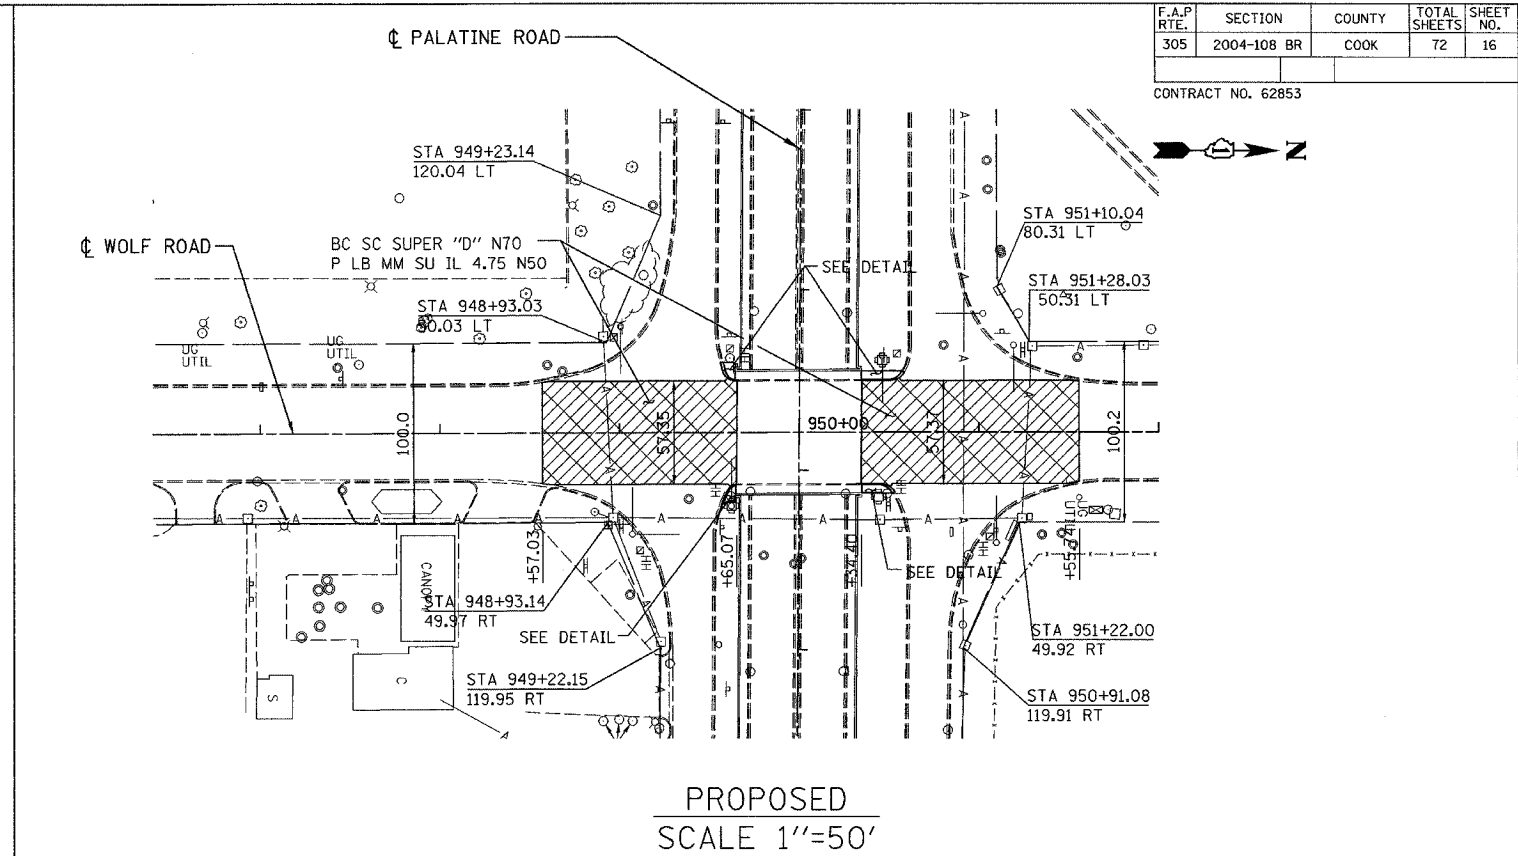


PROPOSED
SCALE 1"=50'

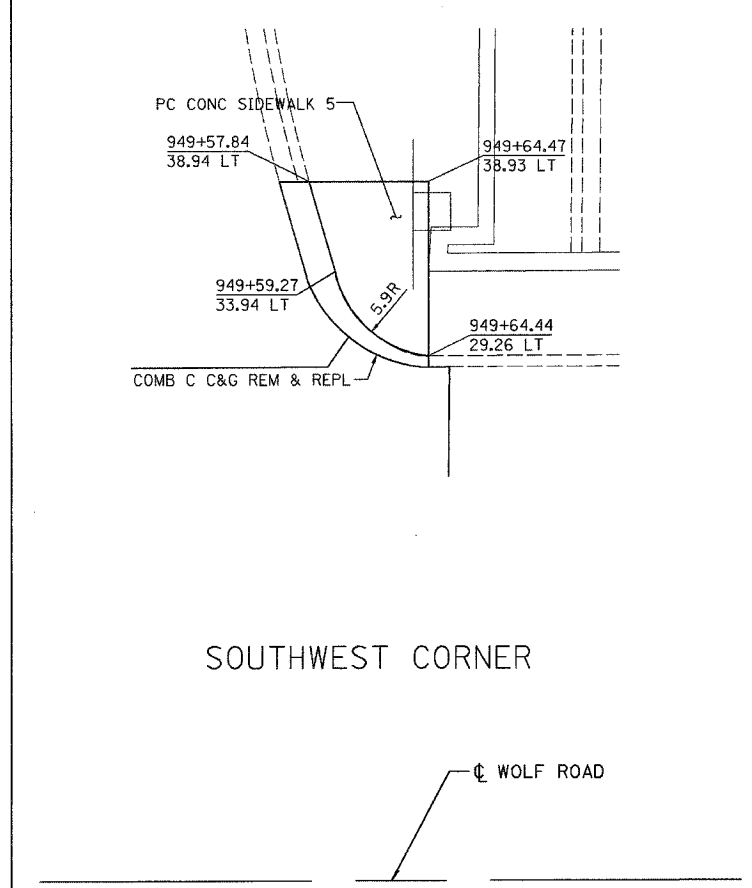


SOUTHWEST CORNER

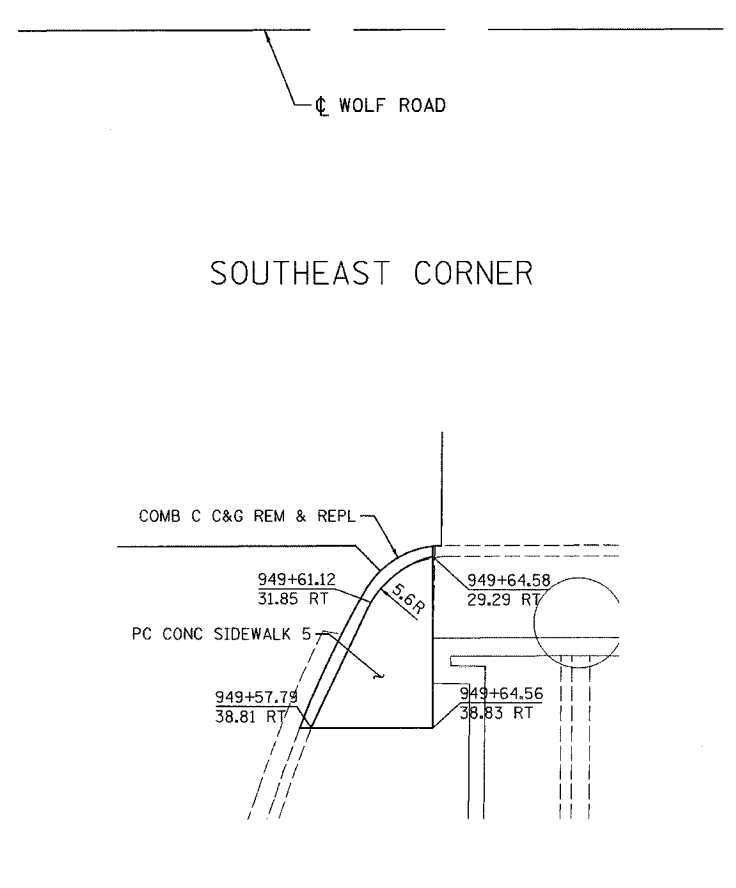

SOUTHEAST CORNER

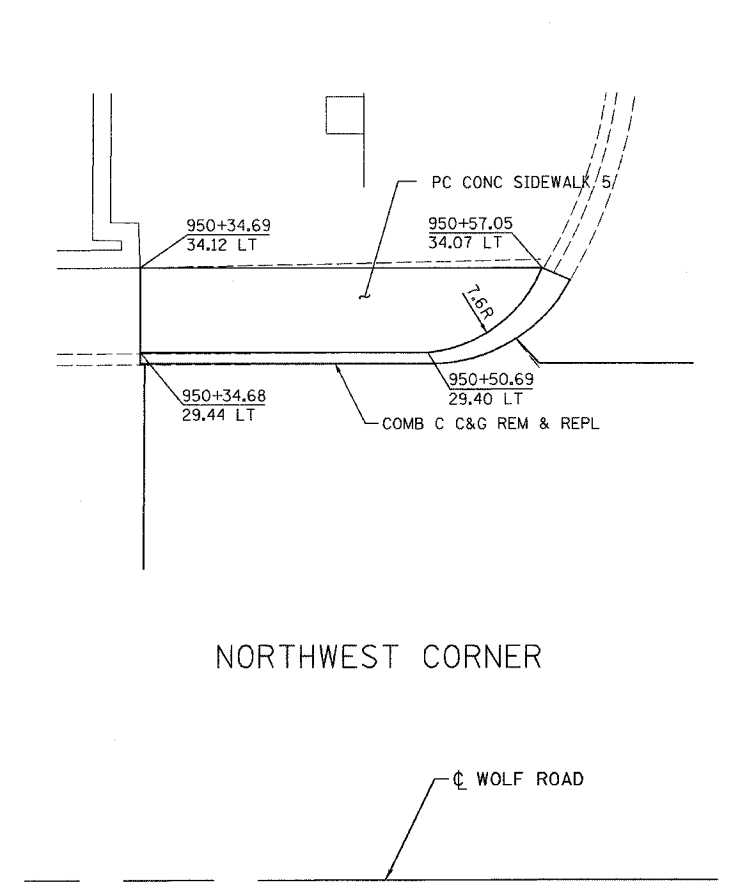

NORTHWEST CORNER

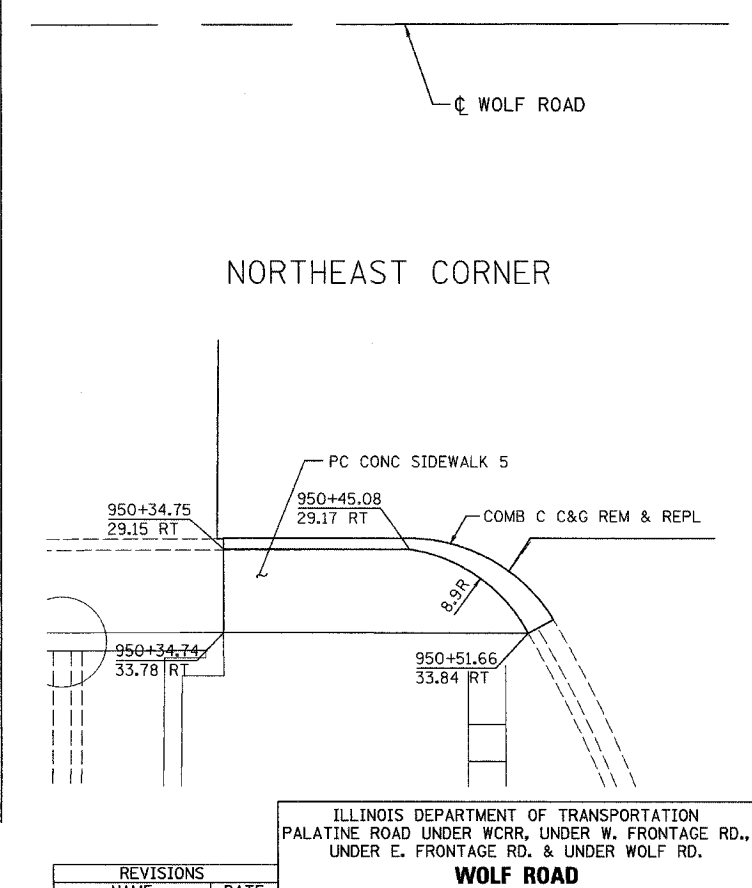

NORTHEAST CORNER

SIDEWALK DETAILS
NTS

| REVISIONS | |
|---------------|---------|
| NAME | DATE |
| REVISED - JBS | 4/19/05 |
| | |
| | |
| | |

ILLINOIS DEPARTMENT OF TRANSPORTATION
PALATINE ROAD UNDER WCR, UNDER W. FRONTAGE RD.,
UNDER E. FRONTAGE RD. & UNDER WOLF RD.

**WOLF ROAD
EXISTING AND PROPOSED
ROADWAY PLAN**

SCALE: AS NOTED
DATE 02/05
DRAWN BY ACE/CAD
CHECKED BY TAE



I:\2004\05\Palatine\wp\dlr 04/19/05 02:15:43 PM