
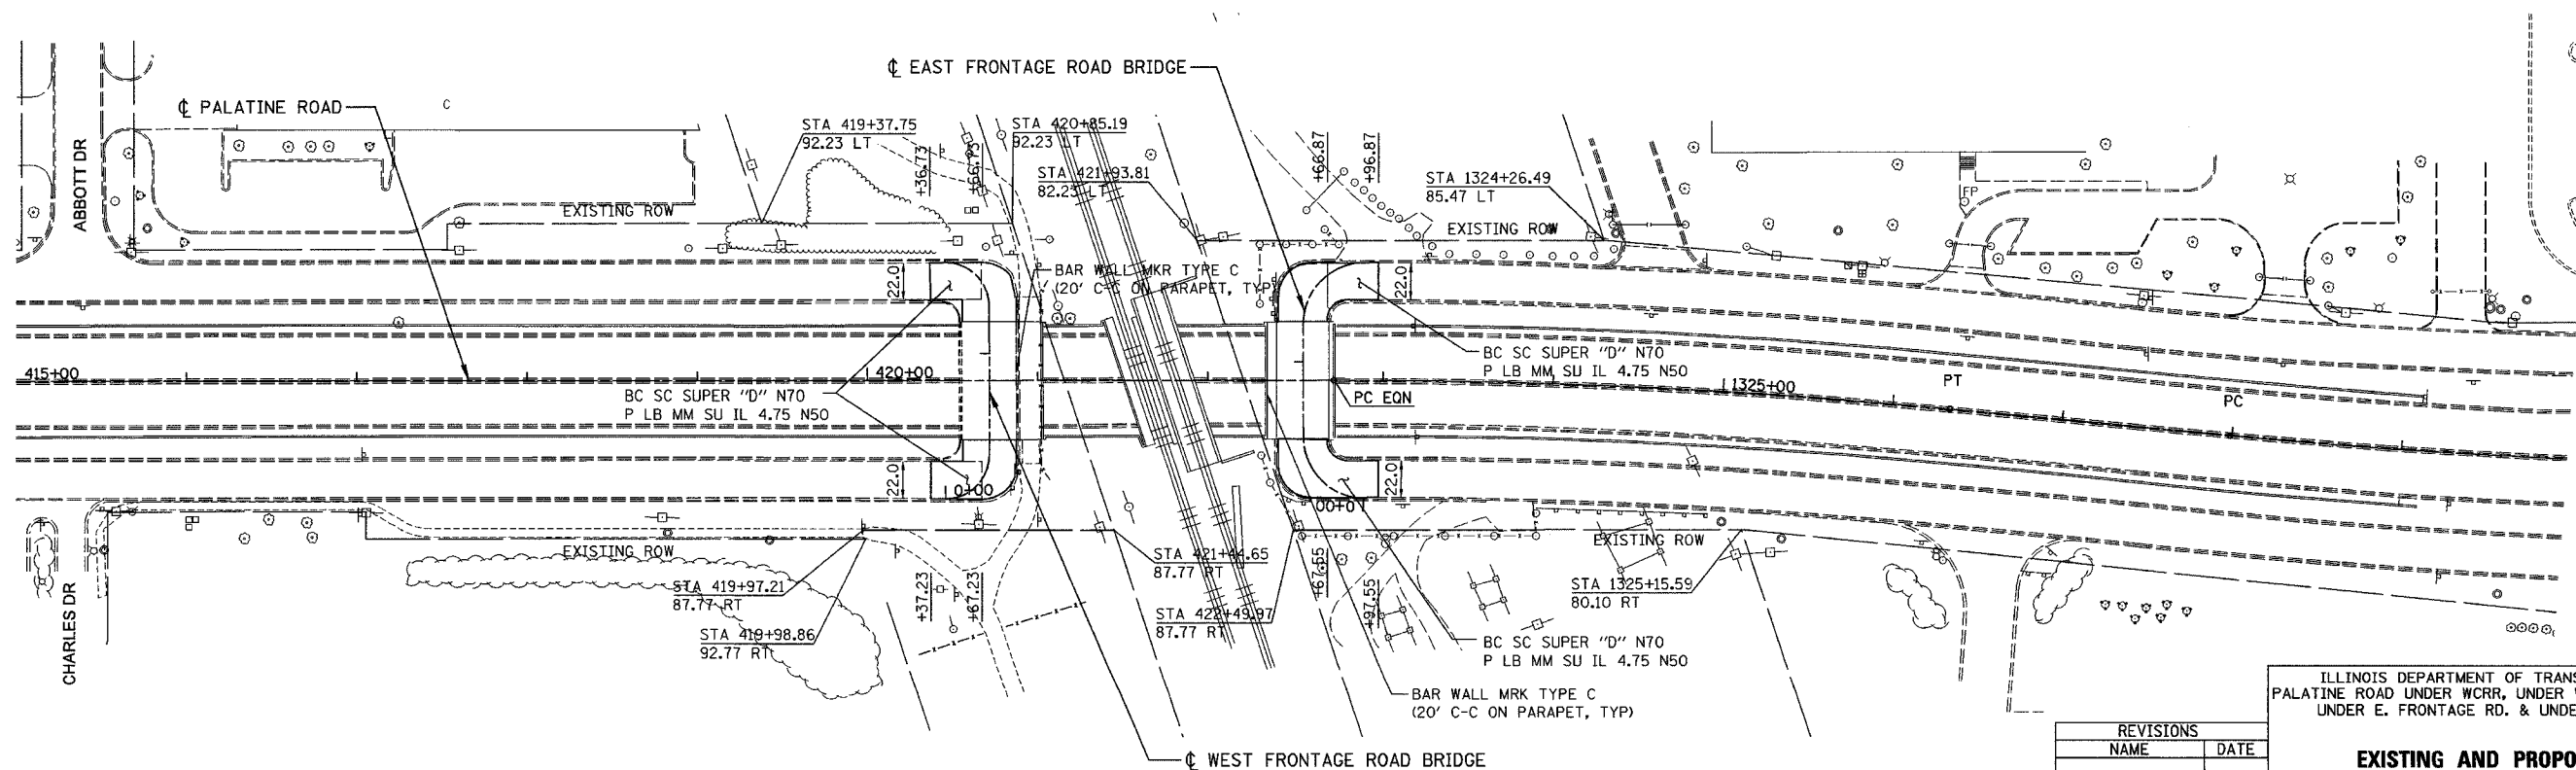


F.A.P. RTE.	SECTION	COUNTY	TOTAL SHEETS	SHEET NO.
305	2004-108 BR	COOK	72	15

CONTRACT NO. 62853

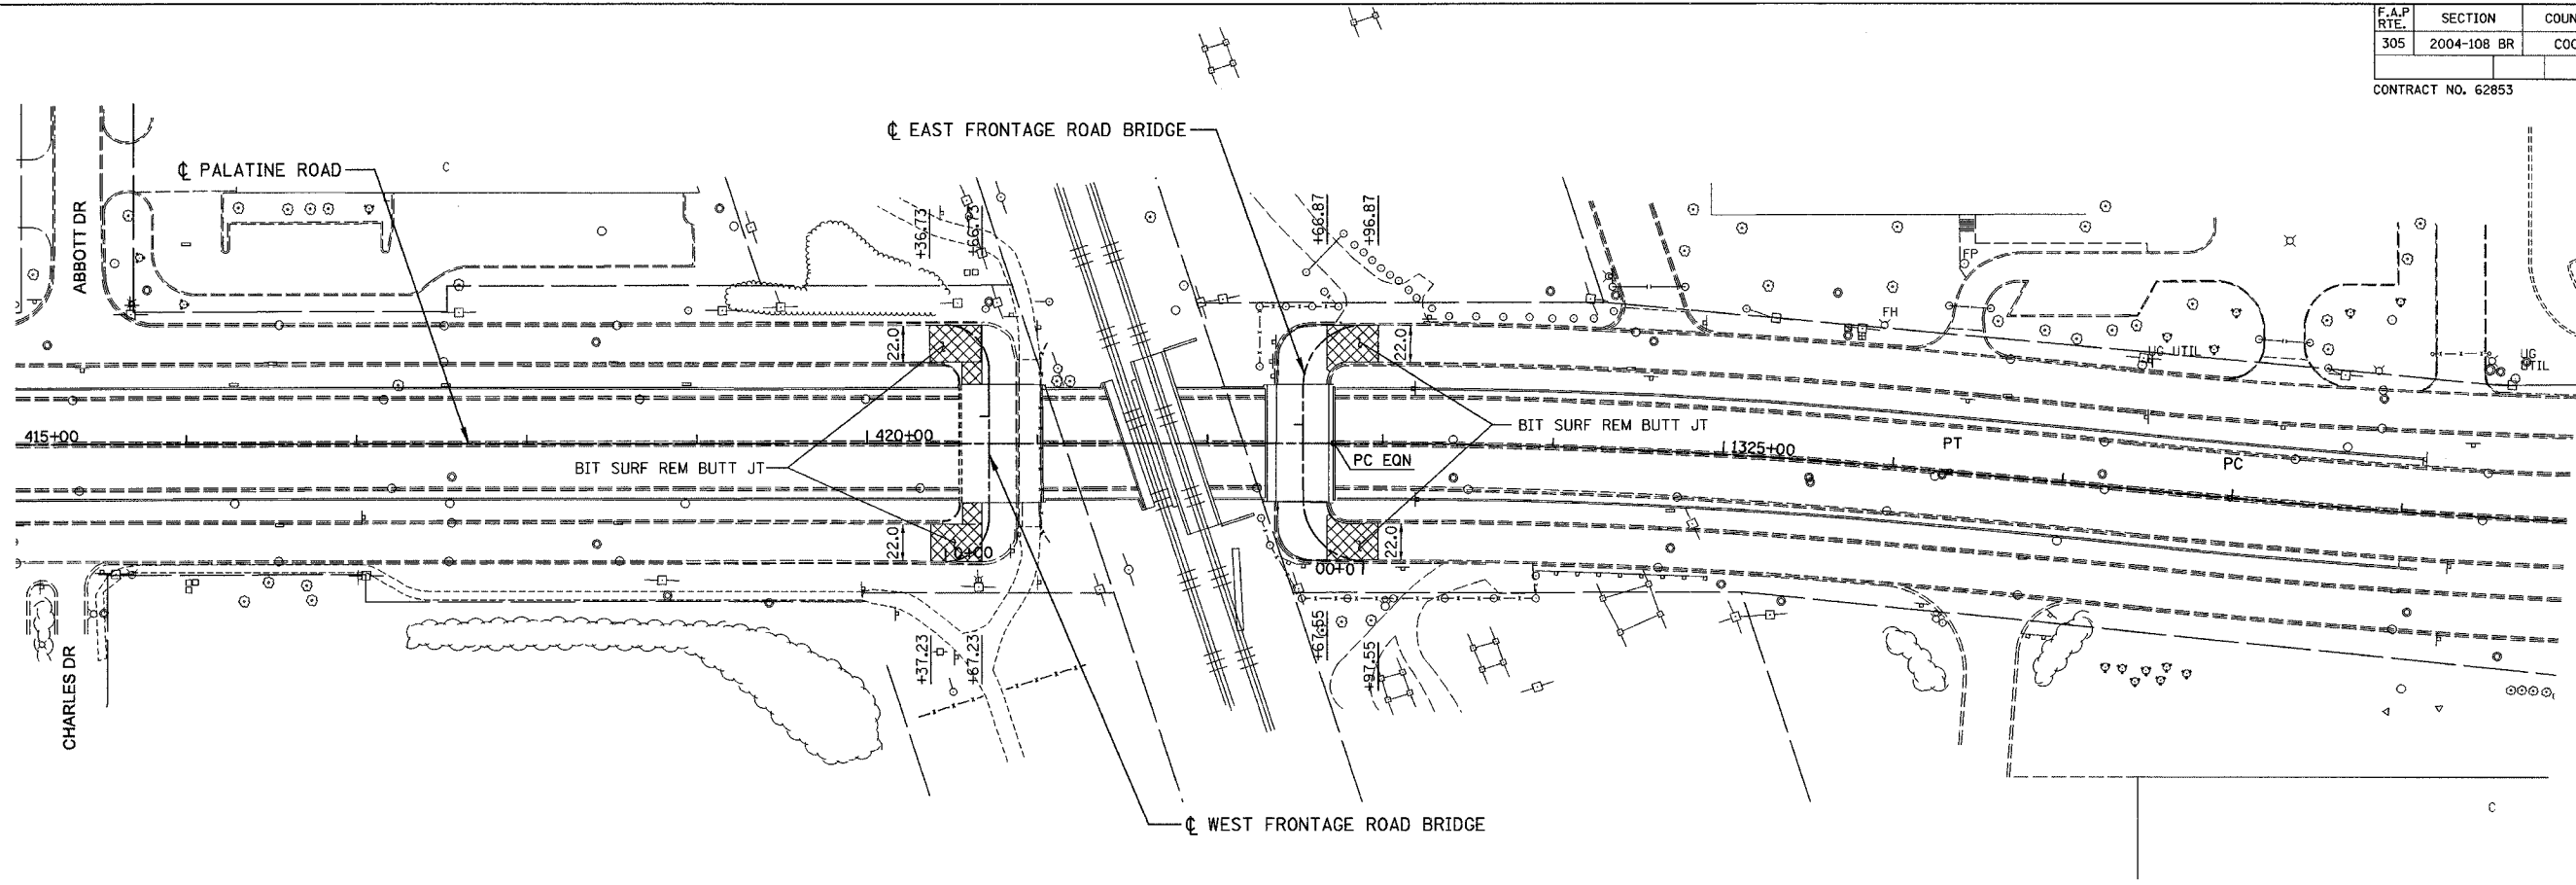

REVISIONS	
NAME	DATE

ILLINOIS DEPARTMENT OF TRANSPORTATION  
 PALATINE ROAD UNDER WCRR, UNDER W. FRONTAGE RD.,  
 UNDER E. FRONTAGE RD. & UNDER WOLF RD.

**EXISTING AND PROPOSED  
 ROADWAY PLAN**

SCALE: 1"=50'  
 DATE 02/05

DRAWN BY ACE/CAD  
 CHECKED BY TAE

**AMERICAN**  
 CONSULTING ENGINEERS

I:\CAD\2005\Palatine\Map\_01.dwg 02/05/05 08:47:28 AM