
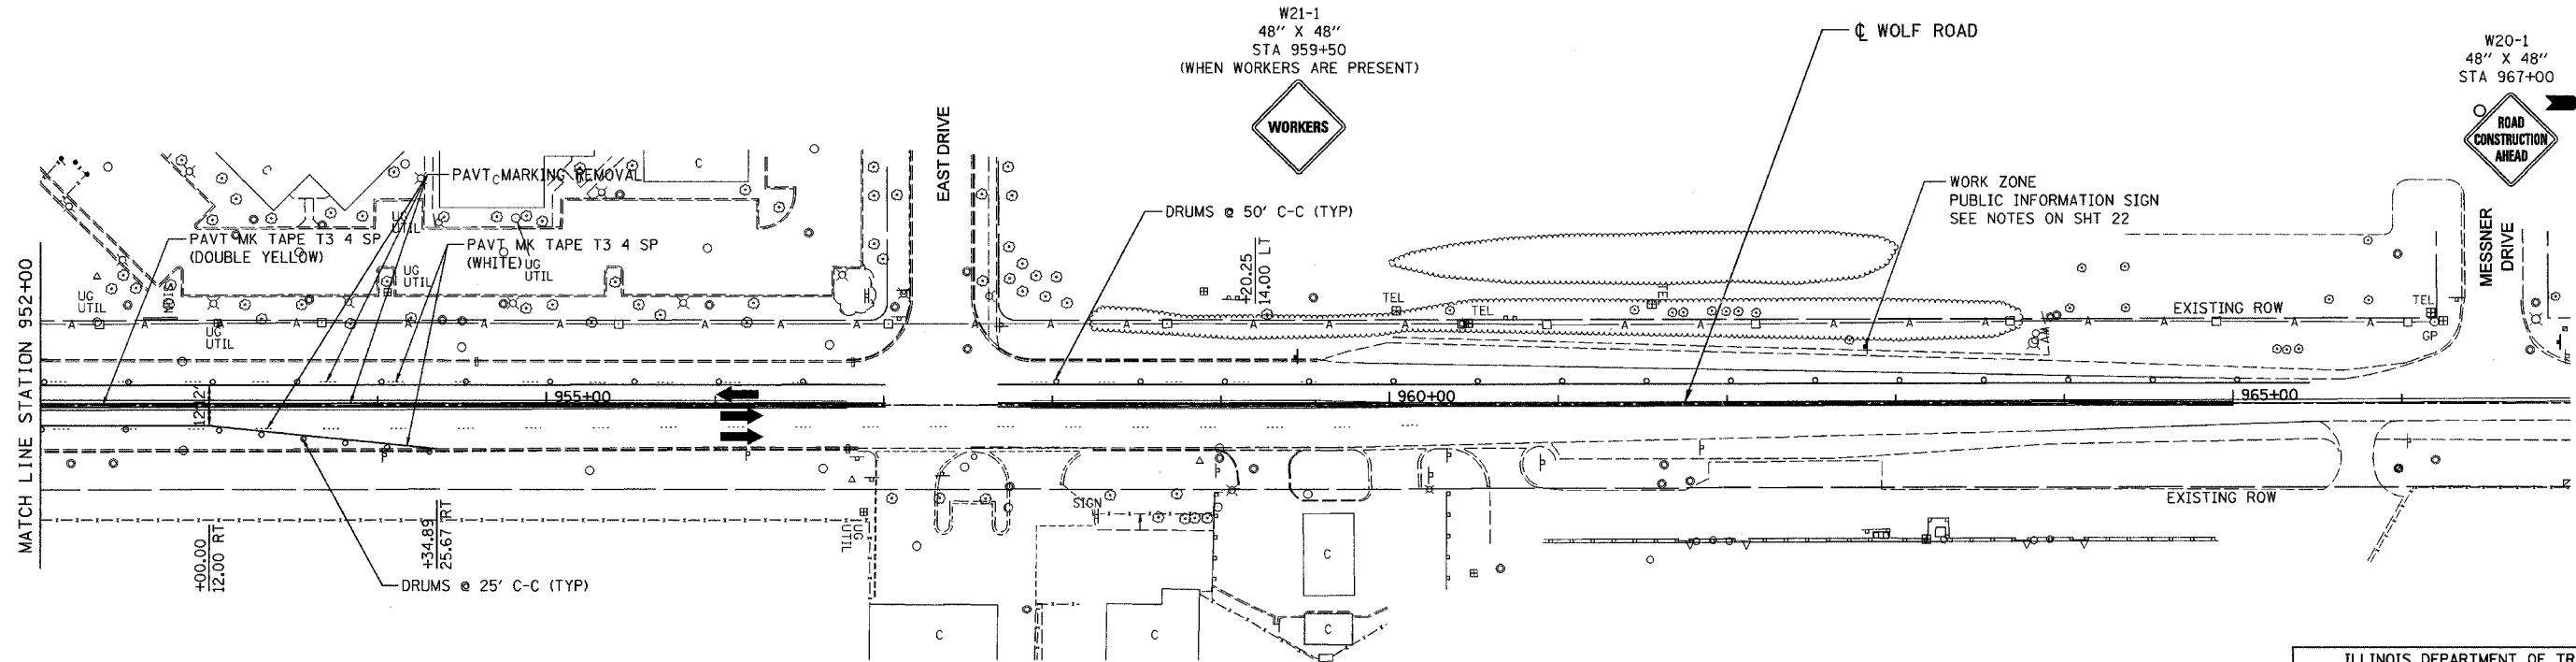
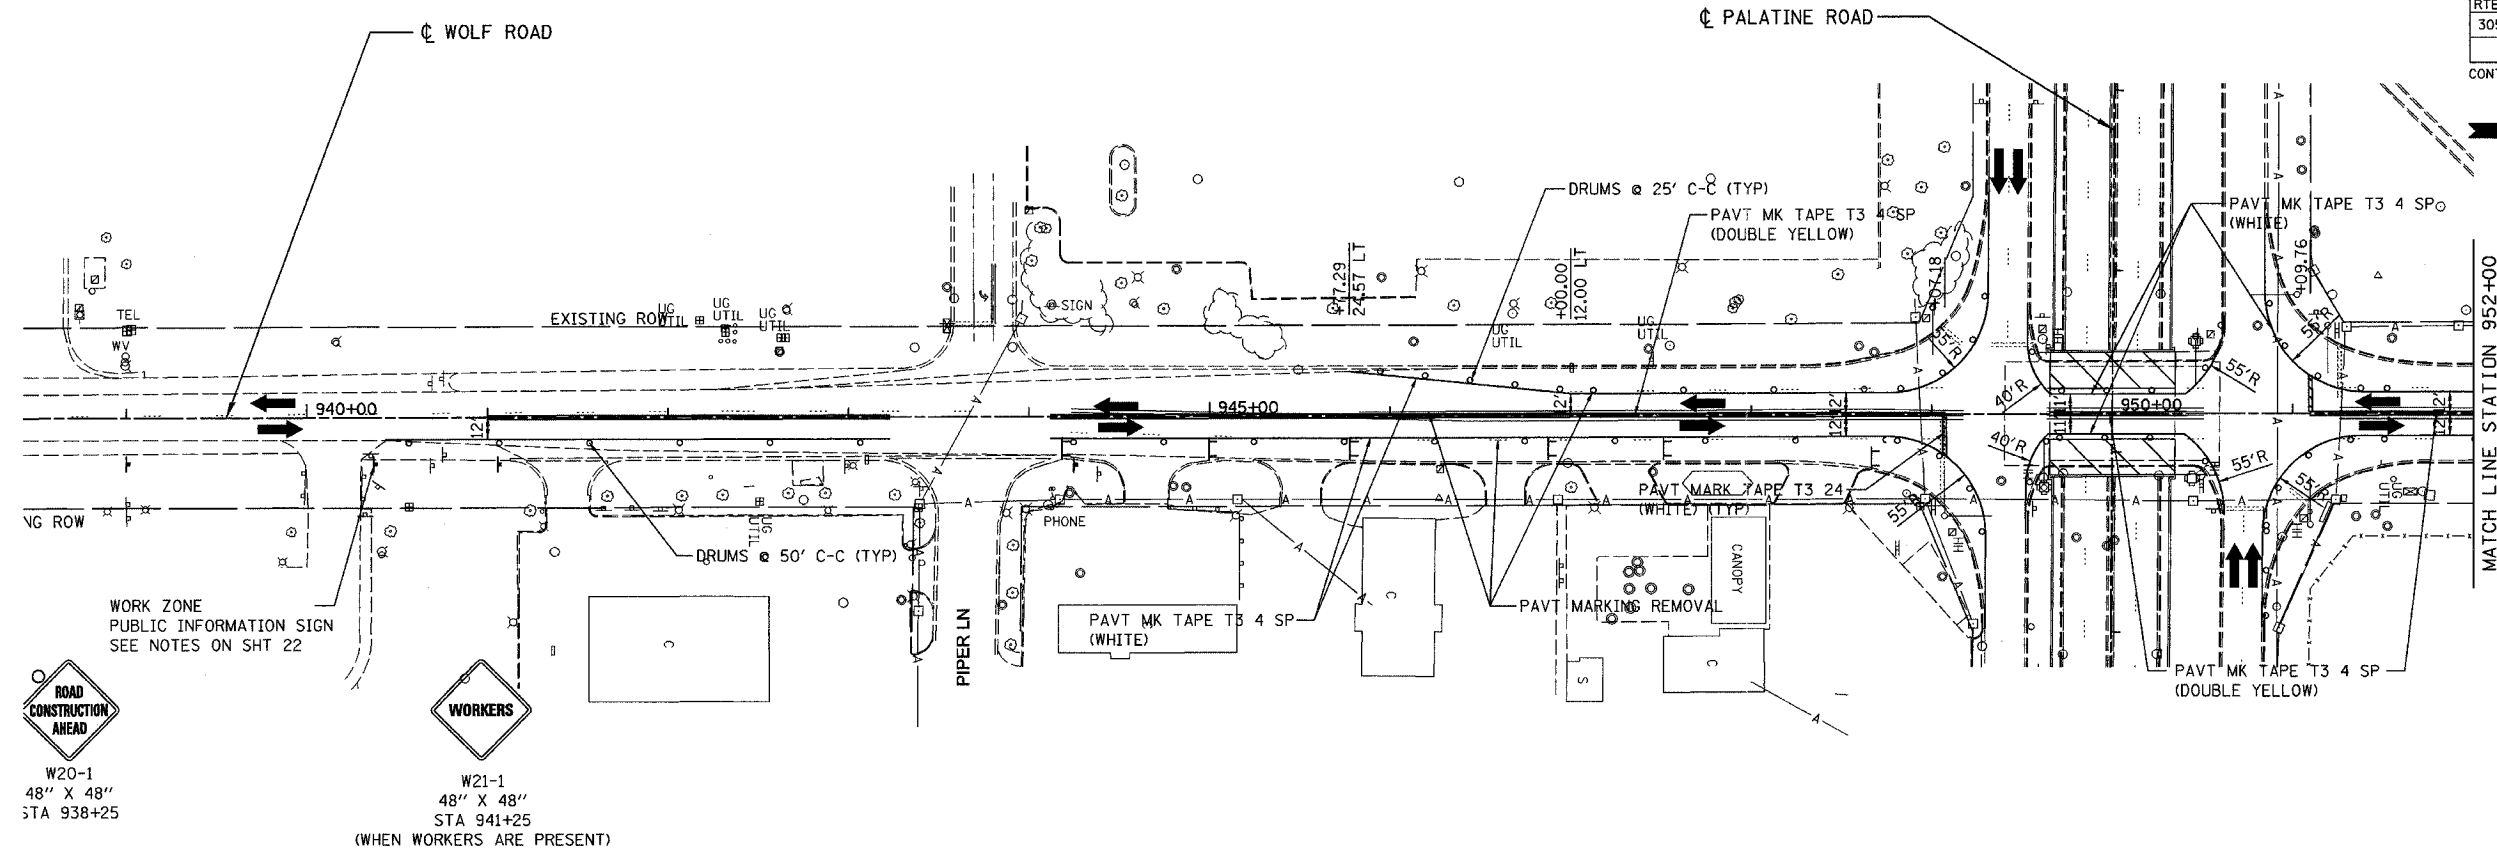


F.A.P. RTE.	SECTION	COUNTY	TOTAL SHEETS	SHEET NO.
305	2004-108 BR	COOK	72	23

CONTRACT NO. 62853

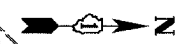

ILLINOIS DEPARTMENT OF TRANSPORTATION
PALATINE ROAD UNDER WCR, UNDER W. FRONTAGE RD.,
UNDER E. FRONTAGE RD. & UNDER WOLF RD.

**WOLF ROAD
MAINTENANCE OF TRAFFIC
STAGE 2B**

SCALE: 1"=50'
DATE: 02/05
DRAWN BY: ACE/CAD
CHECKED BY: TAE



REVISIONS	
NAME	DATE

ALL WORK INCLUDED IN PAYMENT FOR
TRAFFIC CONTROL AND PROTECTION, SPECIAL.

03/09/2005 12:55:02 PM