

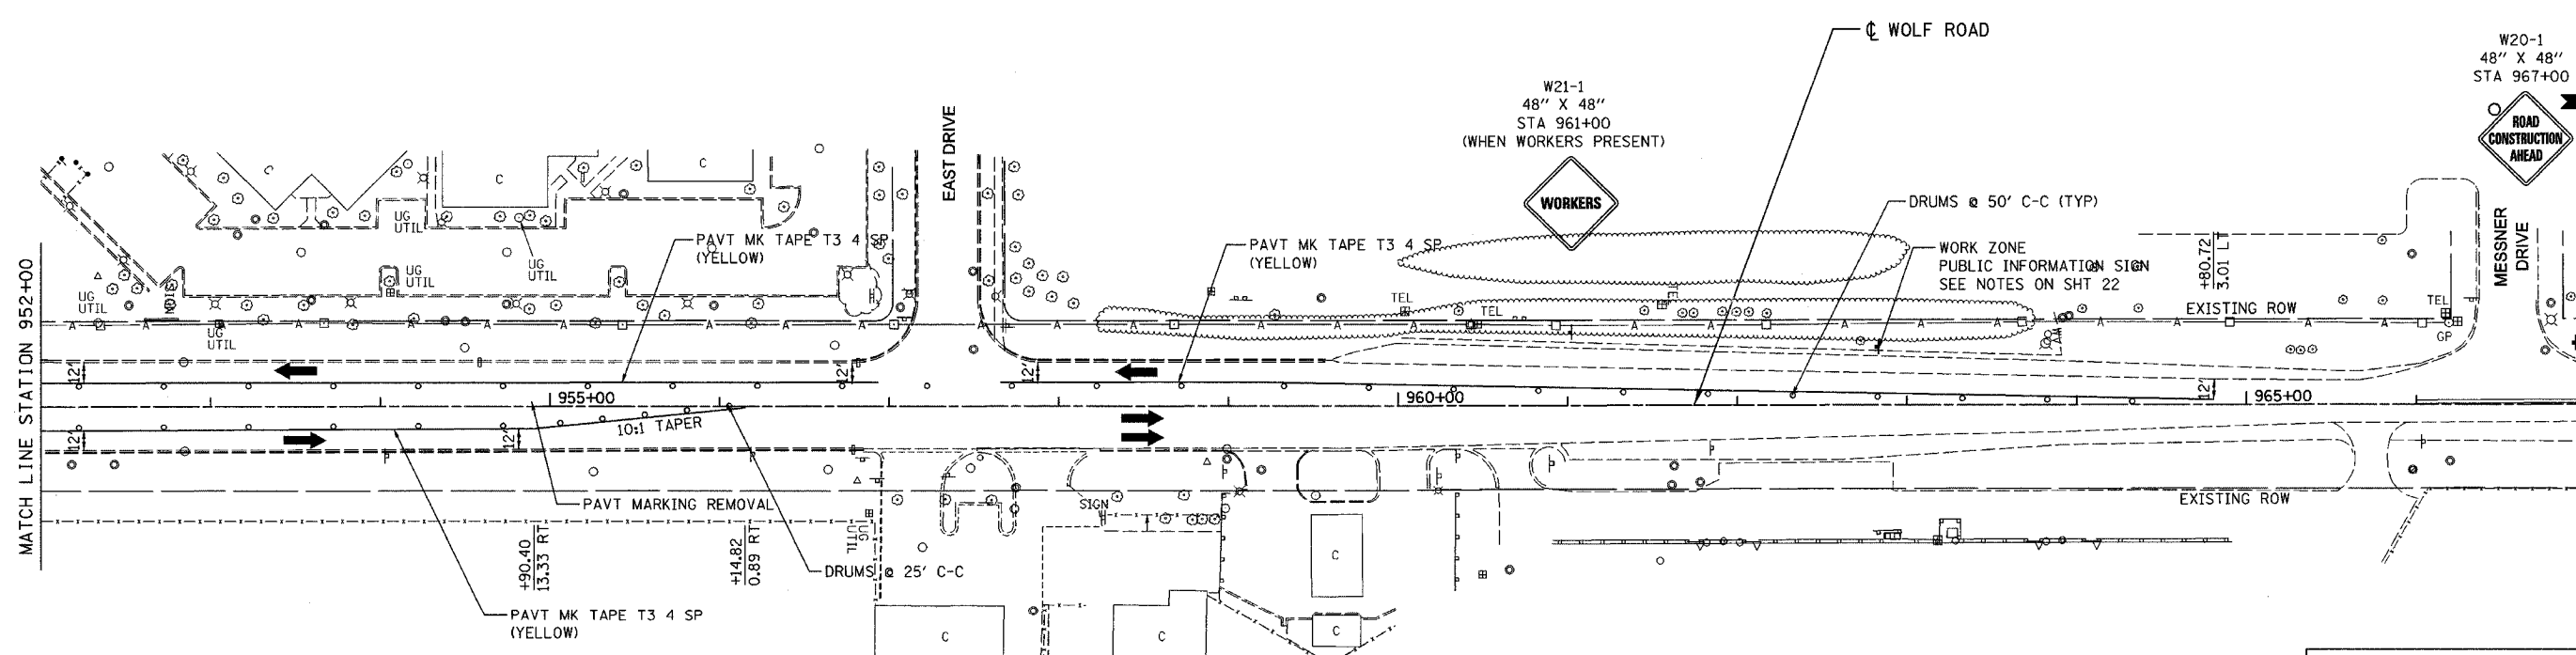
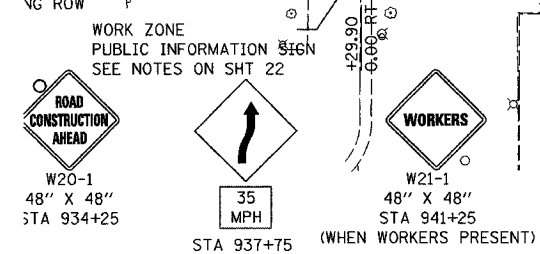


F.A.P. RTE.	SECTION	COUNTY	TOTAL SHEETS	SHEET NO.
305	2004-108 BR	COOK	72	24

CONTRACT NO. 62853

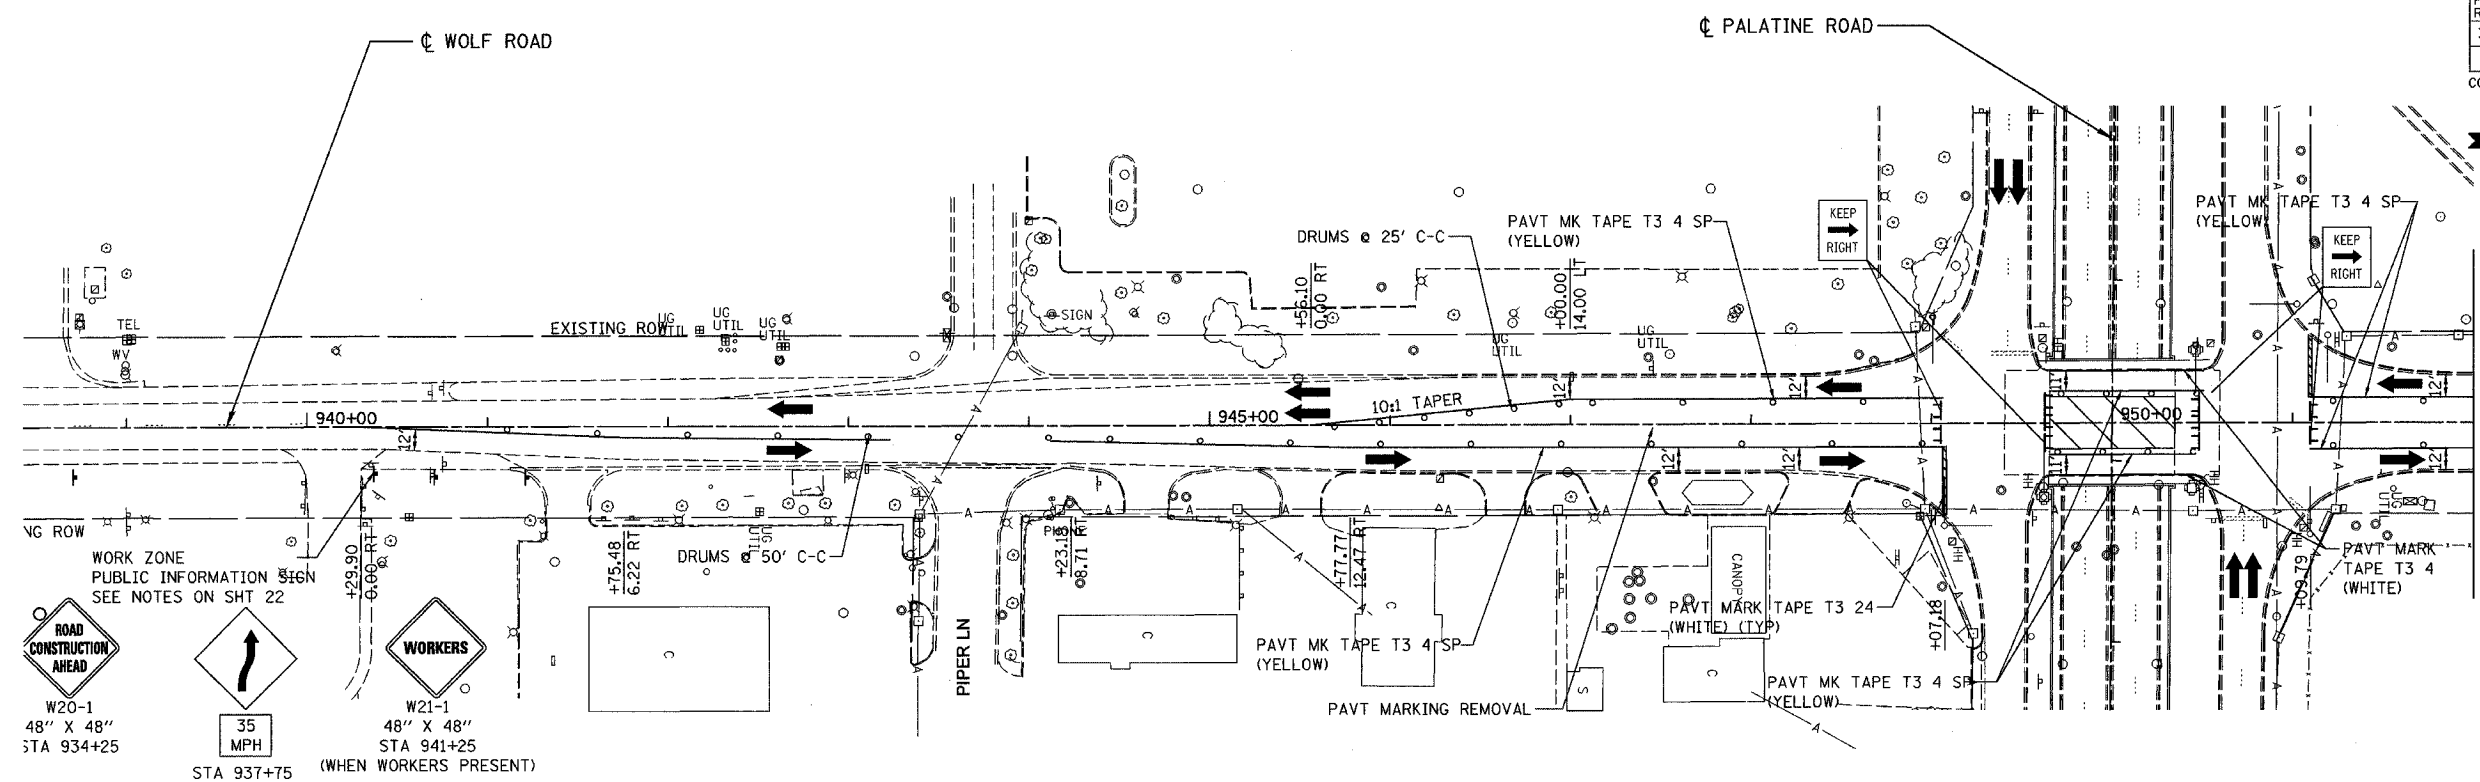

MATCH LINE STATION 952+00

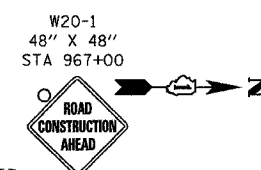

REVISIONS	
NAME	DATE

ILLINOIS DEPARTMENT OF TRANSPORTATION
 PALATINE ROAD UNDER WCR, UNDER W. FRONTAGE RD.,
 UNDER E. FRONTAGE RD. & UNDER WOLF RD.

**WOLF ROAD
 MAINTENANCE OF TRAFFIC
 STAGE 3**

SCALE: 1"=50'
 DATE 02/05
 DRAWN BY ACE/CAD
 CHECKED BY TAE



ALL WORK INCLUDED IN PAYMENT FOR
 TRAFFIC CONTROL AND PROTECTION, SPECIAL.