


F.A.P. RTE.	SECTION	COUNTY	TOTAL SHEETS	SHEET NO.
333/336	2004-110RS	MCHENRY	18	9
STA. 13+50		TO STA. 16+62		
FED. ROAD DIST. NO. 1 ILLINOIS FED. AID PROJECT				

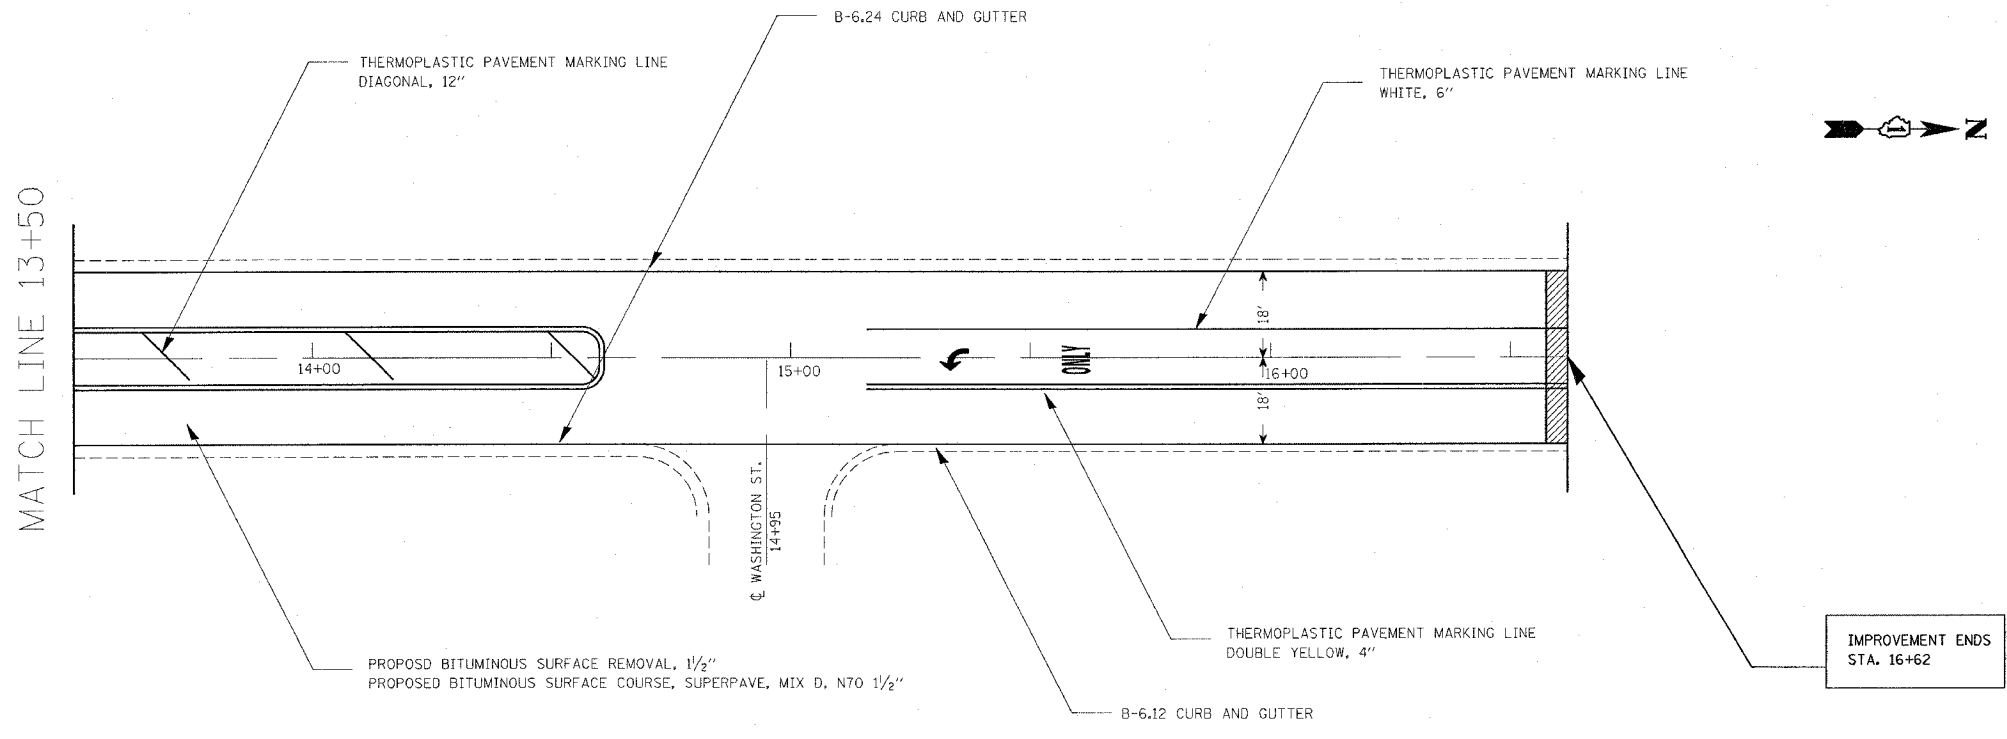

 PROPOSED BUTT JOINT

IMPROVEMENT ENDS
STA. 16+62

REVISIONS	
NAME	DATE

ILLINOIS DEPARTMENT OF TRANSPORTATION

PROPOSED ROADWAY IMPROVEMENTS
LOCATION 1, IL 31

SCALE: VERT. _____
HORIZ. _____

DATE _____

DRAWN BY _____
CHECKED BY _____