


F.A.P. RTE.	SECTION	COUNTY	TOTAL SHEETS	SHEET NO.
333/336	2004-110RS	MCHENRY	18	10
STA. 22+95		TO STA. 26+47		
FED. ROAD DIST. NO. 1		ILLINOIS FED. AID PROJECT		

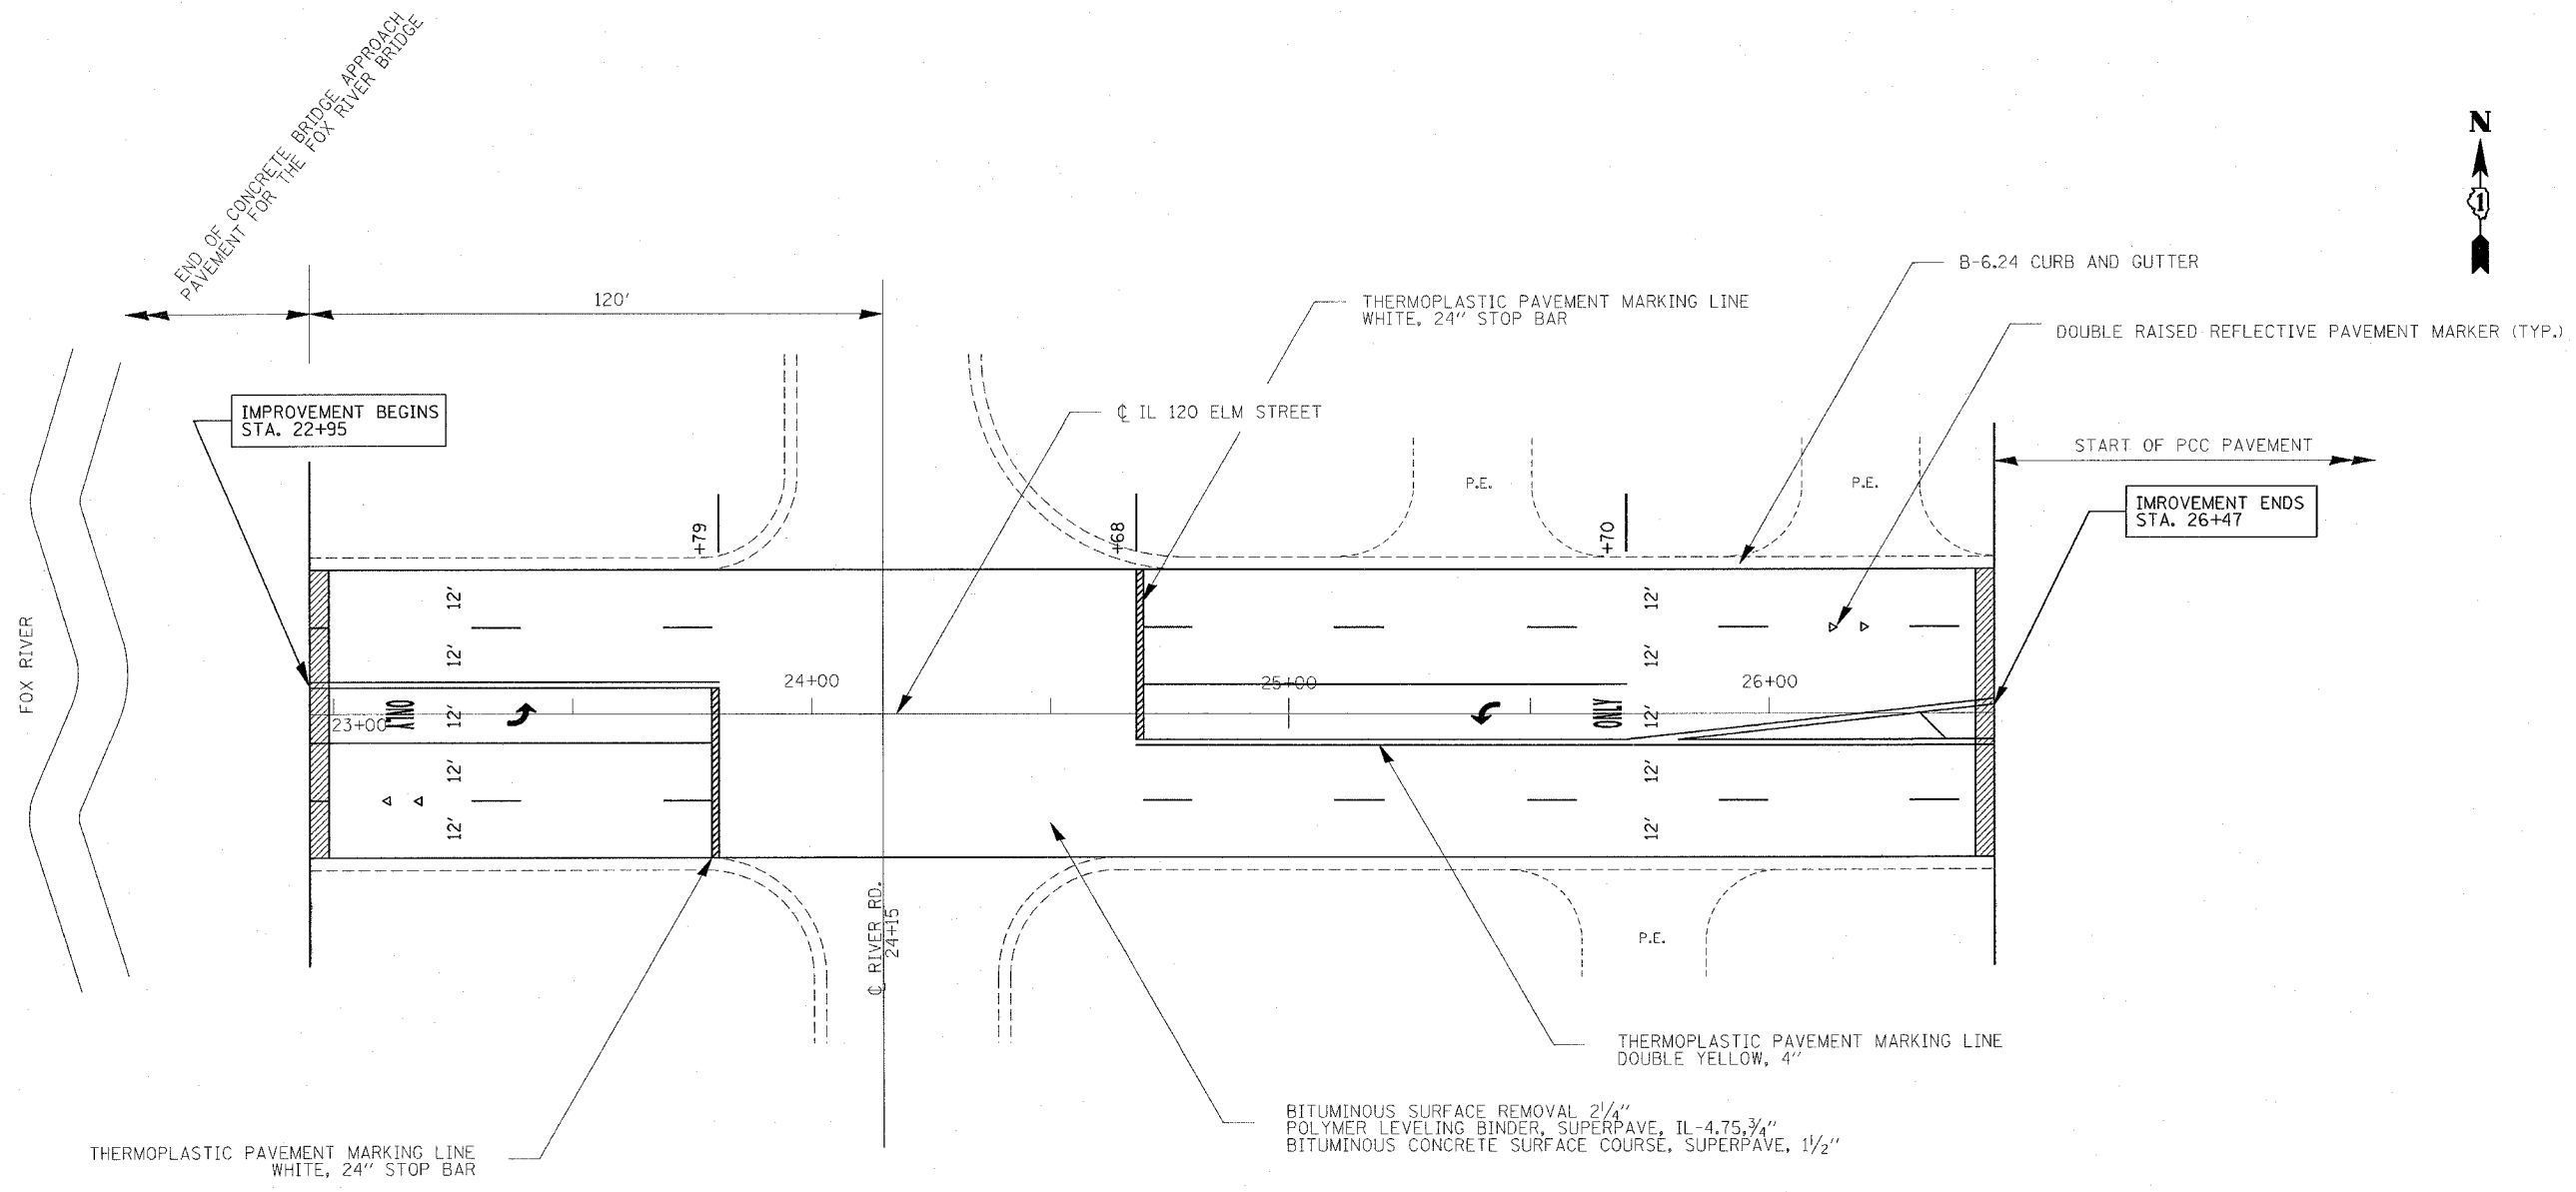

PROPOSED BUTT JOINT

BITUMINOUS SURFACE REMOVAL 2 1/4"
 POLYMER LEVELING BINDER, SUPERPAVE, IL-4.75, 3/4"
 BITUMINOUS CONCRETE SURFACE COURSE, SUPERPAVE, 1 1/2"

REVISIONS		ILLINOIS DEPARTMENT OF TRANSPORTATION
NAME	DATE	
		PROPOSED ROADWAY IMPROVEMENTS LOCATION 2, IL 120 SCALE: VERT. / HORIZ. DATE: / / DRAWN BY: / CHECKED BY: