



<b>ROUTE</b>	<b>SECTION</b>	<b>COUNTY</b>	<b>TOTAL SHEETS</b>	<b>SHEET NUMBER</b>
FAP 870	533X-BR	DUPAGE	9	5

**CONTRACT NO. 62888**

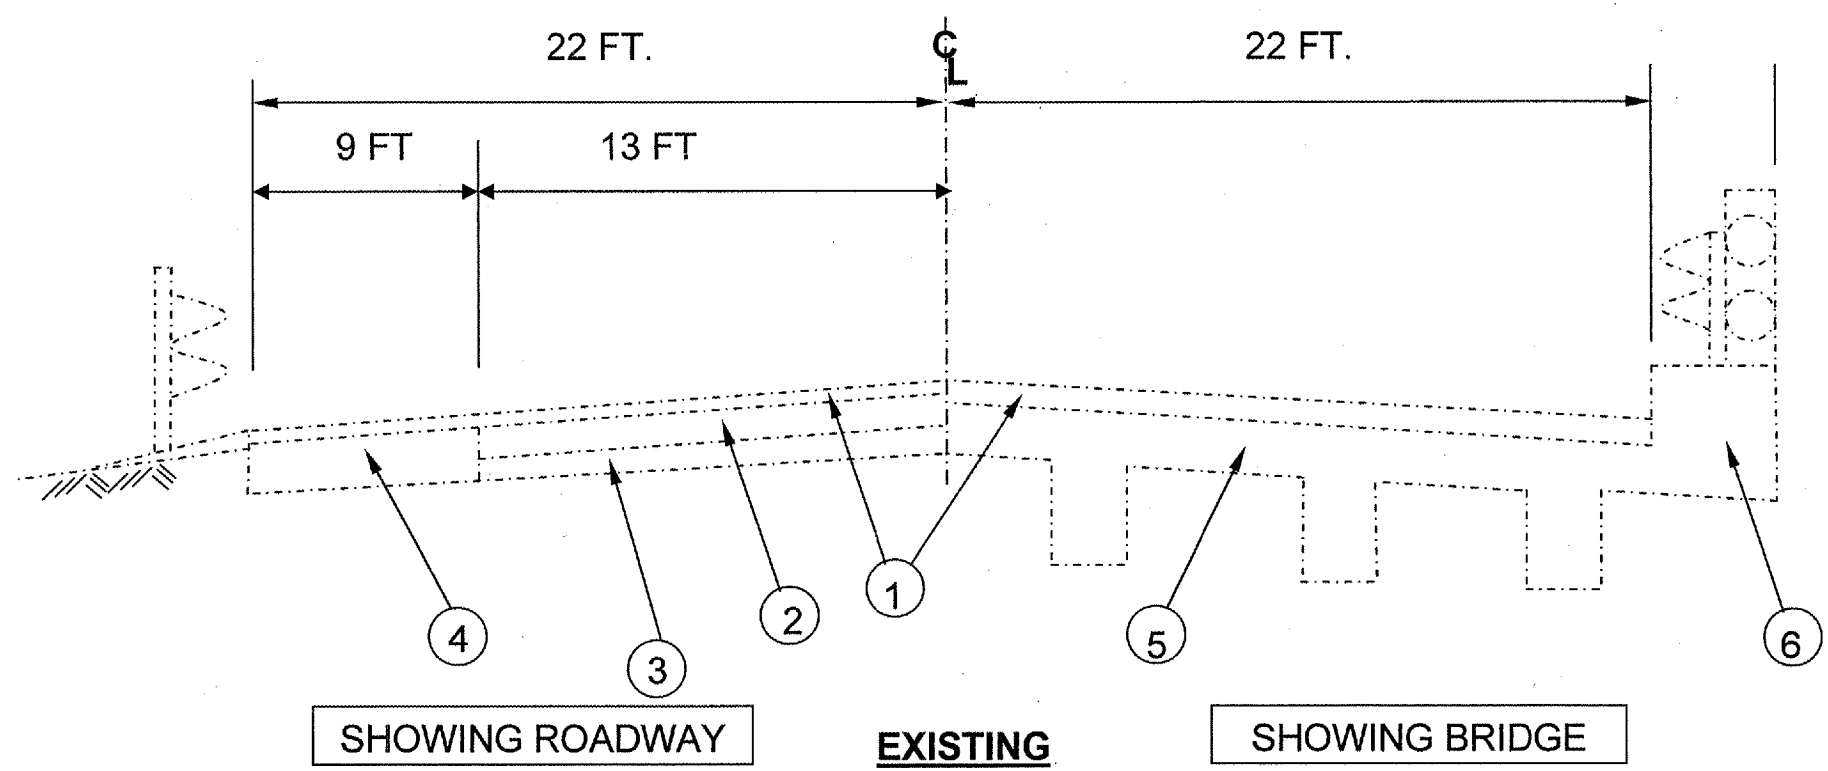

- LEGEND**
- ① EXISTING BITUMINOUS SURFACE COARSE
  - ② EXISTING BITUMINOUS PAVEMENT
  - ③ EXISTING AGGREGATE SUB-BASE
  - ④ EXISTING BITUMINOUS SHOULDER
  - ⑤ EXISTING T-BEAM BRIDGE
  - ⑥ EXISTING BRIDGE CURB AND RAIL
  - ⑦ PROPOSED 2" BITUMINOUS CONCRETE SURFACE COARSE, SUPERPAVE, MIX "D", N70

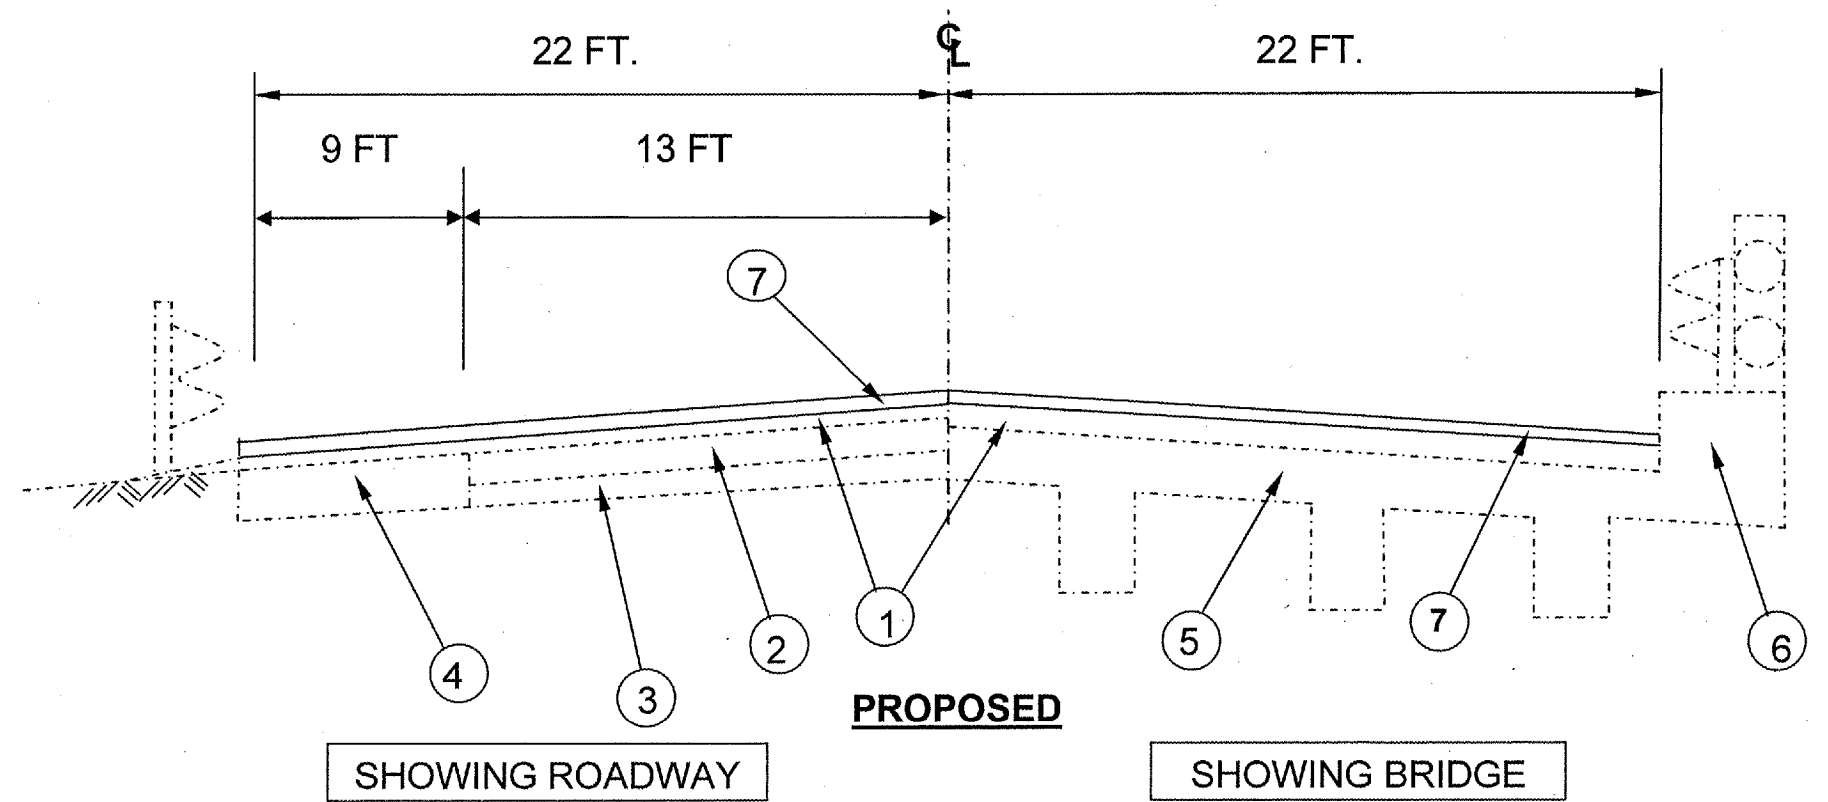

ILLINOIS DEPARTMENT OF TRANSPORTATION  
 TYPICAL CROSS SECTION  
 IL 53 OVER EAST BRANCH  
 DUPAGE RIVER