

F.A.I. RTE.	SECTION	COUNTY	TOTAL SHEETS	SHEET NO.
290	2004-120-BR	COOK	21	5
STA.		TO STA.		
FED. ROAD DIST. NO.		ILLINOIS FED. AID PROJECT		



SHEET 1 OF 2, LOCATION 1

BILL OF MATERIAL

DECK SLAB REPAIR (PARTIAL)-(SPECIAL)	SY	21
DECK SLAB REPAIR (FD, TYI)-(SPECIAL)	SY	36
PROTECTIVE SHIELD	SY	3382
PROTECTIVE SHIELD (PERMANENT)	SY	1149

NOTE: ACTUAL LOCATIONS OF PATCHES ARE TO BE SHOWN ON PLANS BY THE ENGINEER FOR AS-BUILTS

DATE OF SURVEY: DEC. 2004

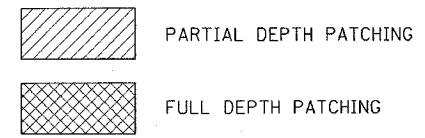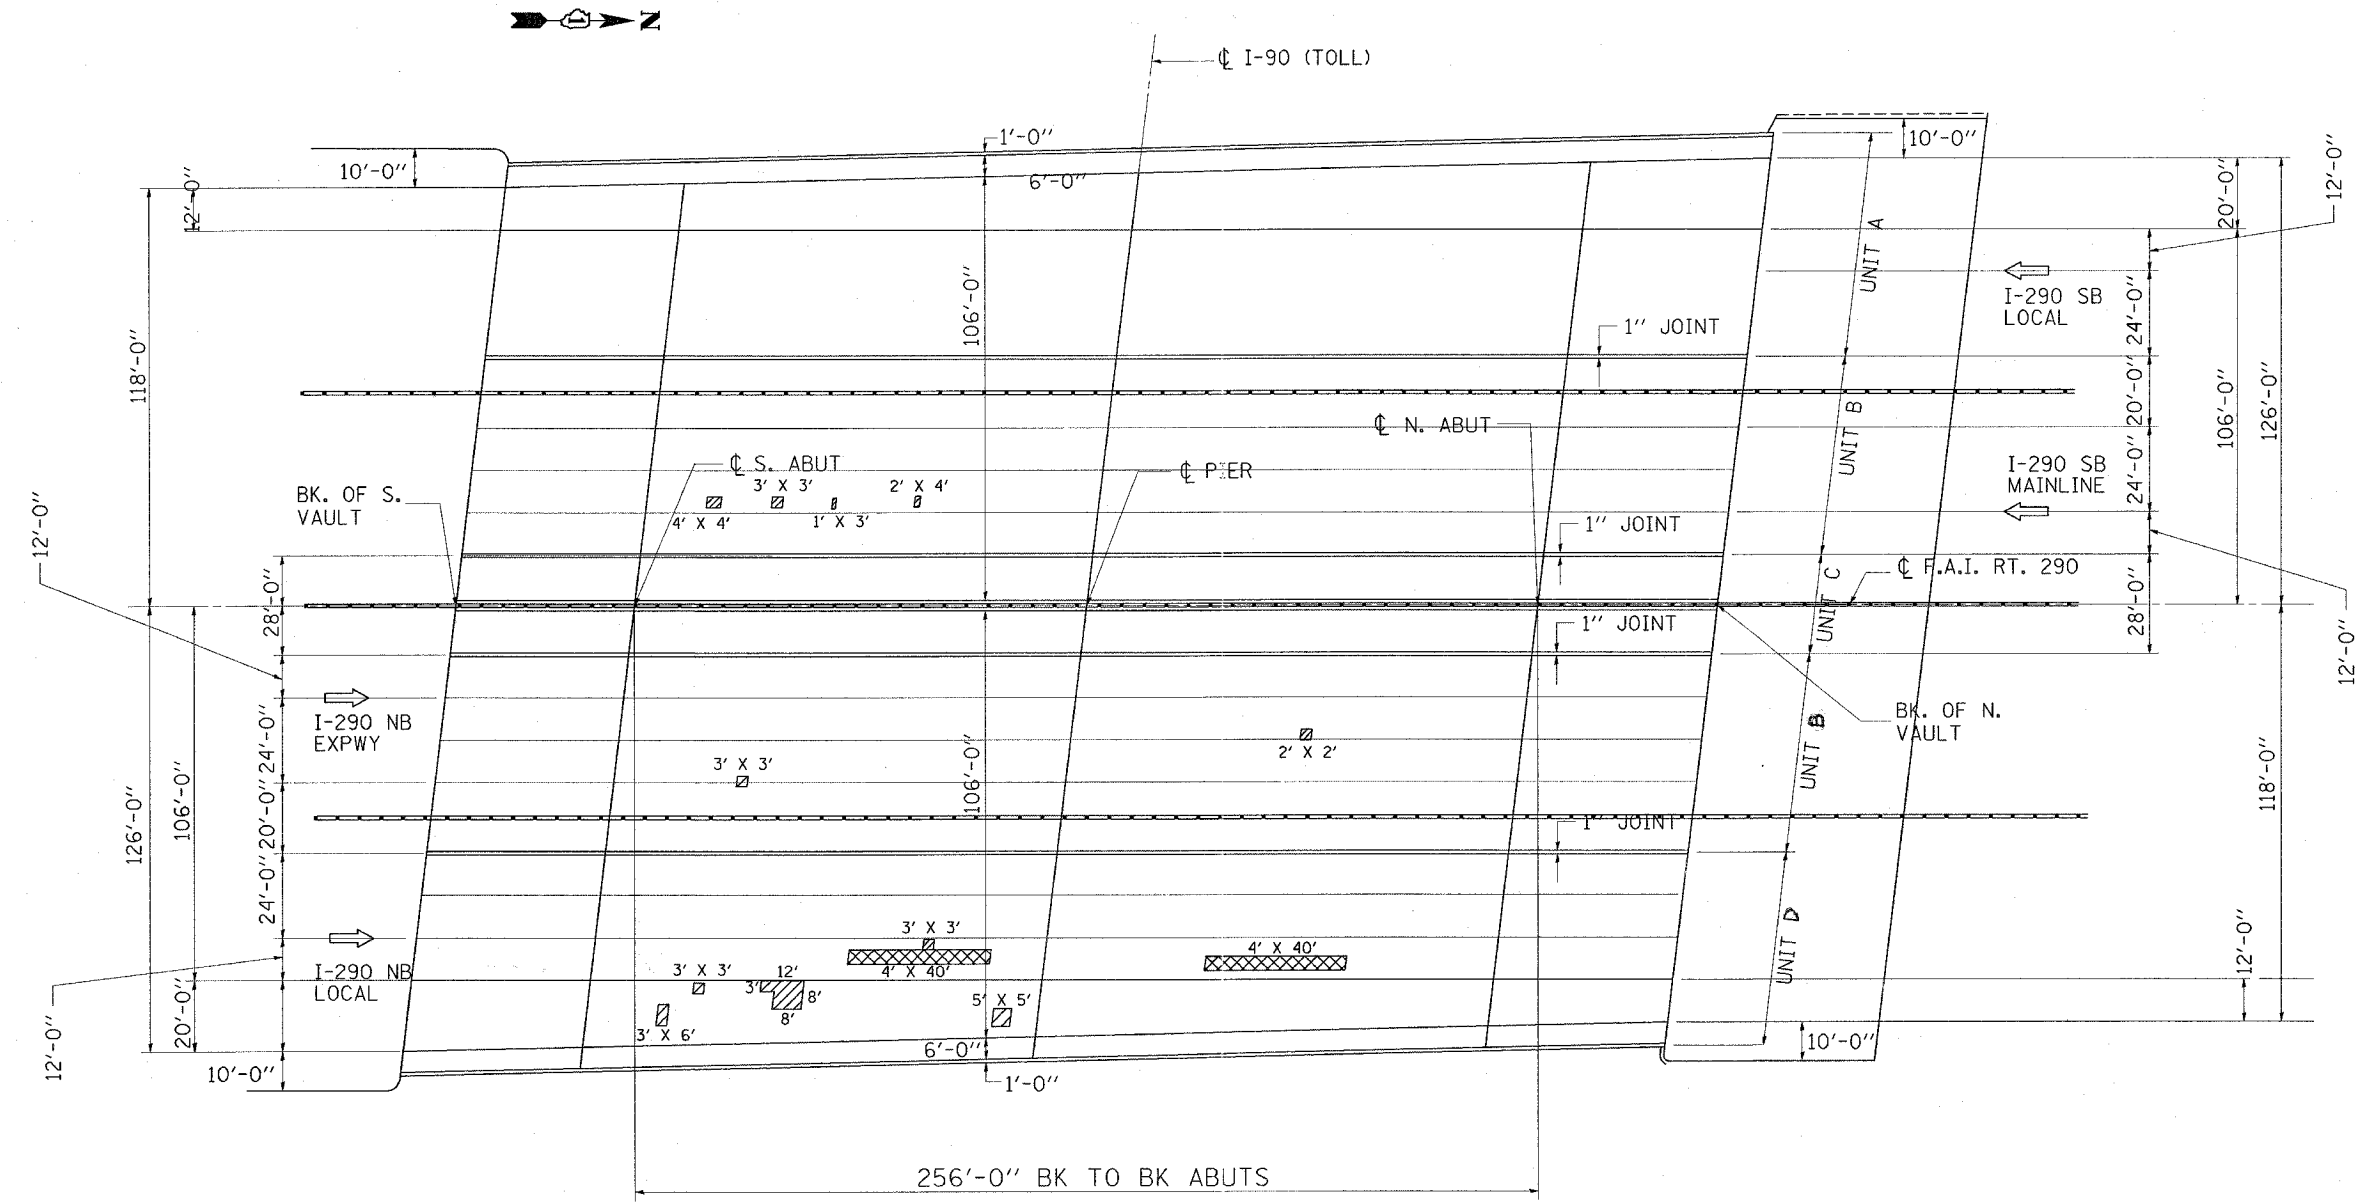

REVISIONS	
NAME	DATE

ILLINOIS DEPARTMENT OF TRANSPORTATION
LOCATION 1
 INTERSTATE ROUTE 290
 OVER INTERSTATE ROUTE 90
 PATCHING LOCATIONS
 S.N. 016-0977

SCALE: VERT. 1"=10'
 HORIZ. 1"=40'
 DATE: 2/01/05

DRAWN BY SHB
 CHECKED BY

PLOT DATE = 04/20/05
 PLOT SCALE = 1/4"=1'-0"
 PLOT SCALE = 1/8"=1'-0"
 REFERENCE = #REF#

V21.1.40 V.1.07/05/05