


F.A.I. RTE.	SECTION	COUNTY	TOTAL SHEETS	SHEET NO.
74	81-ITS-1	ROCK ISLAND	16	5
STA.		TO STA.		
FED. ROAD DIST. NO.	ILLINOIS	FED. AID PROJECT		

TYPICAL

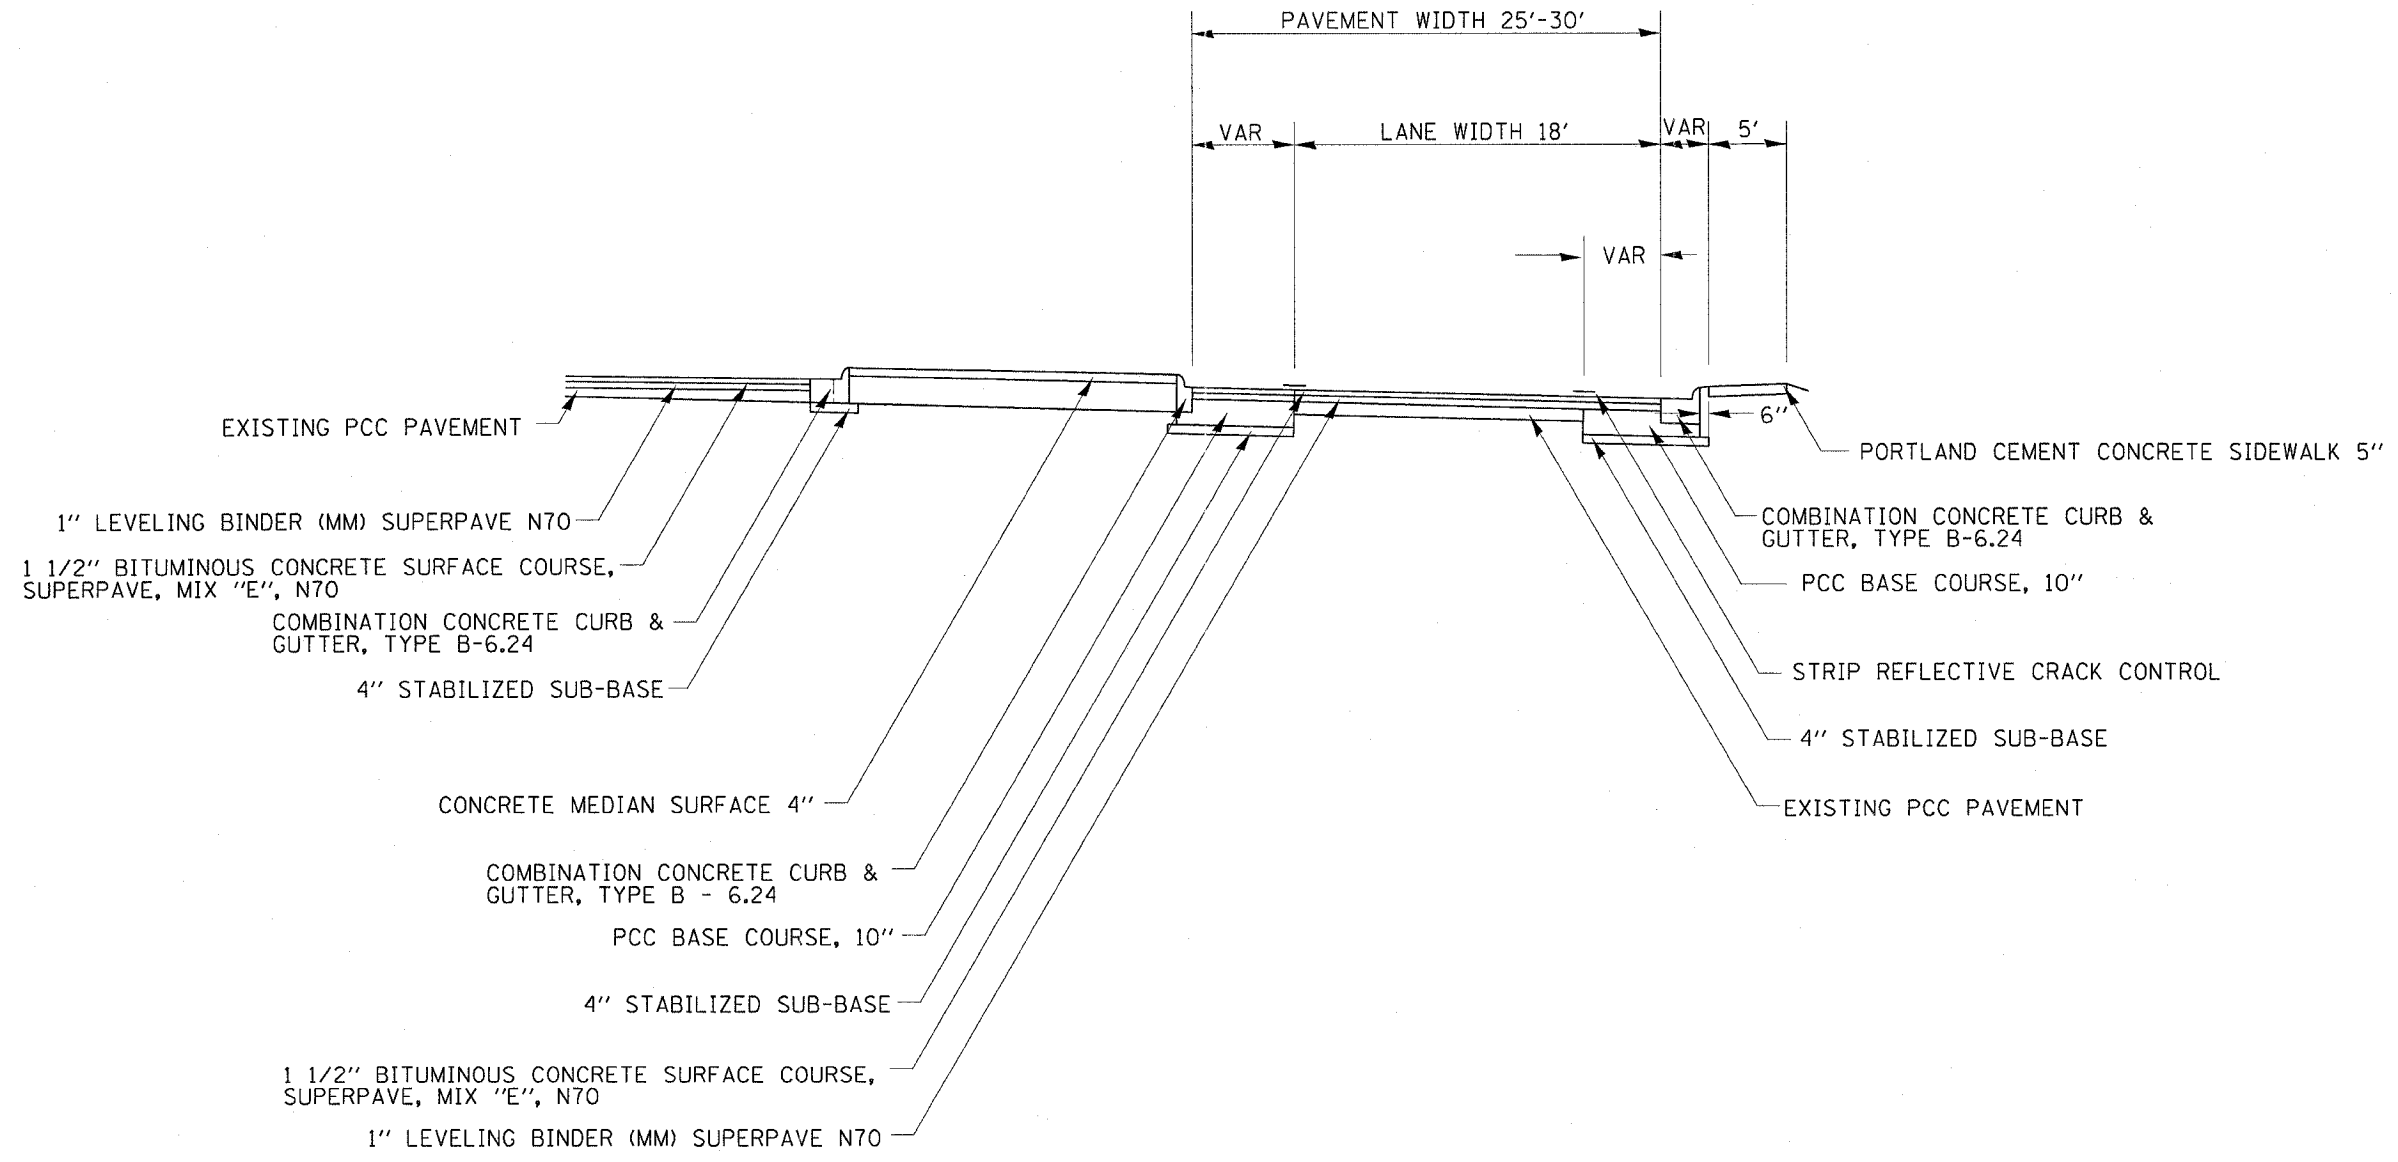

BITUMINOUS - APPLICATION RATES
 ALL BITUMINOUS MIXTURES : 112 LB/SY-IN
 BITUMINOUS MATERIAL (PRIME COAT) : 0.000286 TON/SY
 AGGREGATE (PRIME COAT) : 0.0015 TON/SY

REVISIONS	
NAME	DATE

ILLINOIS DEPARTMENT OF TRANSPORTATION

SCALE: VERT. HORIZ.
 DATE DATE

DRAWN BY
 CHECKED BY

PLOT DATE = Wed Mar 09 13:56:05 2005
 FILE NAME = S:\firmac\cadd\9104.dgn
 PLOT SCALE = 1/8" = 1'-0"
 REFERENCE = REF#