



# SOUTHBOUND ISLAND SURFACE REMOVAL DETAILS

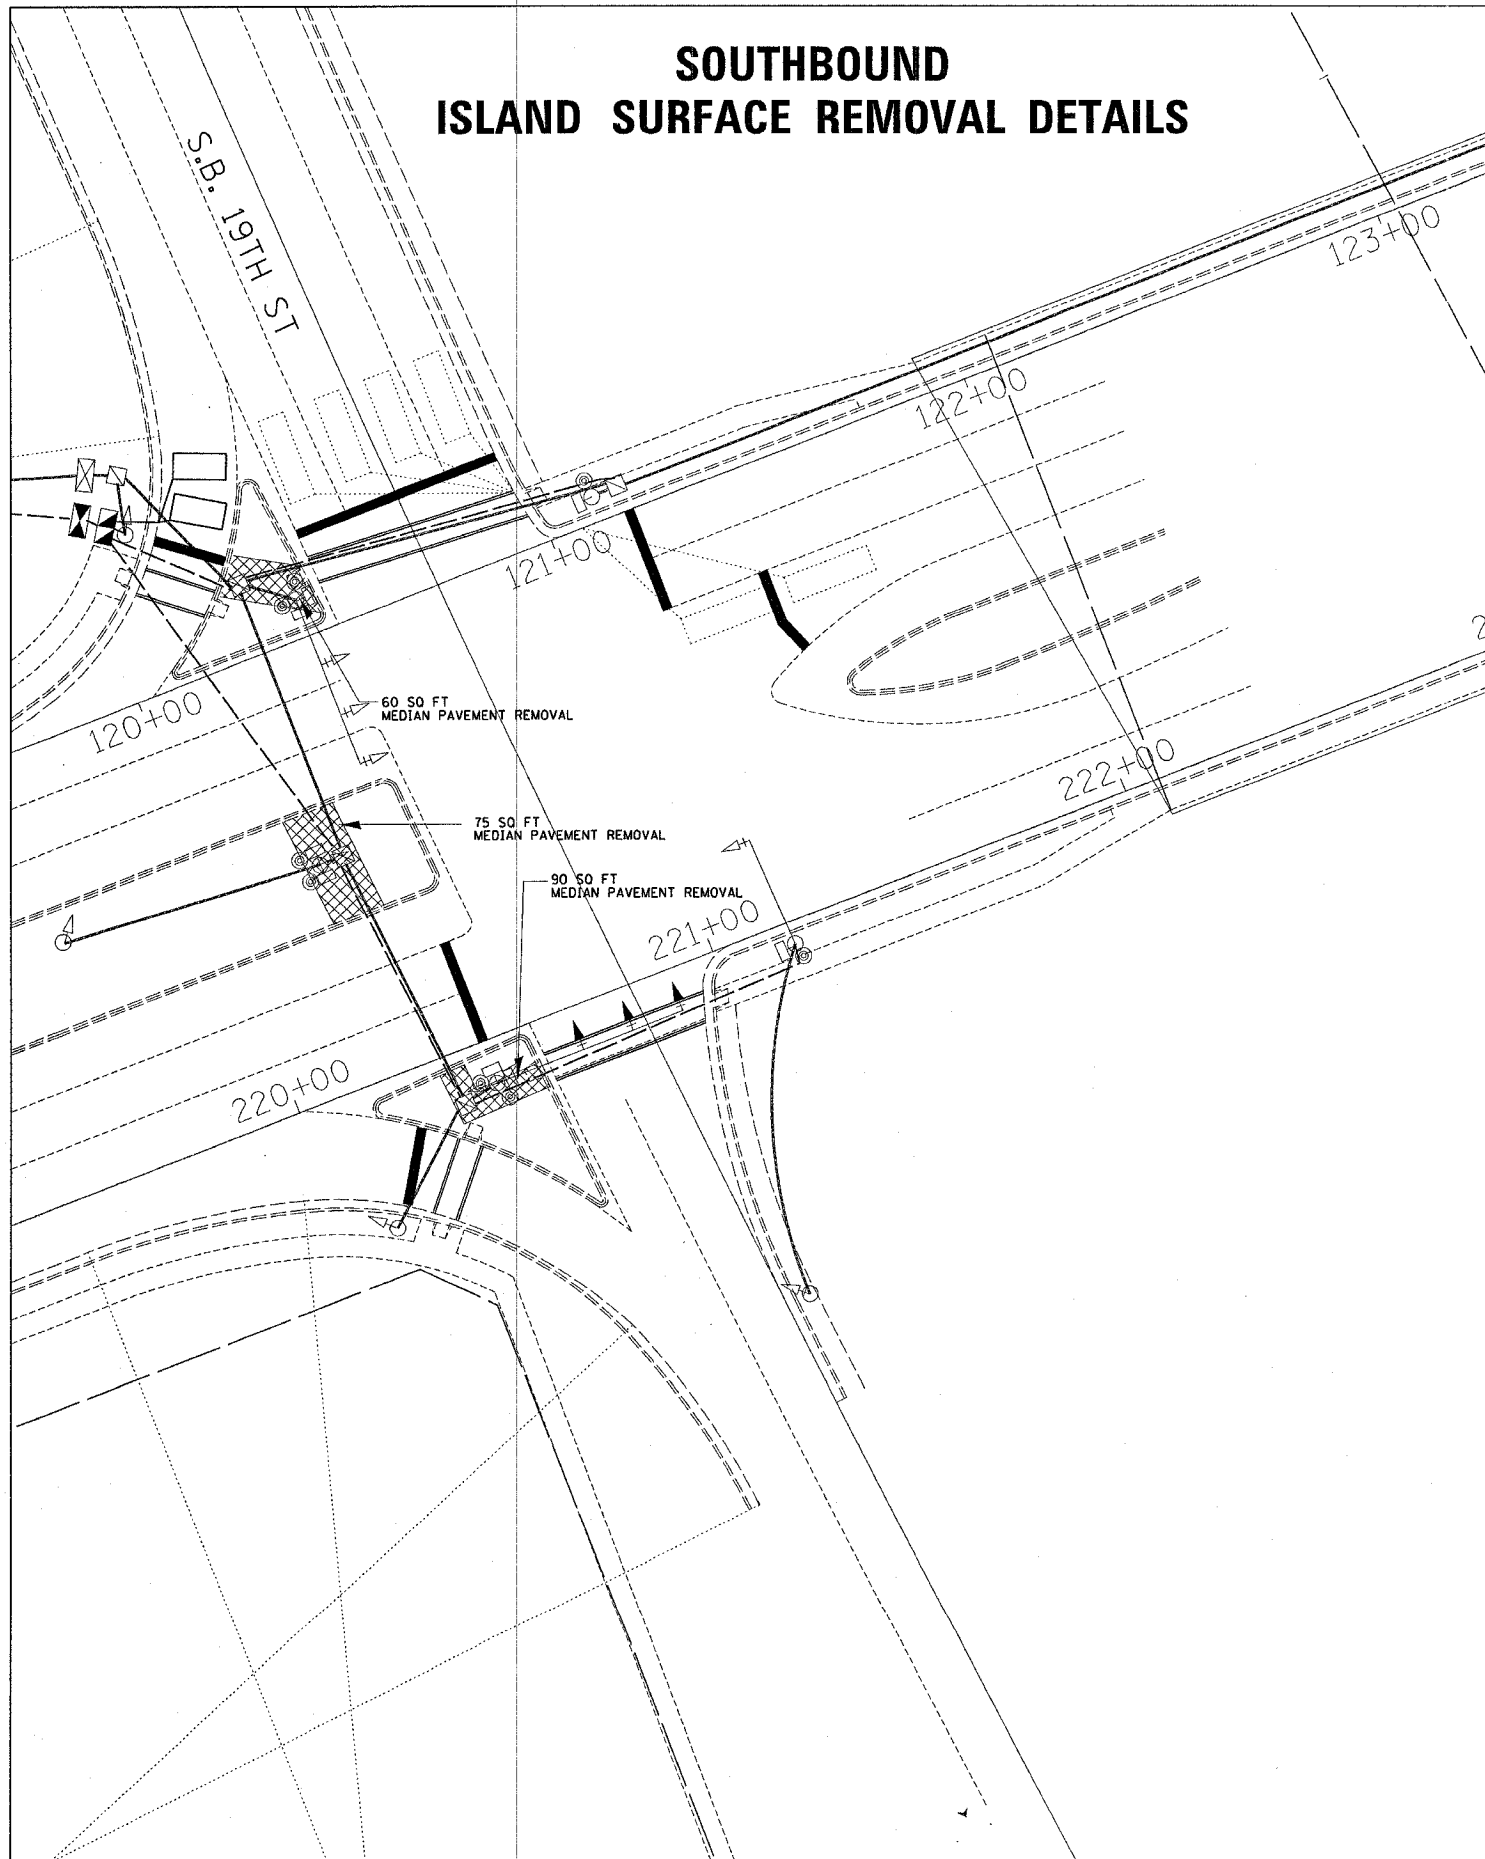

# NORTHBOUND REMOVAL DETAILS

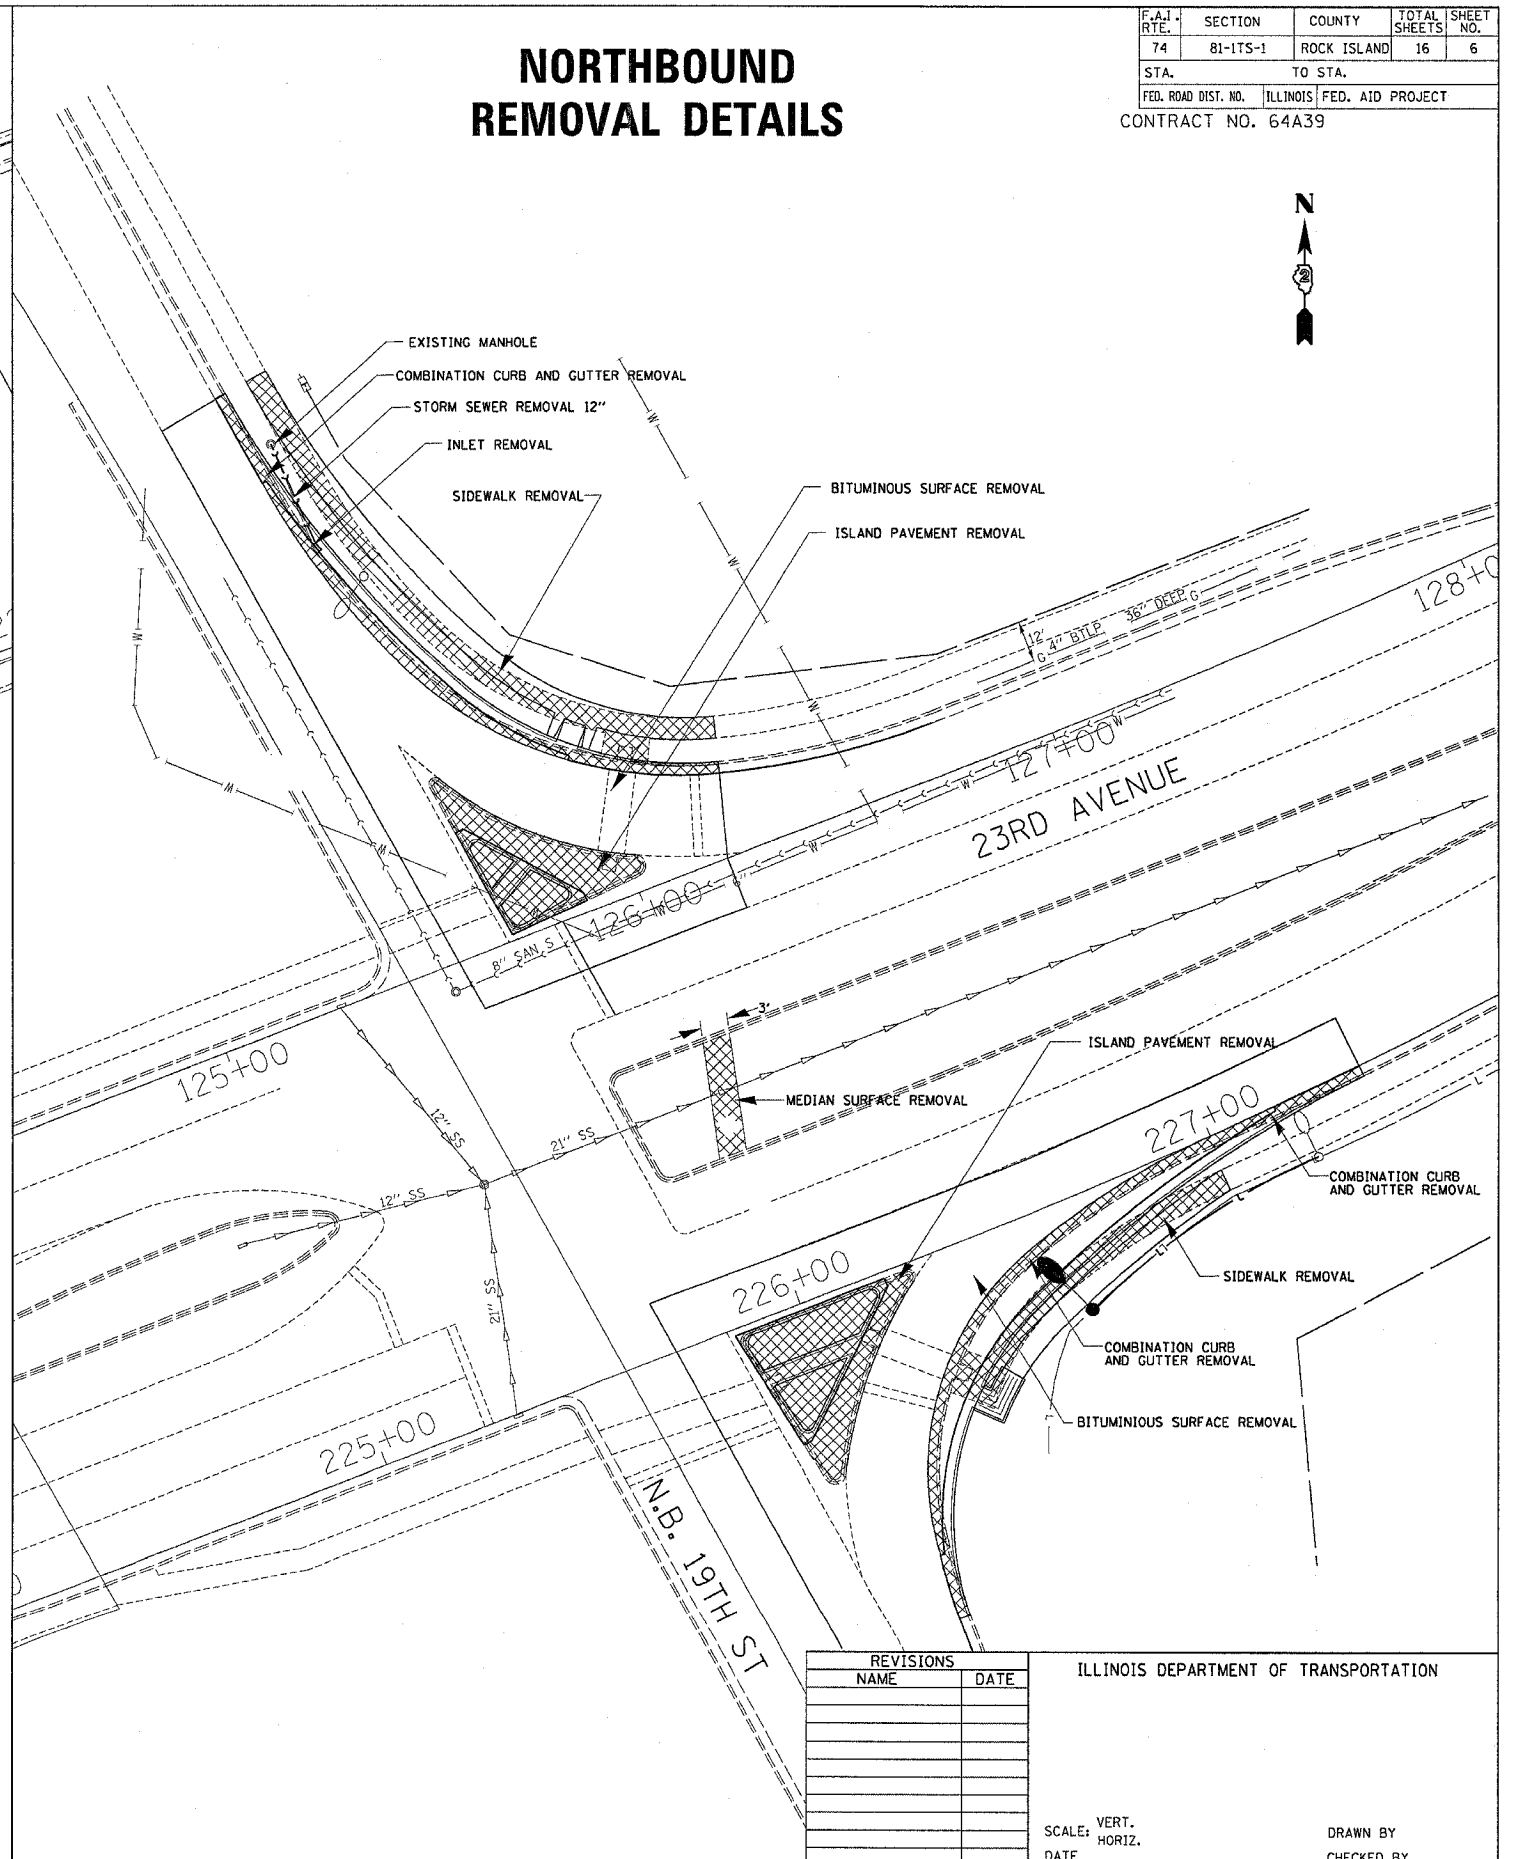

F.A.I. RTE.	SECTION	COUNTY	TOTAL SHEETS	SHEET NO.
74	81-ITS-1	ROCK ISLAND	16	6
STA.		TO STA.		
FED. ROAD DIST. NO.		ILLINOIS FED. AID PROJECT		
CONTRACT NO. 64A39				



PLOT DATE = Wed Mar 09 13:56:02 2005  
 FILE NAME = S:\Fm\mch\ad8987.dgn  
 PLOT SCALE = 2820000 : 1 IN.  
 REFERENCE = #REF#

REVISIONS	
NAME	DATE

ILLINOIS DEPARTMENT OF TRANSPORTATION

SCALE: VERT. \_\_\_\_\_  
 HORIZ. \_\_\_\_\_  
 DATE \_\_\_\_\_

DRAWN BY \_\_\_\_\_  
 CHECKED BY \_\_\_\_\_