


# NORTHBOUND REPLACEMENT DETAILS

F.A.I. RTE.	SECTION	COUNTY	TOTAL SHEETS	SHEET NO.
74	81-ITS-1	ROCK ISLAND	16	7
STA.		TO STA.		
FED. ROAD DIST. NO.	ILLINOIS	FED. AID PROJECT		
CONTRACT NO. 64A39				

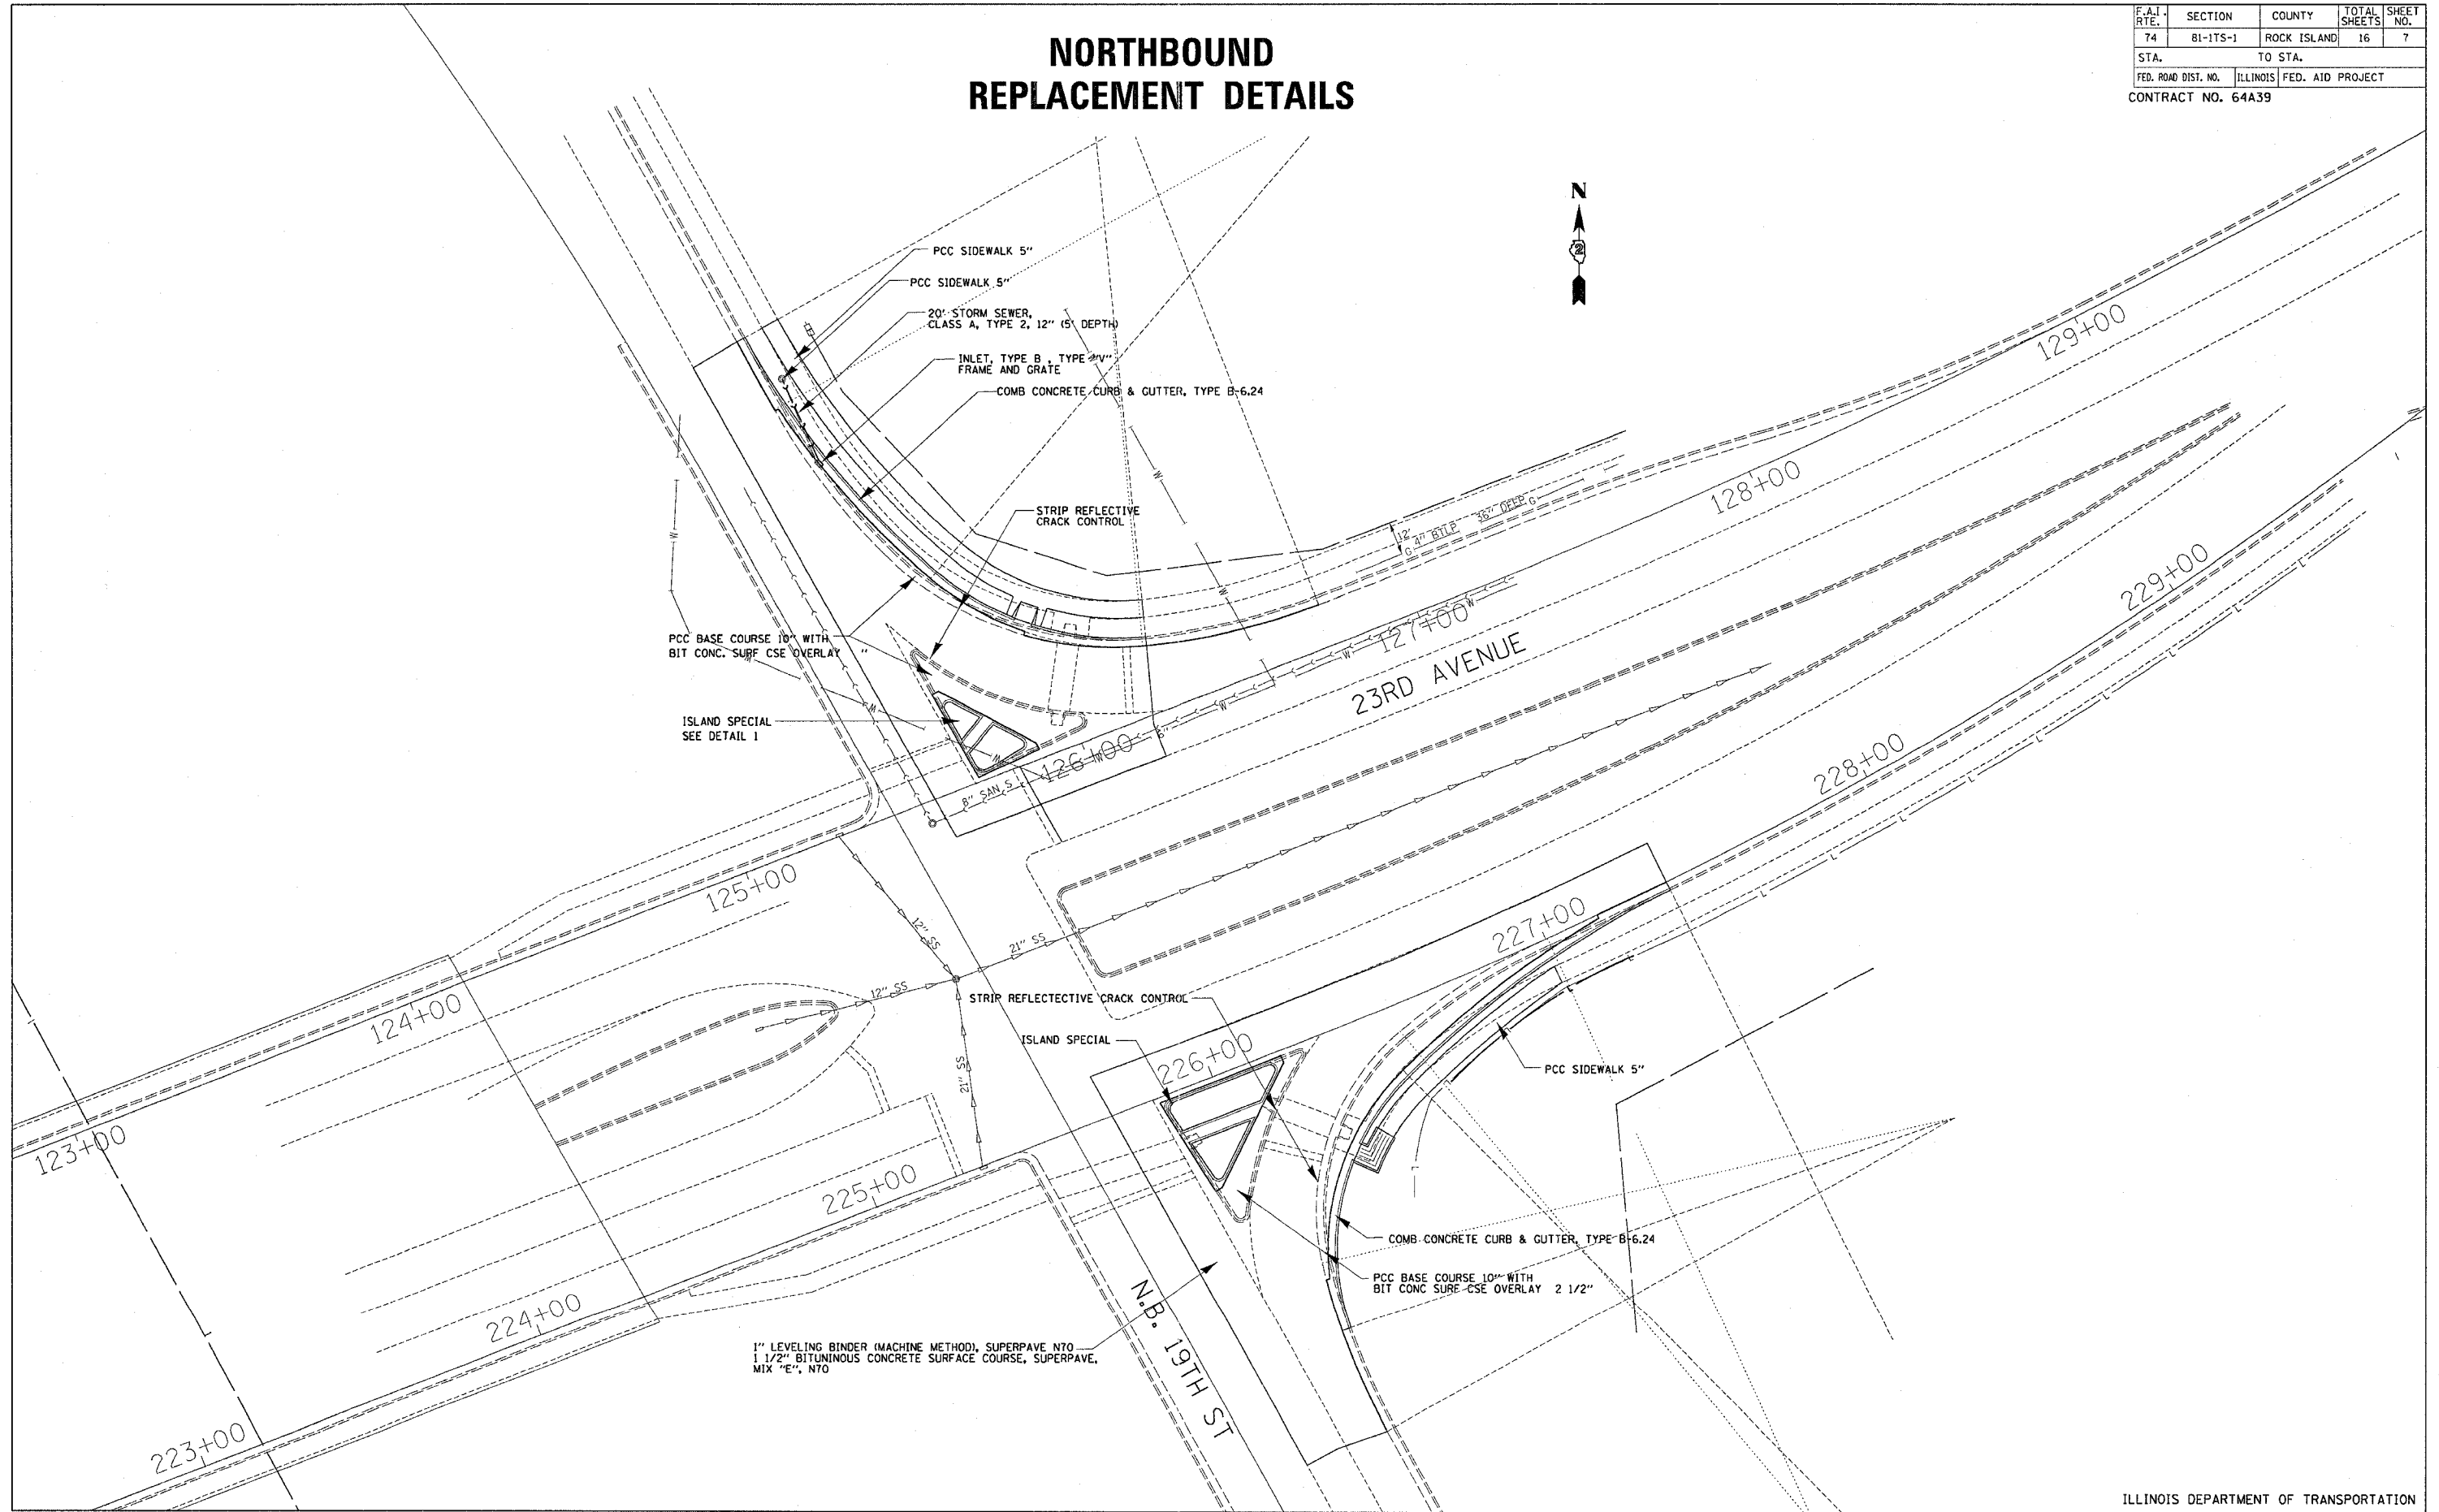

PLOT DATE = Wed Nov 09 13:56:02 2005  
 FILE NAME = S:\F\m\m\c\088904.dgn  
 PLOT SCALE = 20.0000 : 1 IN.  
 REFERENCE = NREF