
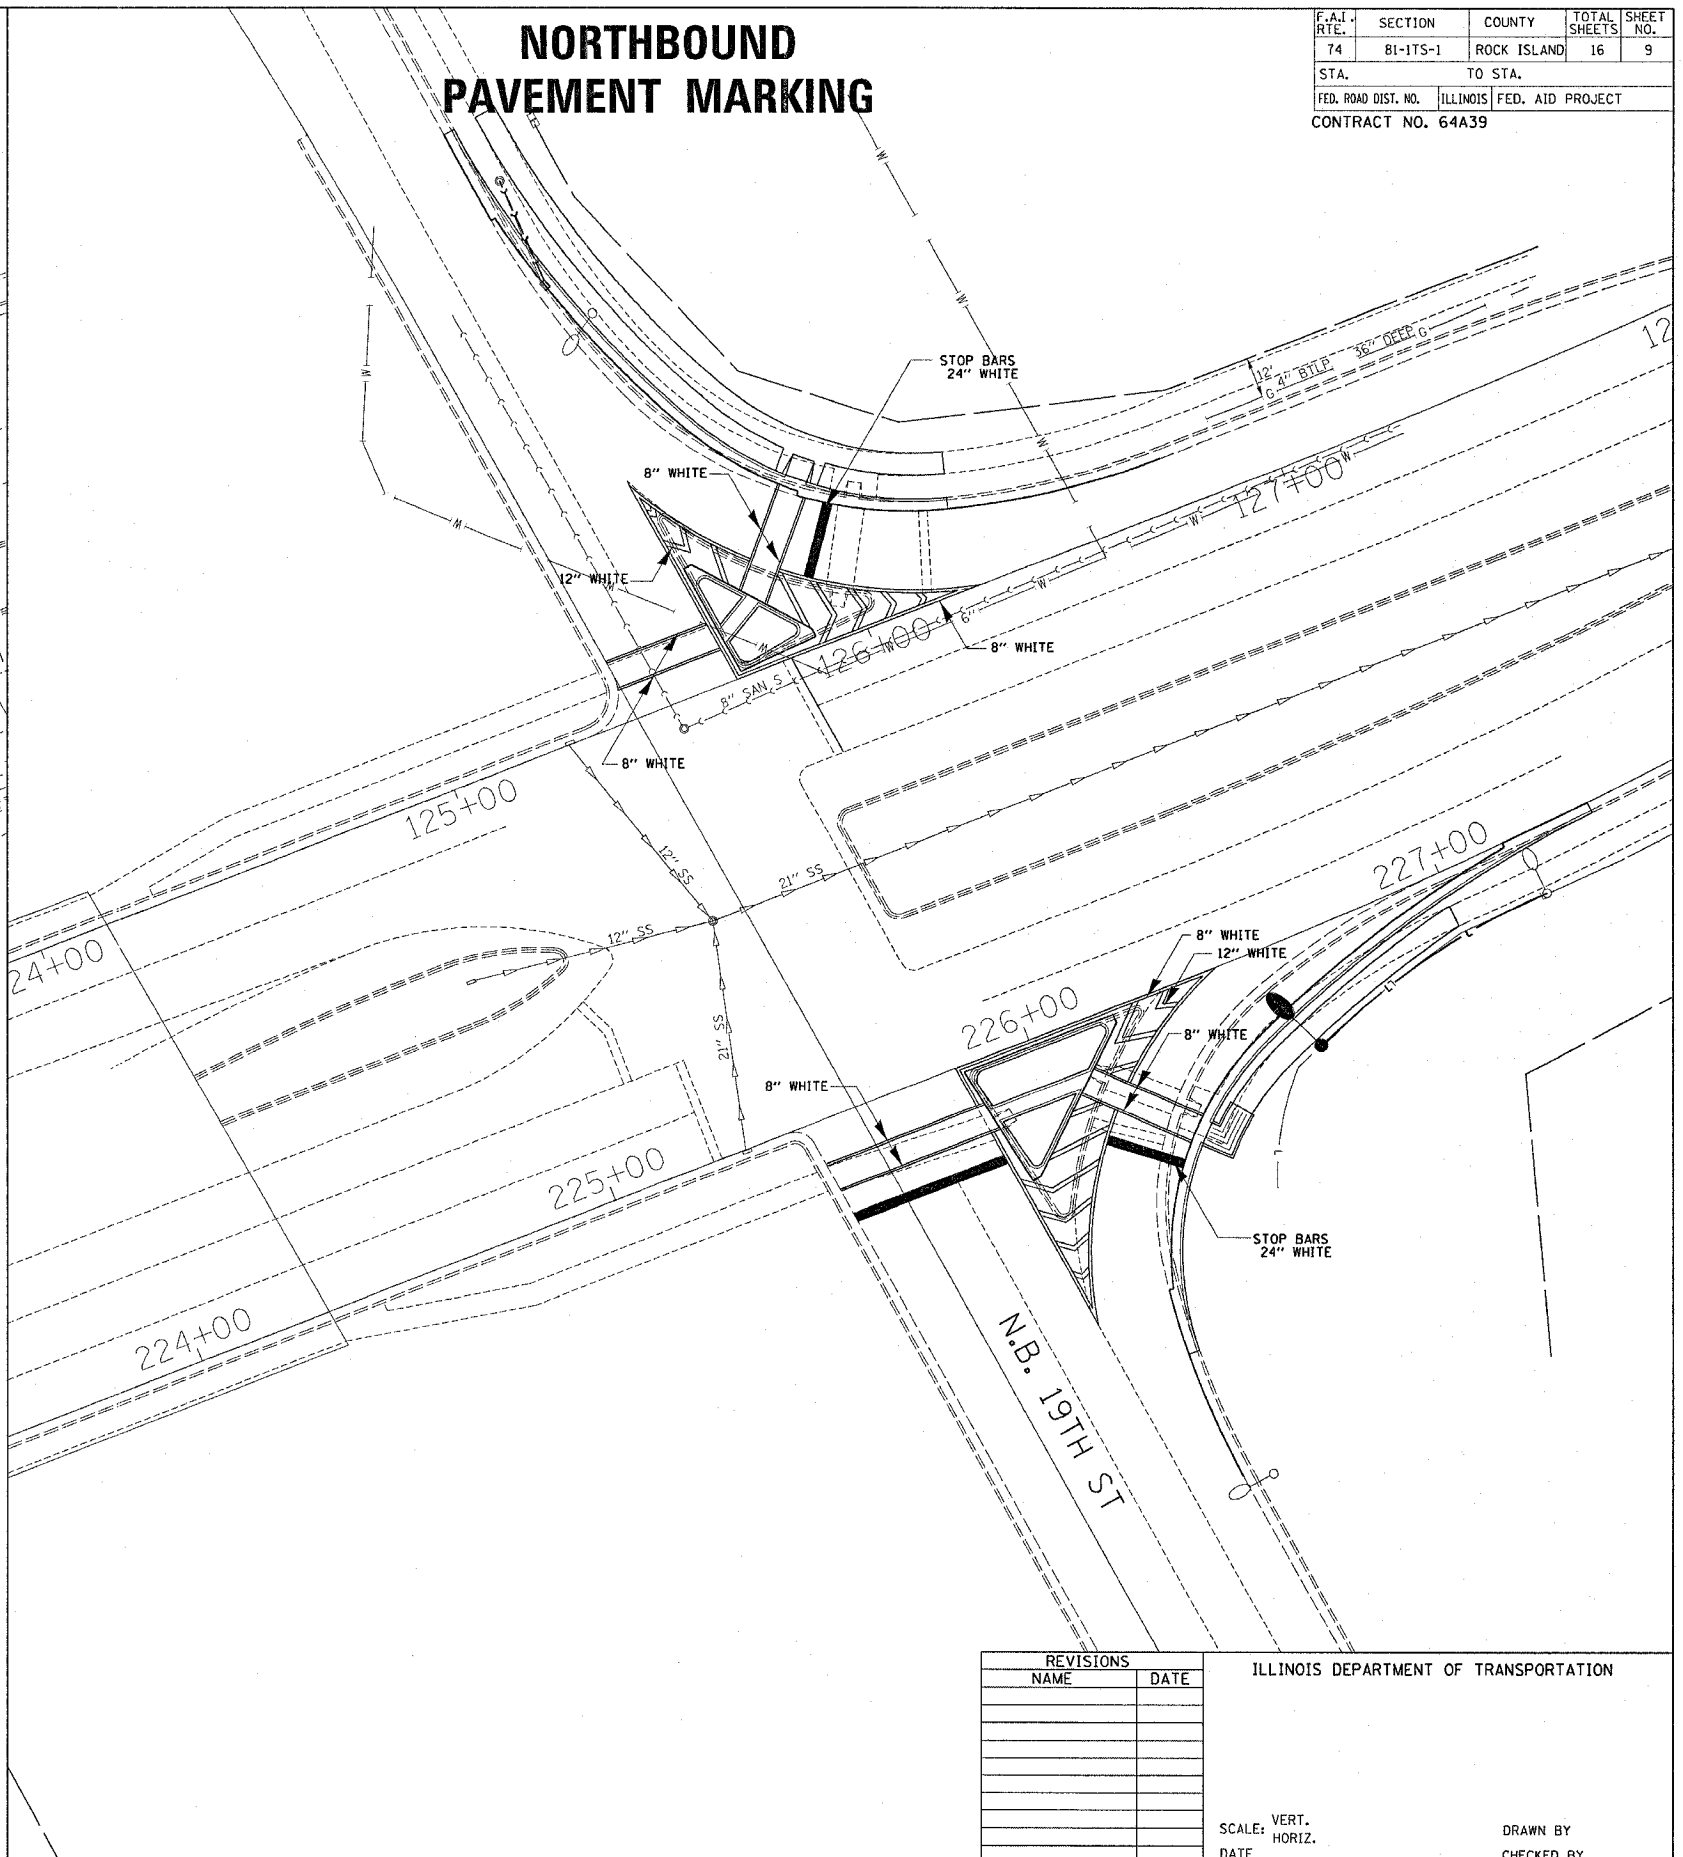


SOUTHBOUND PAVEMENT MARKING

NORTHBOUND PAVEMENT MARKING

F.A.I. RTE.	SECTION	COUNTY	TOTAL SHEETS	SHEET NO.
74	81-ITS-1	ROCK ISLAND	16	9
STA.		TO STA.		
FED. ROAD DIST. NO.		ILLINOIS	FED. AID PROJECT	
CONTRACT NO. 64A39				

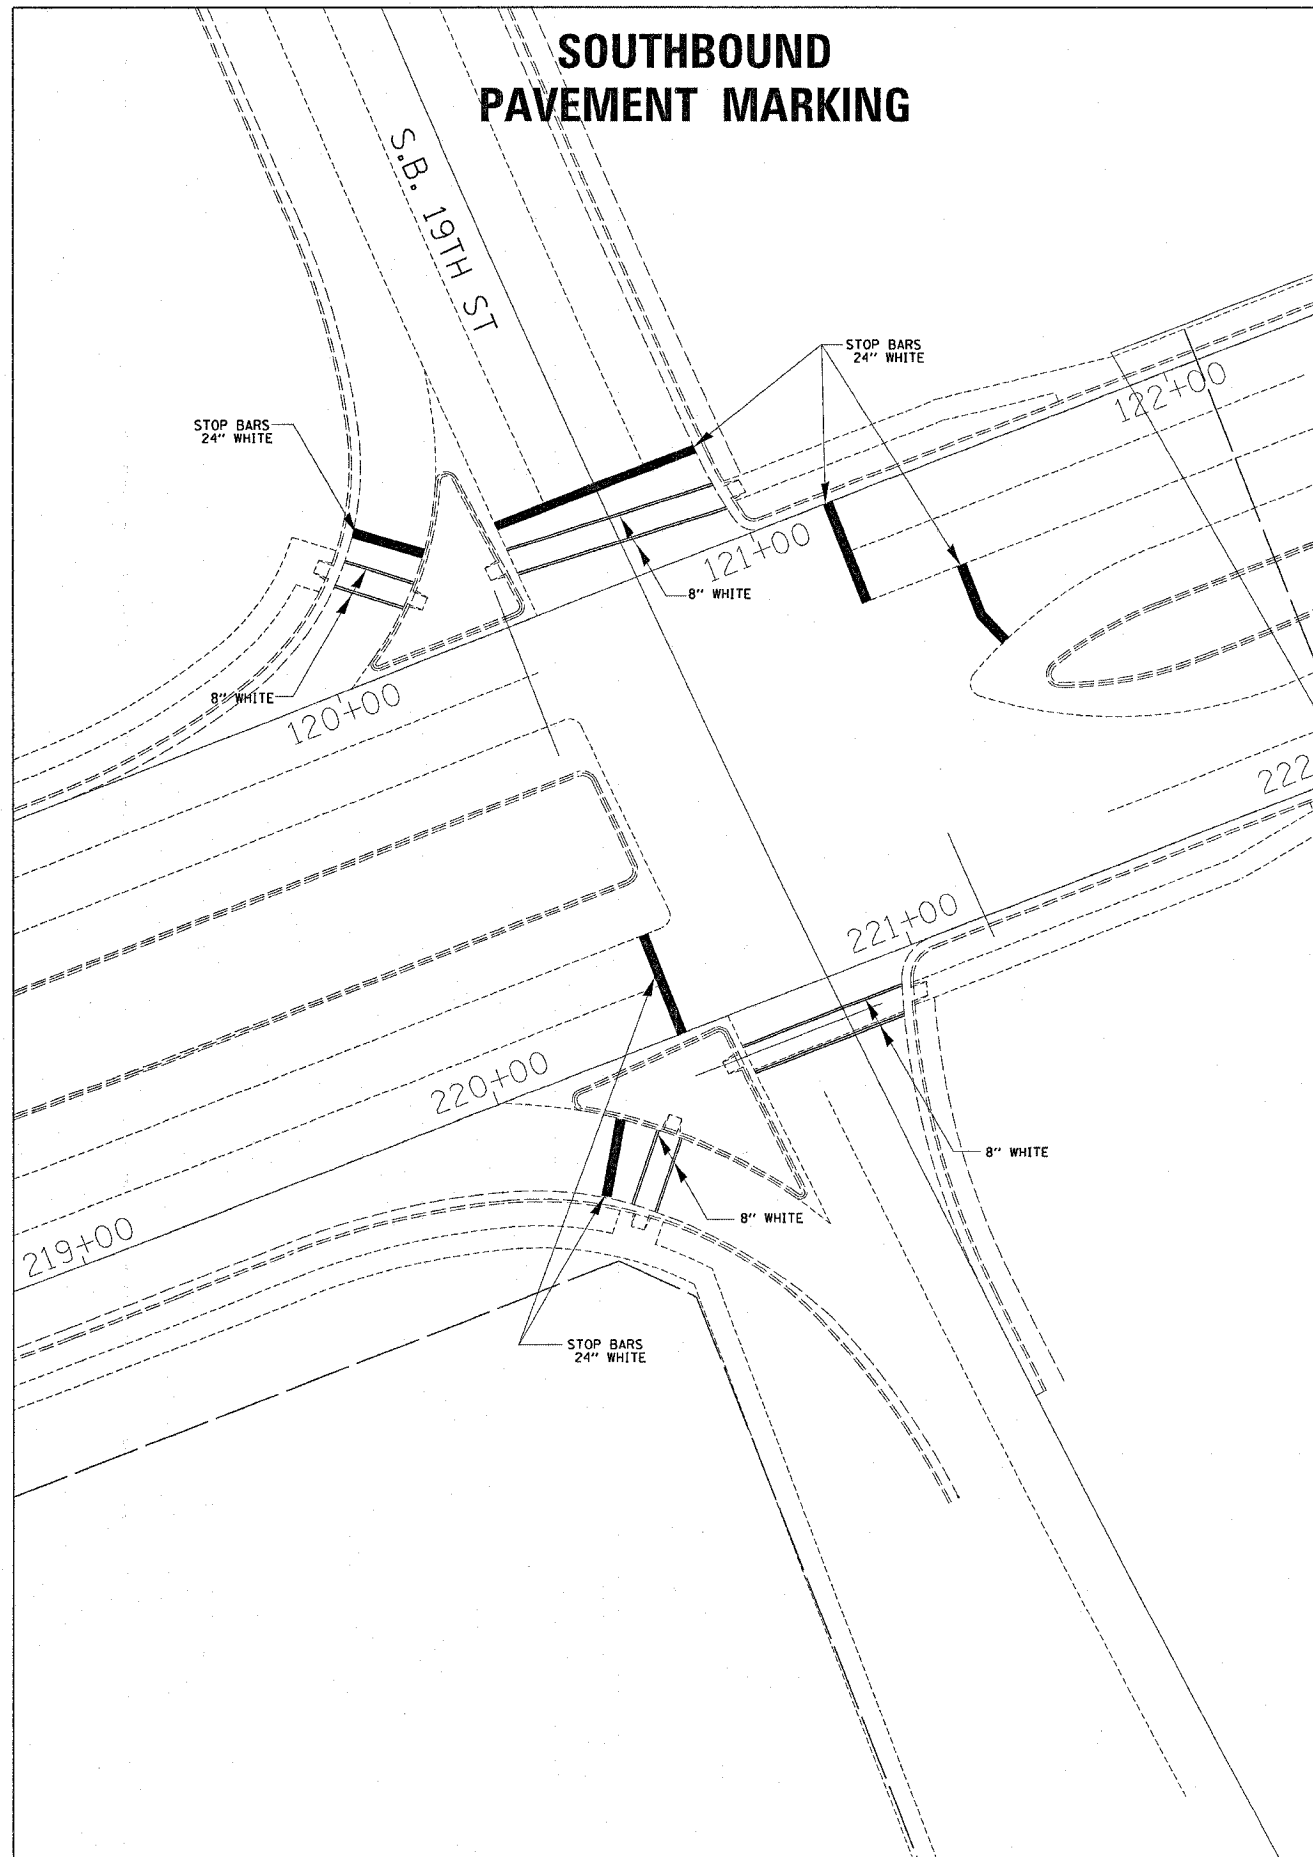

PLOT DATE = Thu Feb 18 13:08:47 2025
 FILE NAME = c:\projects\2020\81-ITS-1\64A39\19th.dgn
 PLOT SCALE = 28.0000 / 1 IN.
 REFERENCE = SHEET 9

REVISIONS	
NAME	DATE

ILLINOIS DEPARTMENT OF TRANSPORTATION

SCALE: VERT. / HORIZ. / DATE
 DRAWN BY / CHECKED BY