
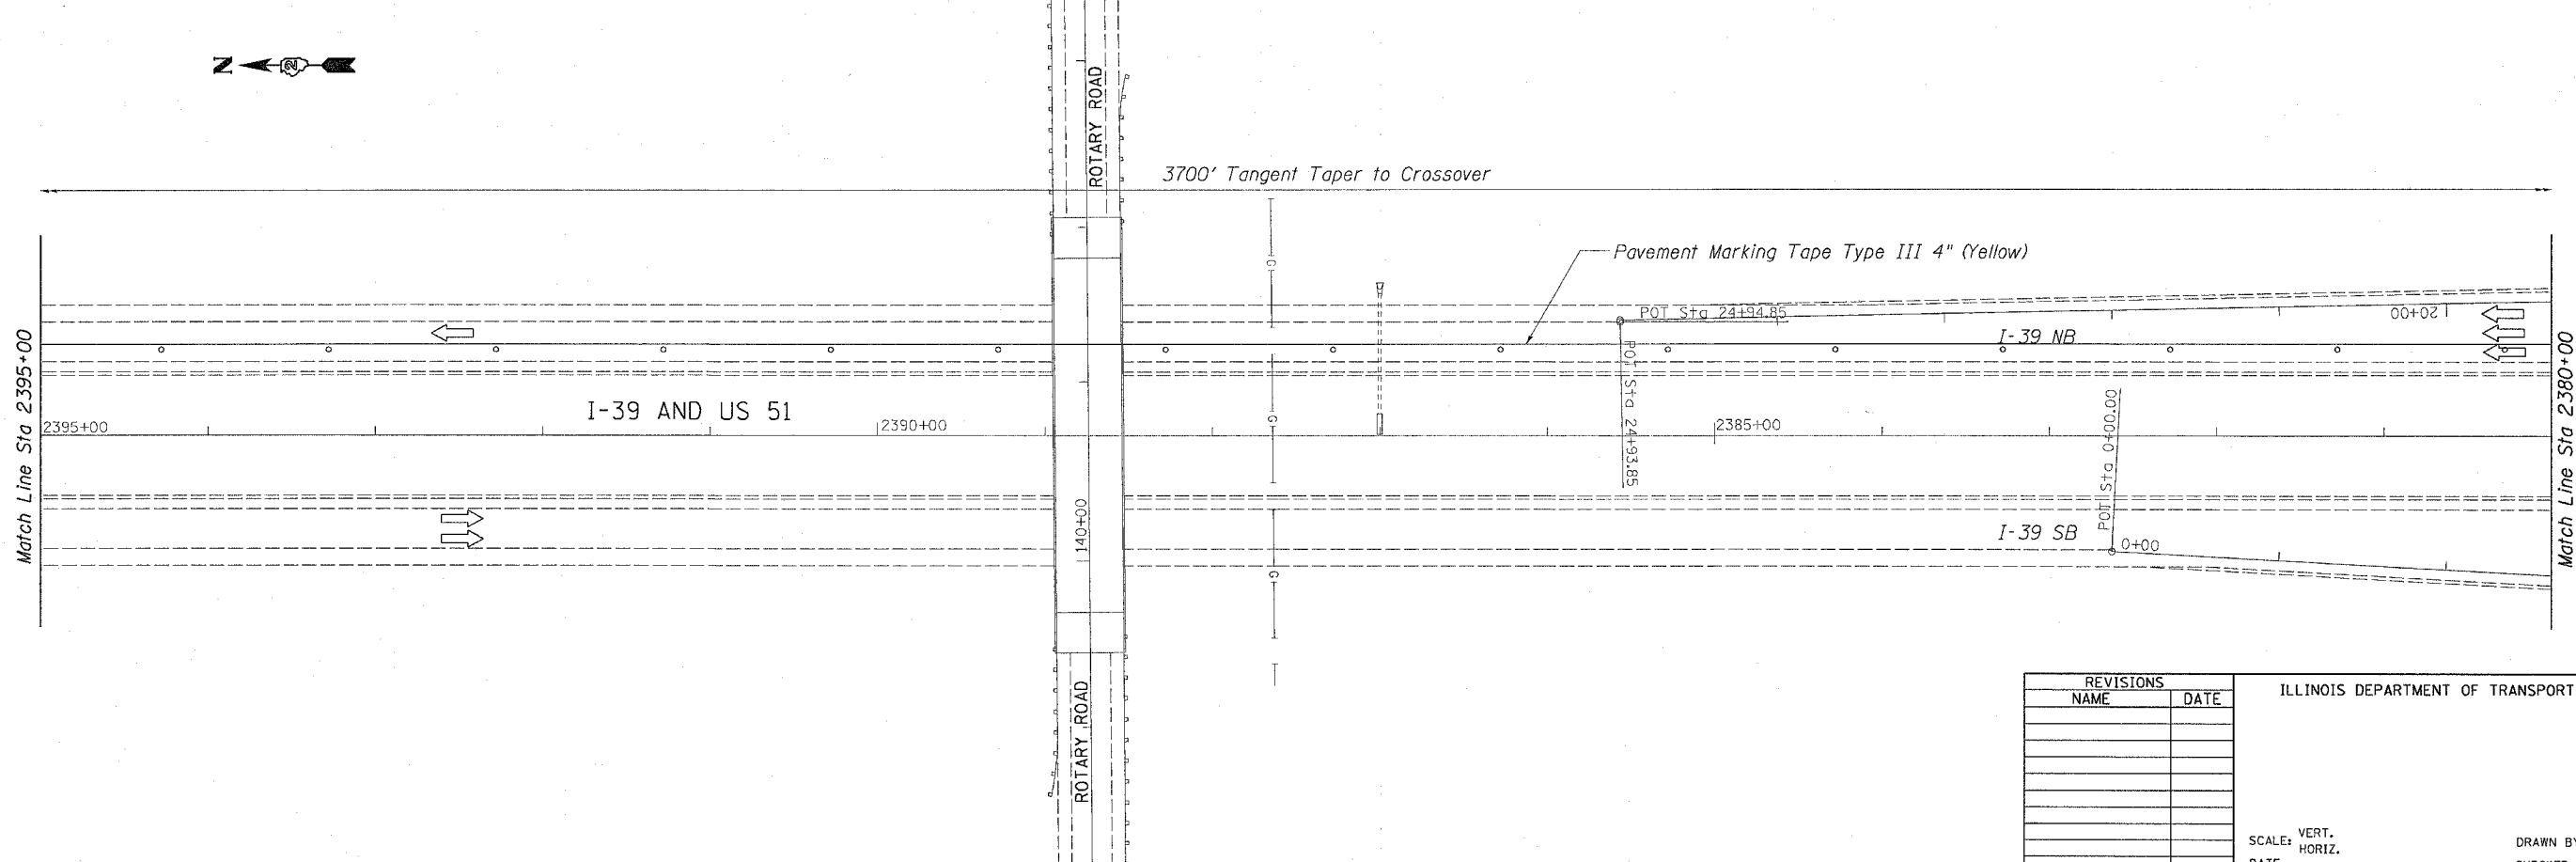


F.A.I. RTE.	SECTION	COUNTY	TOTAL SHEETS	SHEET NO.
-39-	-201-1B-M-2-	WINNEBAGO	-13-	-5-
STA.		TO STA.		
FED. ROAD DIST. NO.		ILLINOIS	FED. AID PROJECT	

TRAFFIC CONTROL PLAN

Refer to Standard 701400 & 701416 for additional signing and marking requirements.

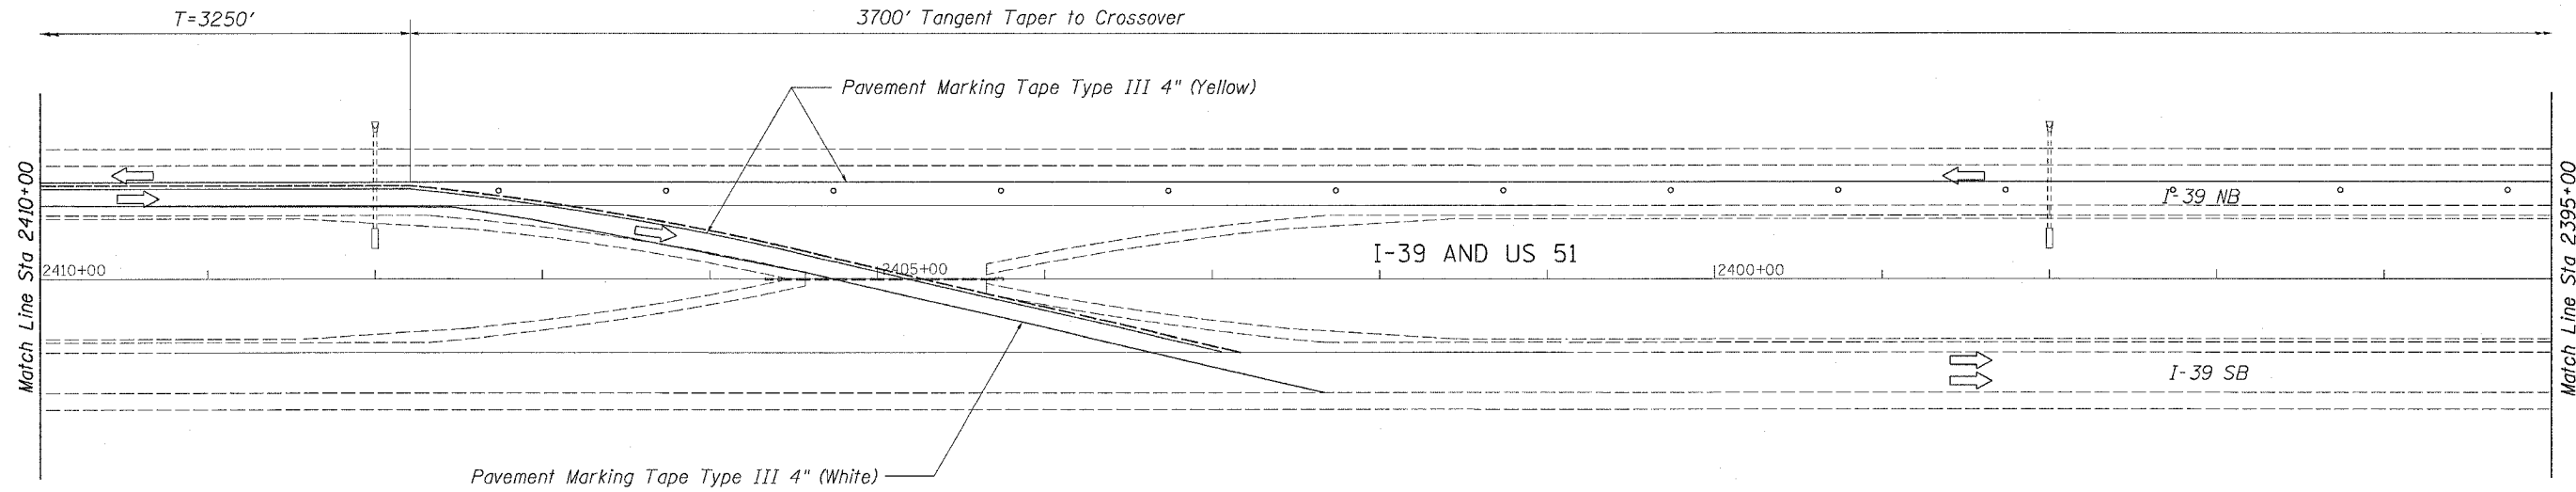

REVISIONS	
NAME	DATE

ILLINOIS DEPARTMENT OF TRANSPORTATION

SCALE: VERT. _____
 HORIZ. _____

DATE _____ DRAWN BY _____
 CHECKED BY _____

PLOT DATE = Fri Jan 07 08:01:02 2005
 FILE NAME = G:\B\Plans\Winnebago County\1010133.dgn
 PLOT NUMBER = 1010133
 REFERENCE = REF'S