



STATE OF ILLINOIS
DEPARTMENT OF TRANSPORTATION

ROUTE NO.	SECTION	COUNTY	SHEETS	SHEET NO.
I-39		WINNEBAGO	7	6
FED. ROAD DIST. NO. 7	ILLINOIS	FED. AID PROJECT	CONTRACT NO. 64A86	

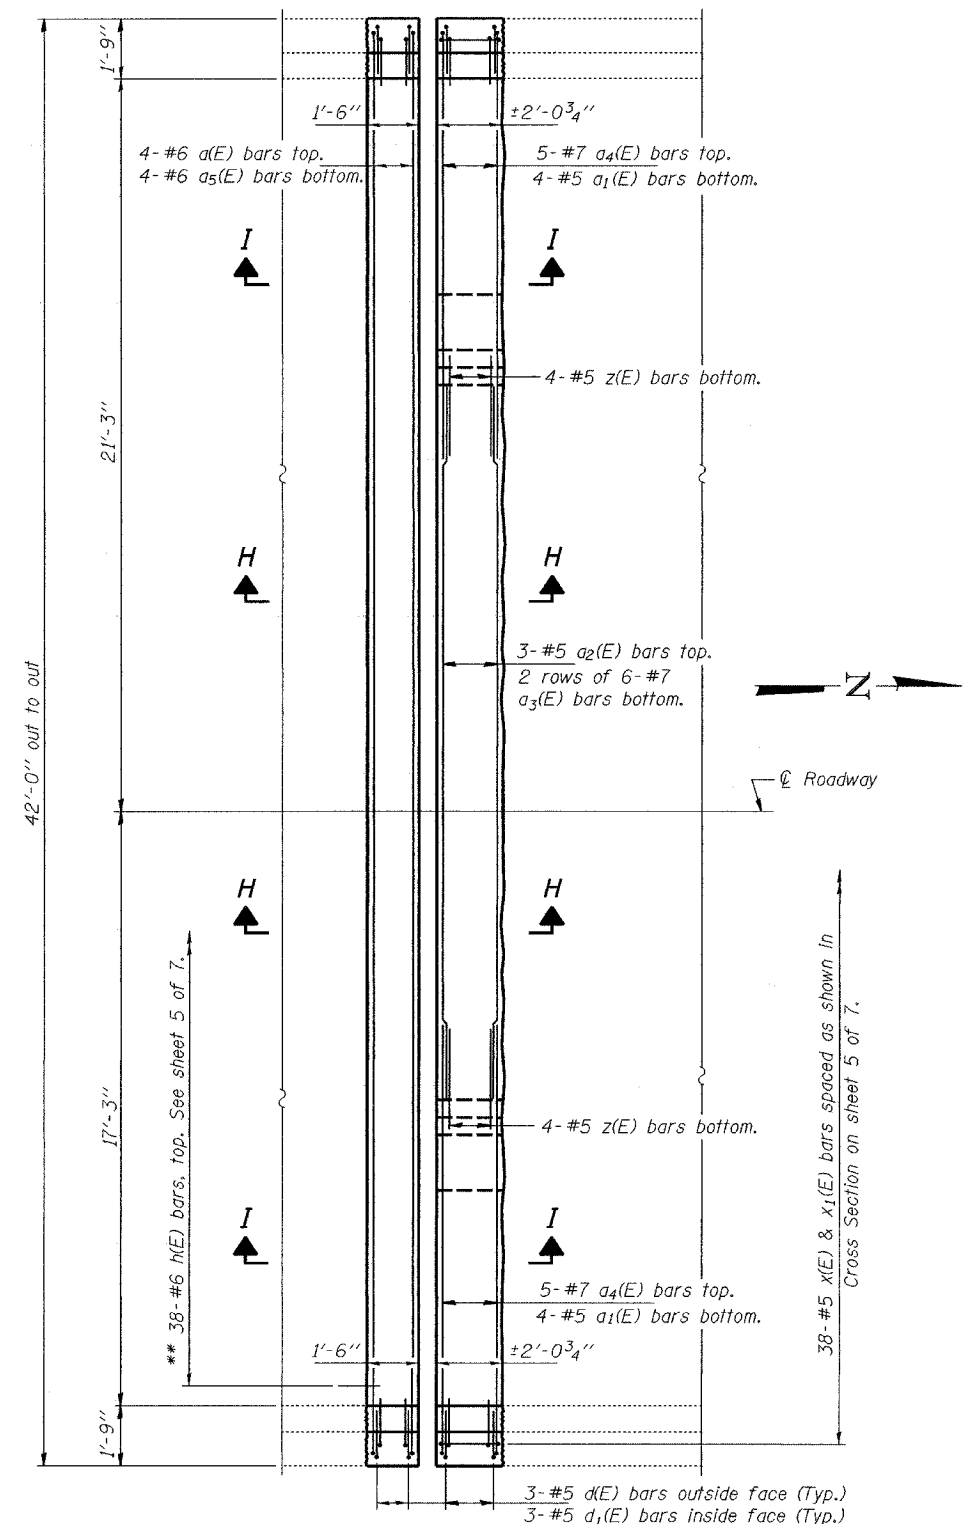

PLAN AT SOUTH ABUTMENT


New bituminous surface & waterproofing membrane repair. Typ.

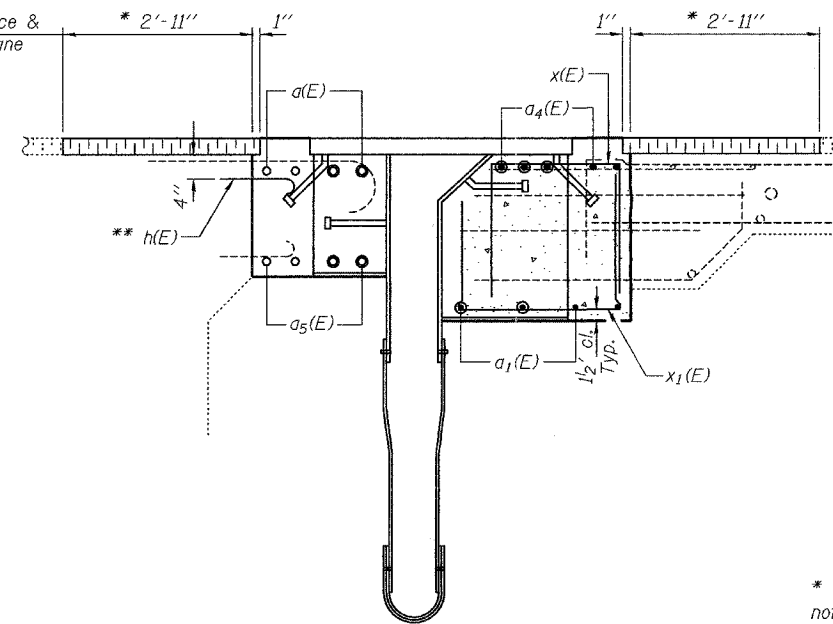

SECTION I-I

* Waterproofing membrane system in this area shall not be damaged in order to provide a suitable lap for the new waterproofing membrane.

New bituminous surface & waterproofing membrane repair. Typ.

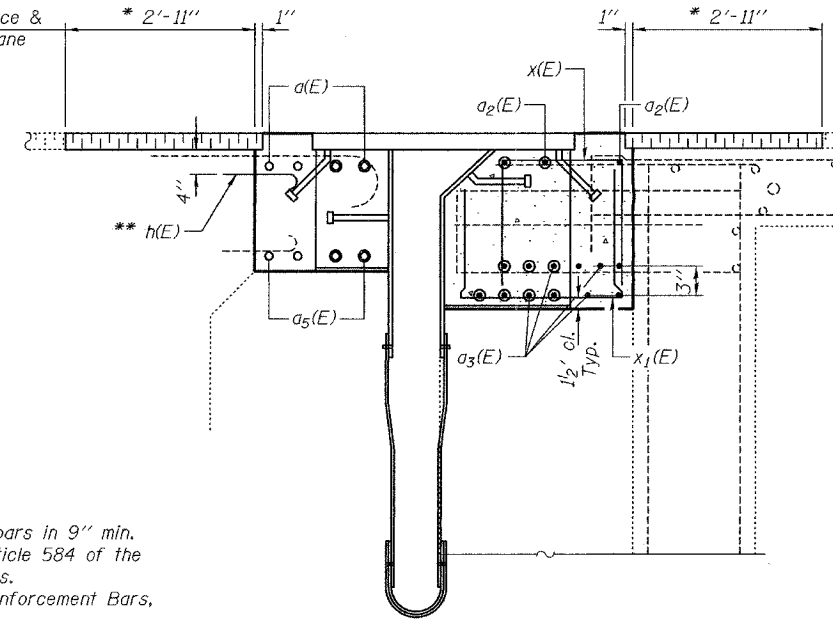

SECTION H-H

** Epoxy grout h(E) bars in 9" min. holes according to Article 584 of the Standard Specifications. Cost included with Reinforcement Bars, Epoxy Coated

DESIGNED	DAB
CHECKED	PSJ
DRAWN	baliva
CHECKED	DAB PSJ

MARCH 7, 2005
EXAMINED *John A. Morris*
ENGINEER OF STRUCTURAL SERVICES
PASSED *Ralph E. Anderson*
ENGINEER OF BRIDGES AND STRUCTURES

BRIDGE REPAIRS
I-39 OVER KISHWAUKEE RIVER
WINNEBAGO COUNTY
STA. 2425+00
SN 101-0133(SB)