



STATE OF ILLINOIS
DEPARTMENT OF TRANSPORTATION

ROUTE NO.	SECTION	COUNTY	TOTAL SHEETS	SHEET	SHEET NO. 4
	*	Winnebago	36	21	9 SHEETS
FED. ROAD DIST. NO. 7	ILLINOIS	FED. AID PROJECT			

*(5VB, 5HB, 1-2HB)M CONTRACT #64A88

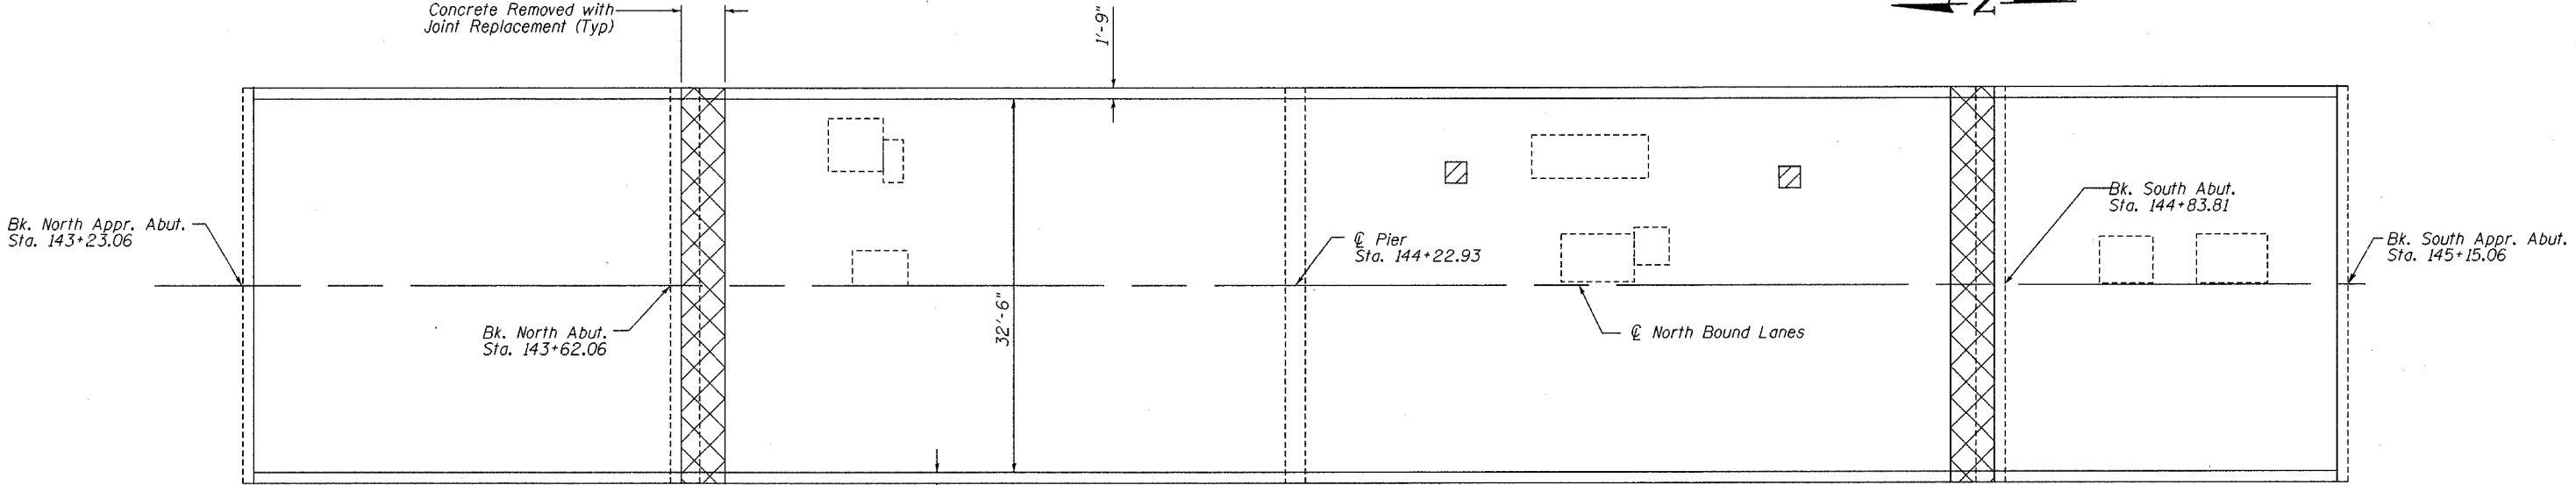

PLAN SN 101-0032

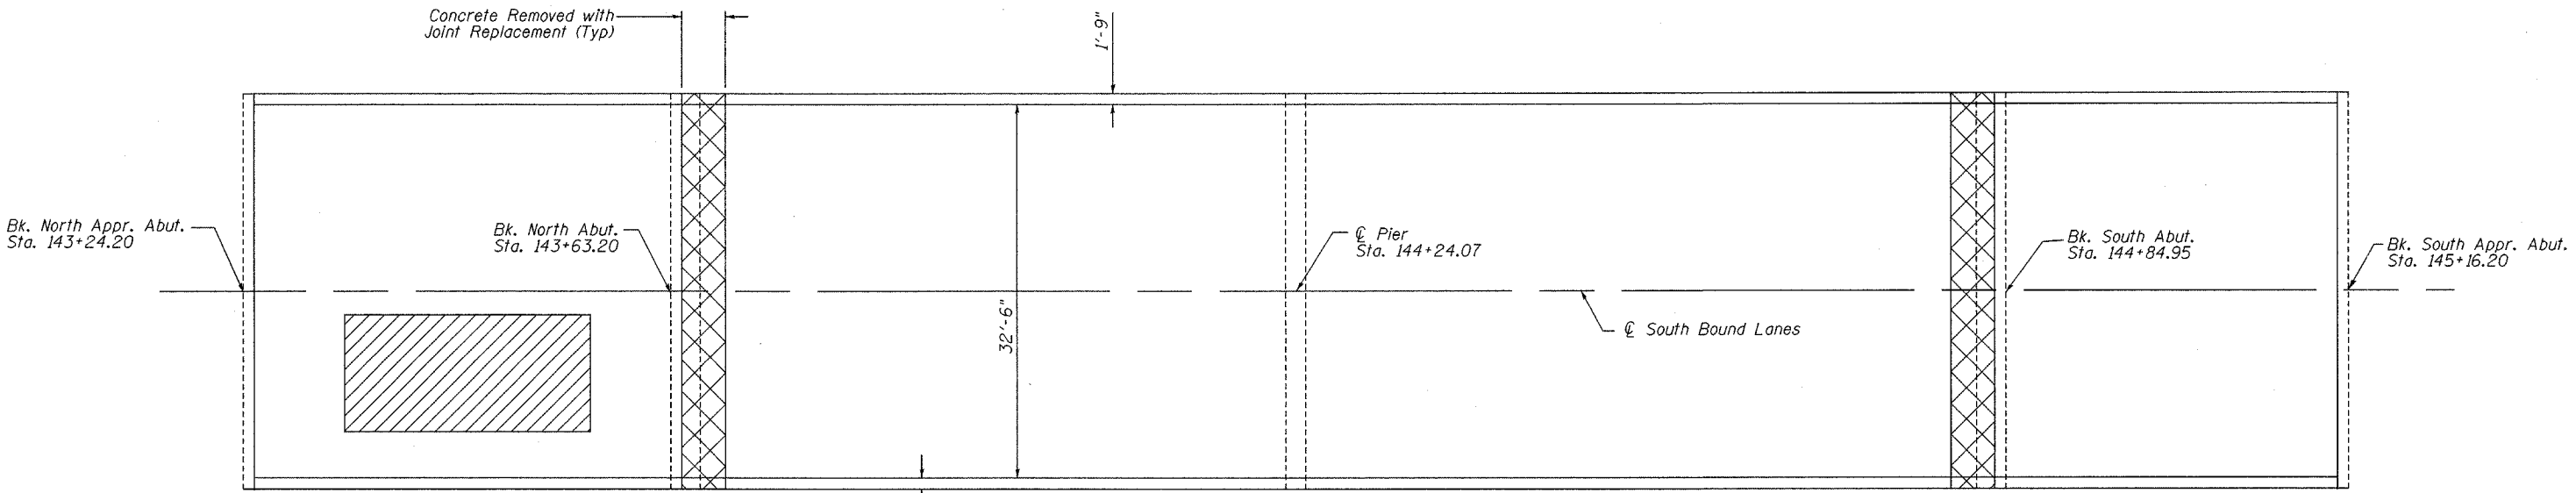


PLAN SN 101-0031

BILL OF MATERIAL - 2 BRIDGES

ITEM	UNIT	TOTAL
Deck Slab Repair (Partial)	Sq. Yd.	130
Deck Slab Repair (Full Depth, Type 1)	Sq. Yd.	20
Deck Slab Repair (Full Depth, Type 2)	Sq. Yd.	20

Deck Survey Date: October 15, 2004

- Deck Slab Repair (Partial Depth)
- Existing Deck Slab Repair

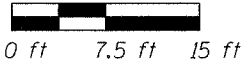

NOTES:
The plan quantities for Deck Slab Repair (Partial and Full Depth) are estimated quantities from a deck survey provided by others. The areas shown on the deck repair plans for each structure are potential areas of Deck Slab Repair. The Deck Slab Repair quantities in Bills of Material are included as contingencies to be used as directed by the engineer during construction. The actual locations and quantity of Deck Slab Repair on all structures shall be determined by the resident engineer in the field after removal of the existing wearing surface. Actual repair locations shall be shown on the same as-built plans.

DESIGNED	SB, DP
CHECKED	SB
DRAWN	BH, BS
CHECKED	SB

DECK REPAIR PLAN
F.A.P. Route 303 & F.A.P. Route 738
(IL 251) OVER Rockton Road
SECTION (5VB, 5HB, 1-2HB)M
WINNEBAGO COUNTY
SN 101-0031 & 101-0032