


F.A.P. RTE.	SECTION	COUNTY	TOTAL SHEETS	SHEET NO.
317	*	LIVINGSTON	205	101
STA. 265+00.00		TO STA. 265+50.00		
CONTRACT NO. 66261				
• 25 RS-2 & 26 RS-4				

FINAL SURVEY BY DA L
 SURVEYED PLOTTED
 NOTE BOOK AREAS
 NO AREAS CHECKED

ORIGINAL SURVEY BY
 SURVEYED PLOTTED
 NOTE BOOK AREAS
 NO AREAS CHECKED

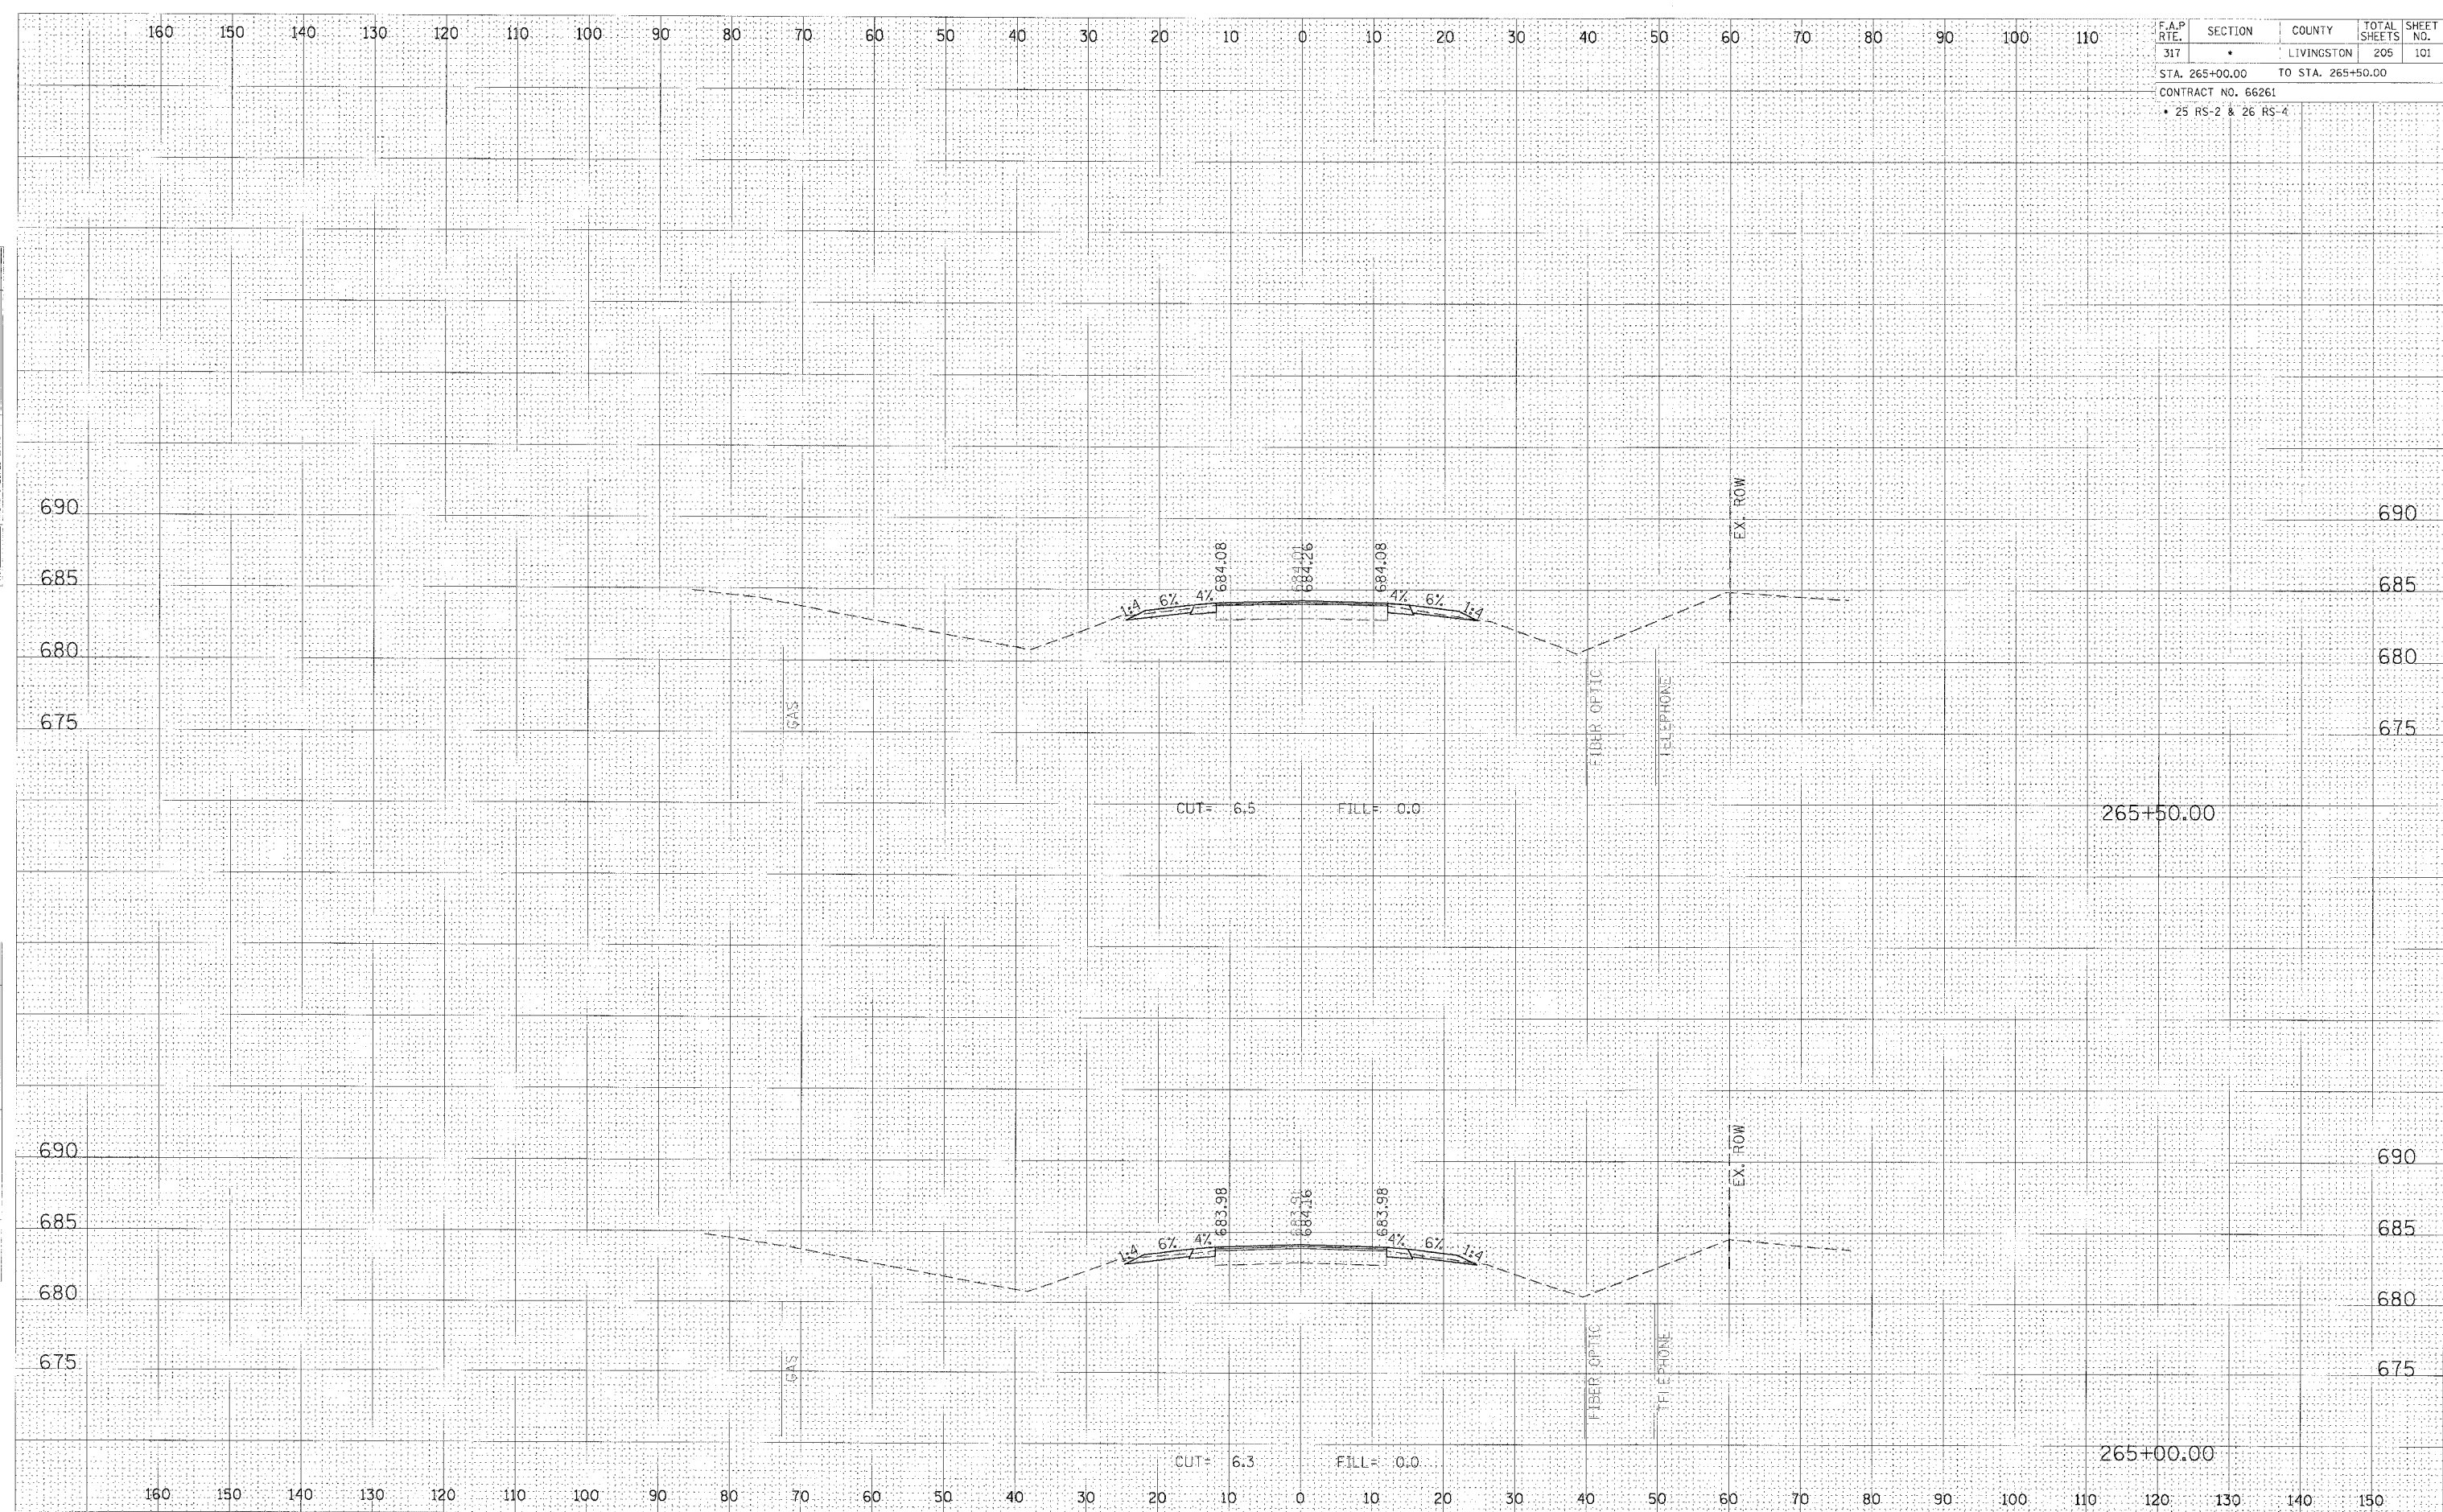

CROSS SECTION, STA 265+00.00 TO 265+50.00, FAP 317 (US ROUTE 24)