


F.A.P. RTE.	SECTION	COUNTY	TOTAL SHEETS	SHEET NO.
317	*	LIVINGSTON	205	102
STA. 266+00.00		TO STA. 266+50.00		
CONTRACT NO. 66261				
* 25 RS-2 & 26 RS-4				

DATE: _____
 BY: _____
 SURVEYED: _____
 PLOTTED: _____
 NOTE BOOK: _____
 NO.: _____

DATE: _____
 BY: _____
 SURVEYED: _____
 PLOTTED: _____
 NOTE BOOK: _____
 NO.: _____

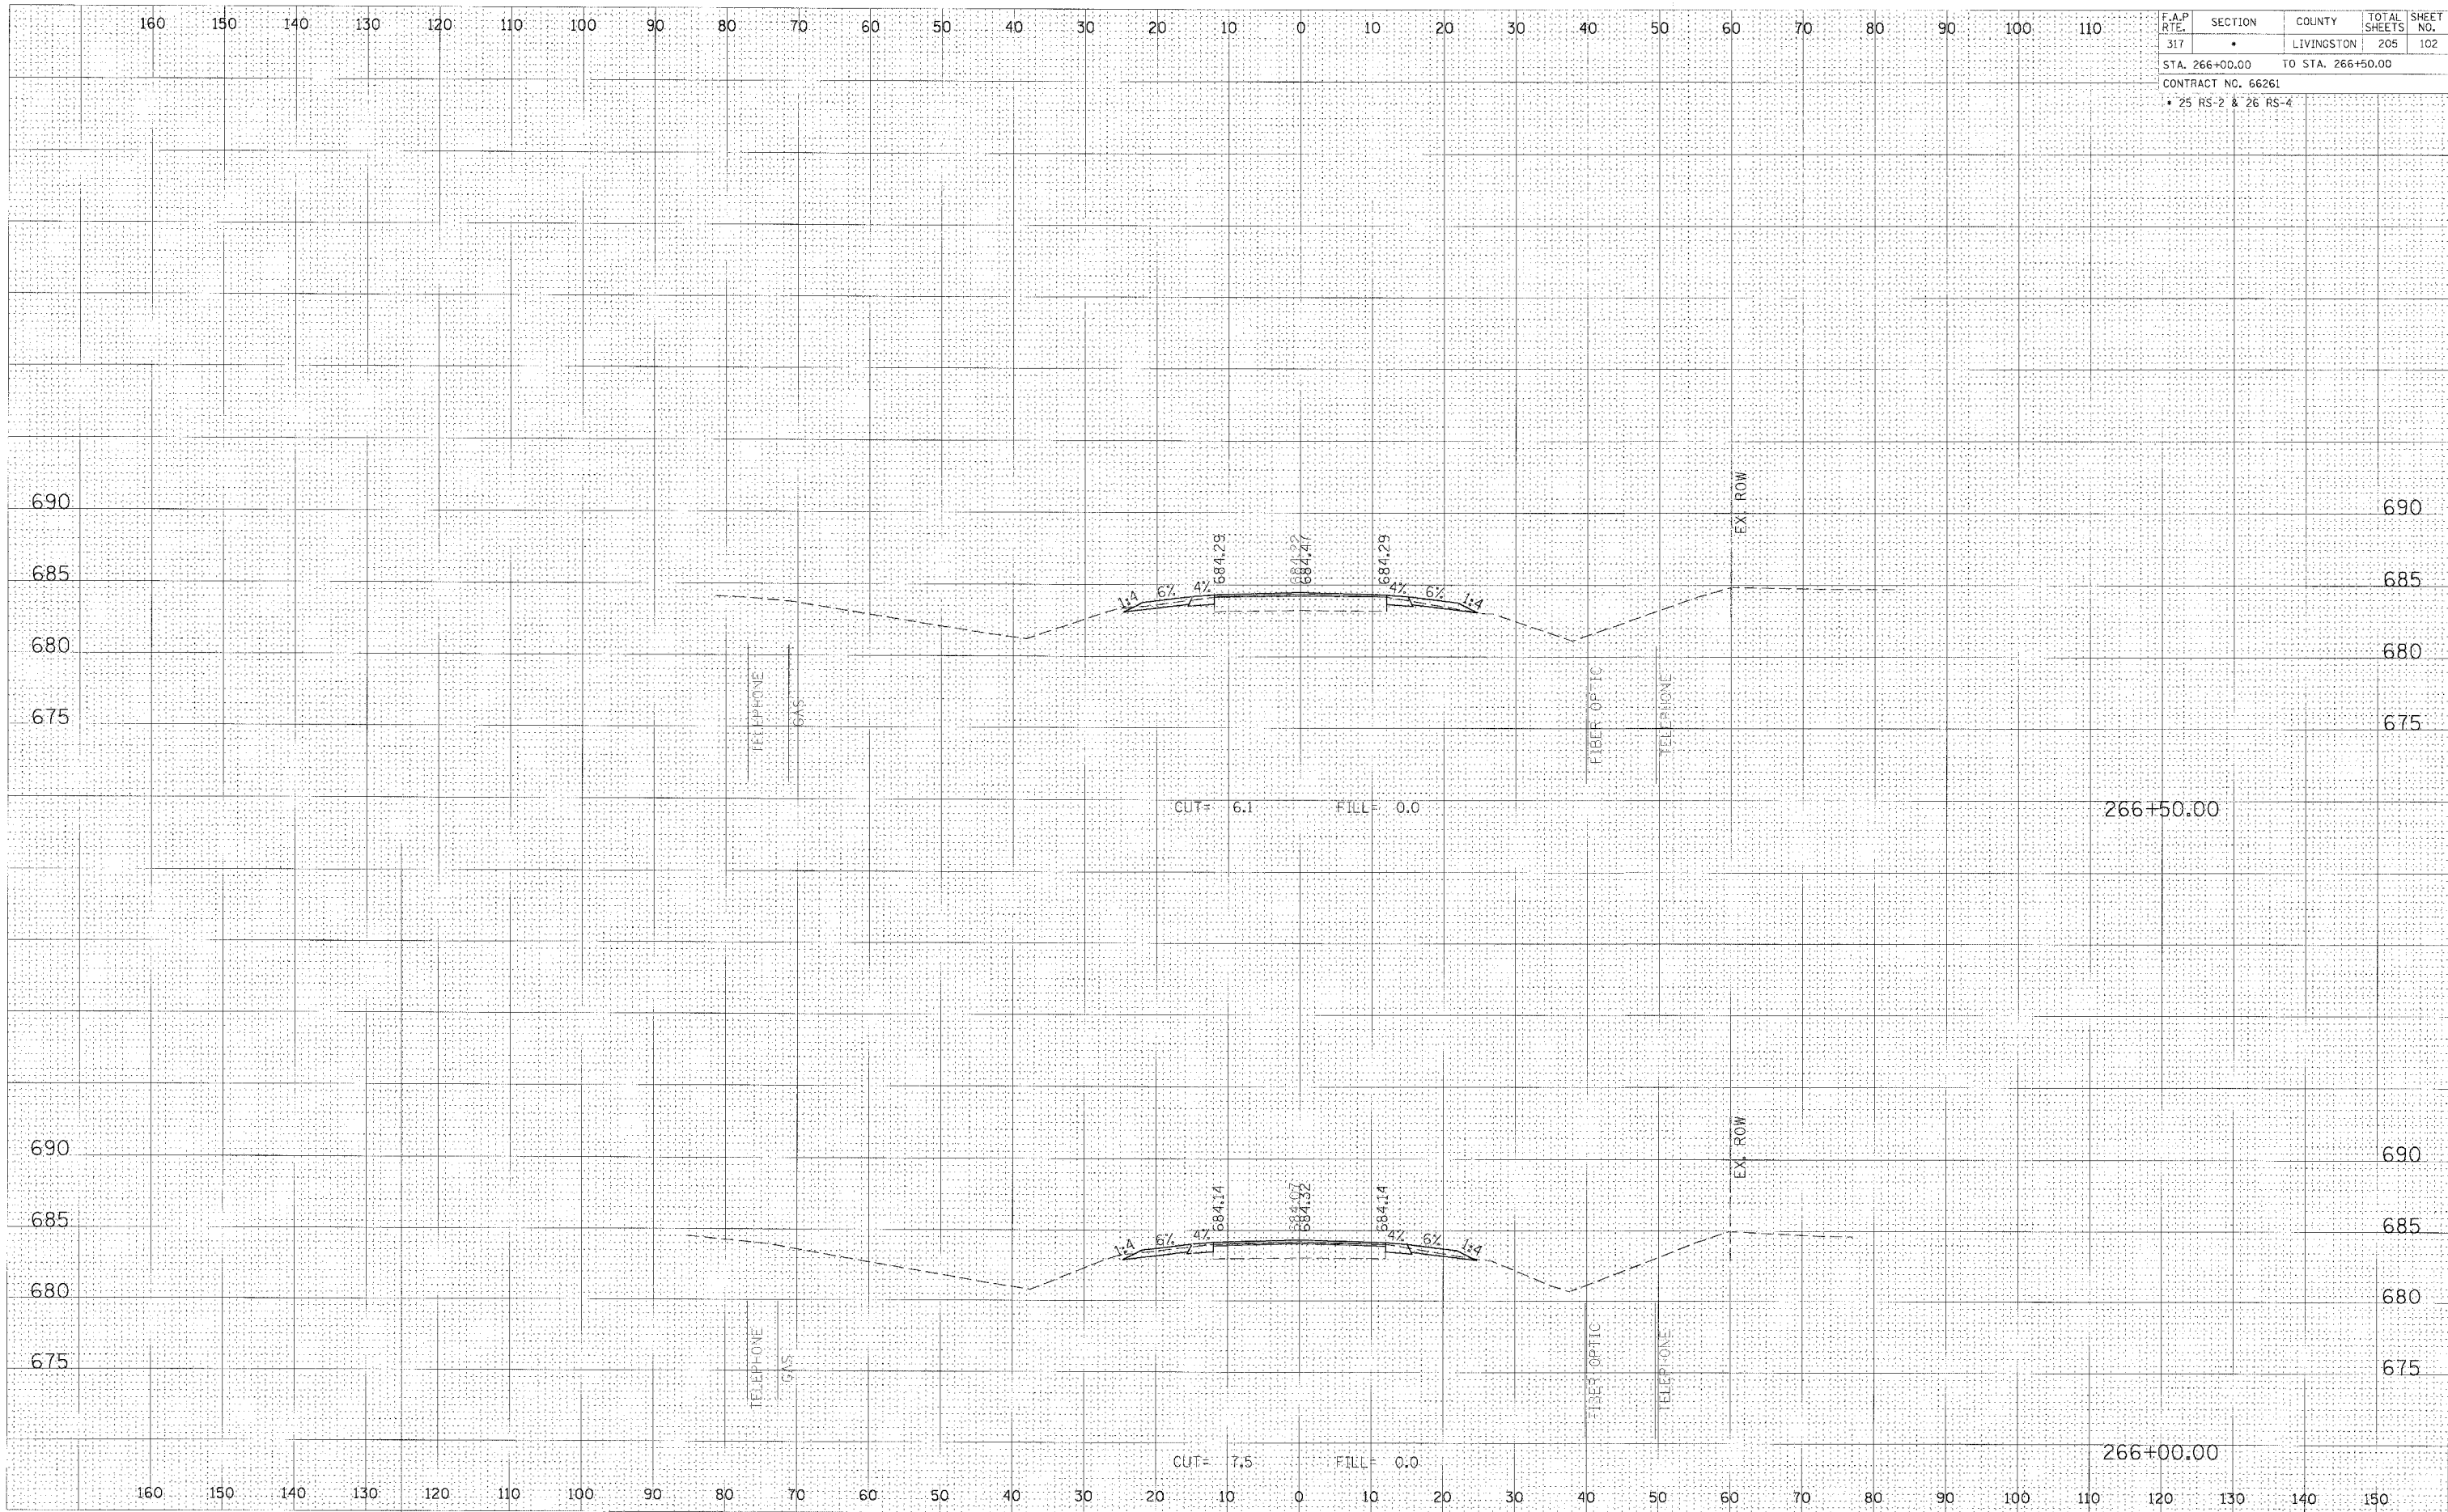

CROSS SECTION, STA 266+00.00 TO 266+50.00, FAP 317 (US ROUTE 24)