


F.A.P. RTE.	SECTION	COUNTY	TOTAL SHEETS	SHEET NO.
317	•	LIVINGSTON	205	114
STA. 276+50.00 TO STA. 277+00.00				
CONTRACT NO. 66261				
• 25 RS-2 & 26 RS-4				

DATE	
BY	
REVISION	
NO.	
DATE	
BY	
REVISION	
NO.	
DATE	
BY	
REVISION	
NO.	

DATE	
BY	
REVISION	
NO.	
DATE	
BY	
REVISION	
NO.	
DATE	
BY	
REVISION	
NO.	

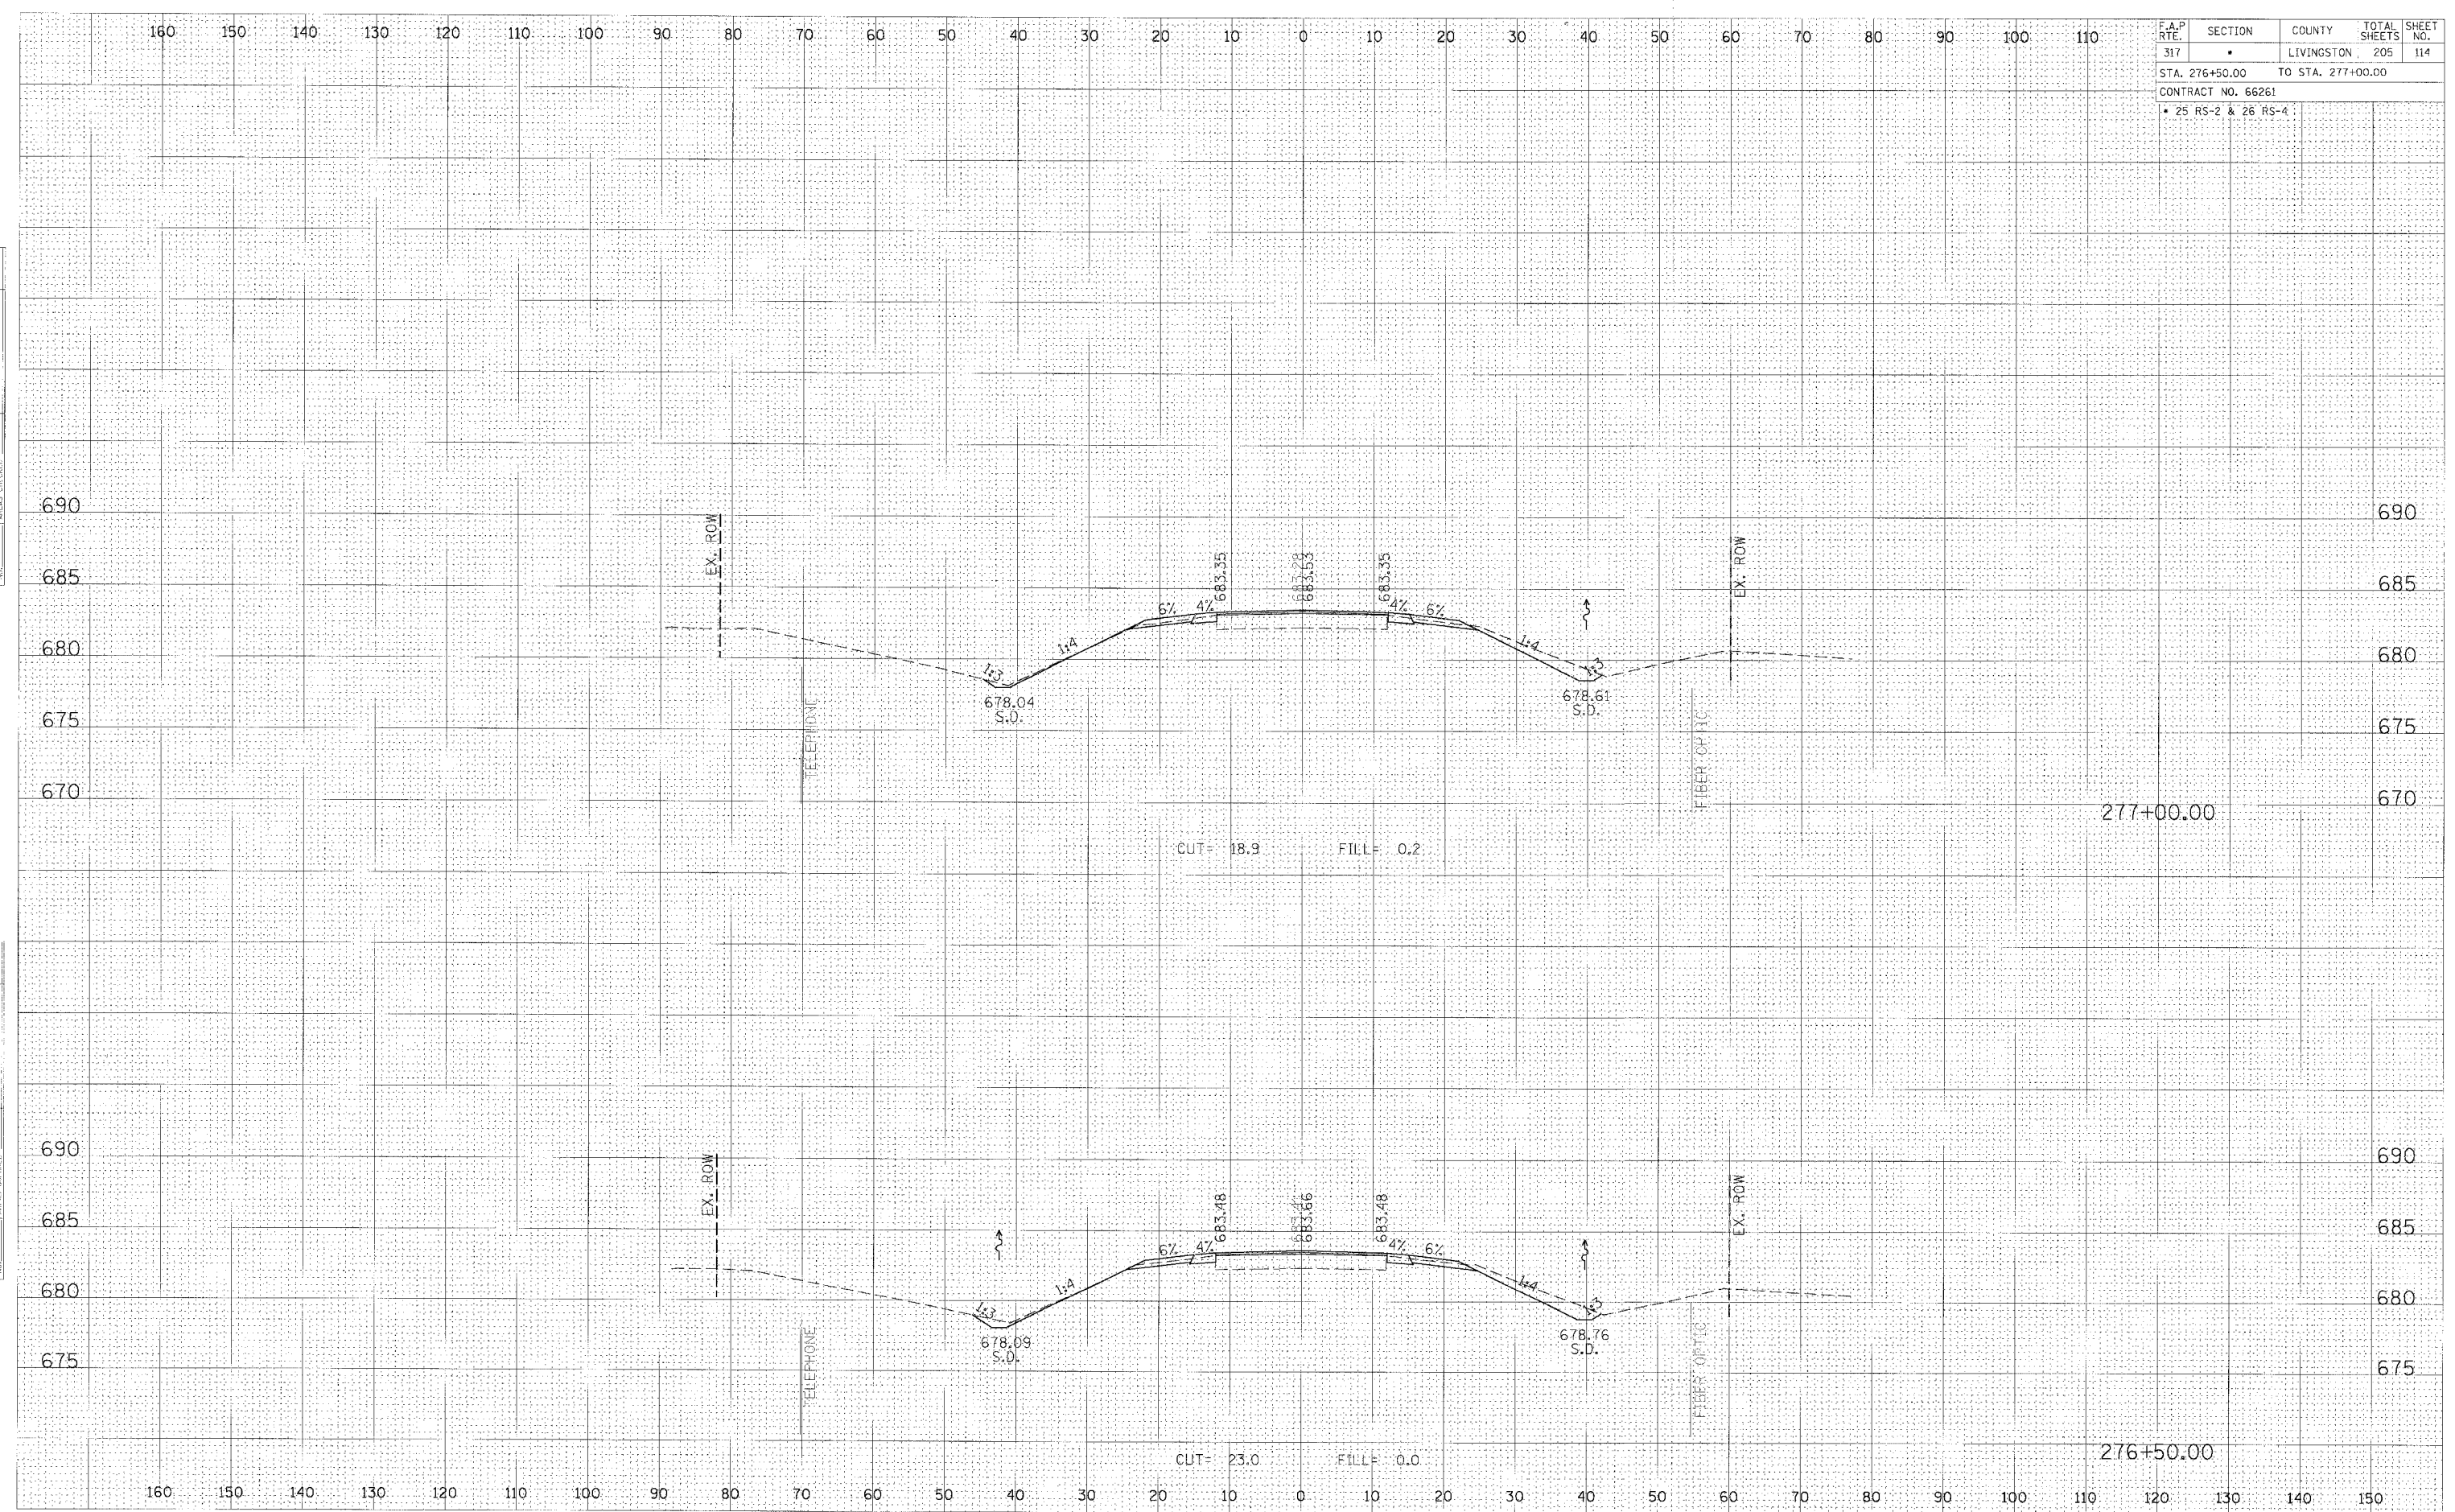

CROSS SECTION, STA 276+50.00 TO 277+00.00, FAP 317 (US ROUTE 24)