


F.A.P. RTE.	SECTION	COUNTY	TOTAL SHEETS	SHEET NO.
317	*	LIVINGSTON	205	115
STA. 277+50.00 TO STA. 278+00.00				
CONTRACT NO. 66261				
* 25 RS-2 & 26 RS-4				

DATE	BY

NO.	DESCRIPTION

DATE	BY

NO.	DESCRIPTION

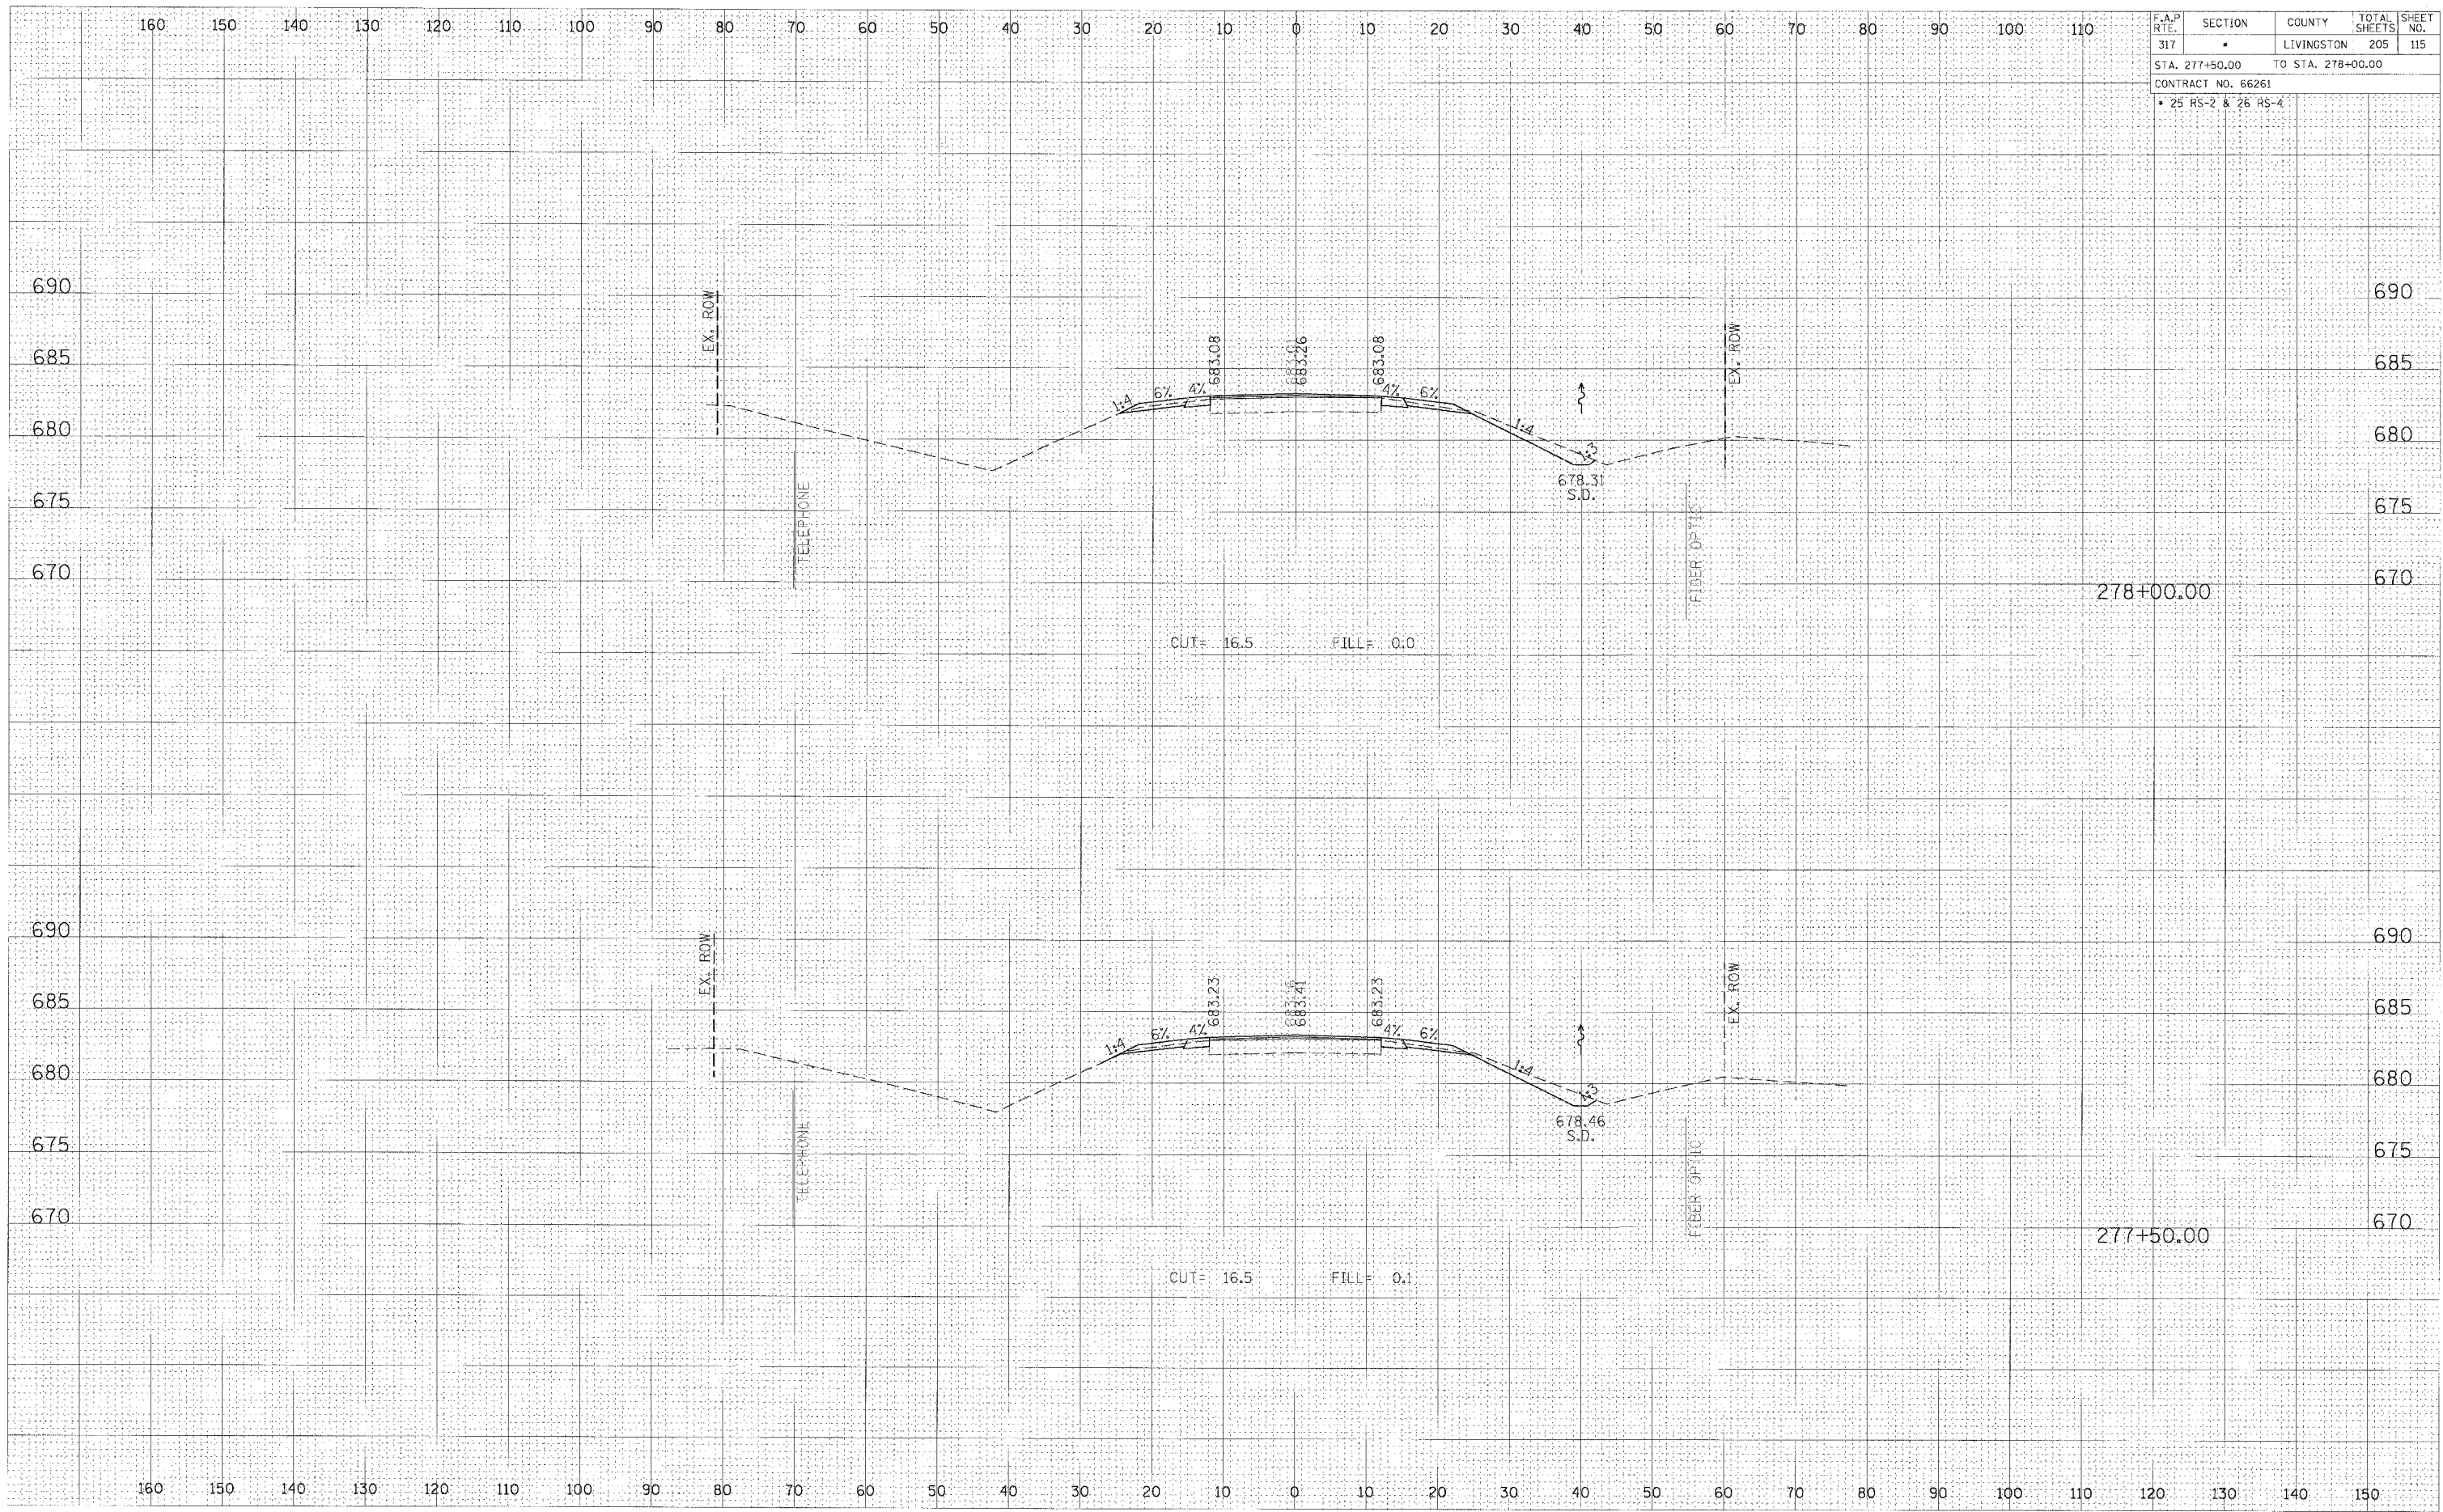

CROSS SECTION, STA 277+50.00 TO 278+00.00, FAP 317 (US ROUTE 24)