


F.A.P. RTE.	SECTION	COUNTY	TOTAL SHEETS	SHEET NO.
317	*	LIVINGSTON	205	147
STA. 304+75.00		TO STA. 305+00.00		
CONTRACT NO. 66261				
* 25 RS-2 & 26 RS-4				

FINAL SURVEY	DATE
BY	
NO.	

ORIGINAL SURVEY	DATE
BY	
NO.	

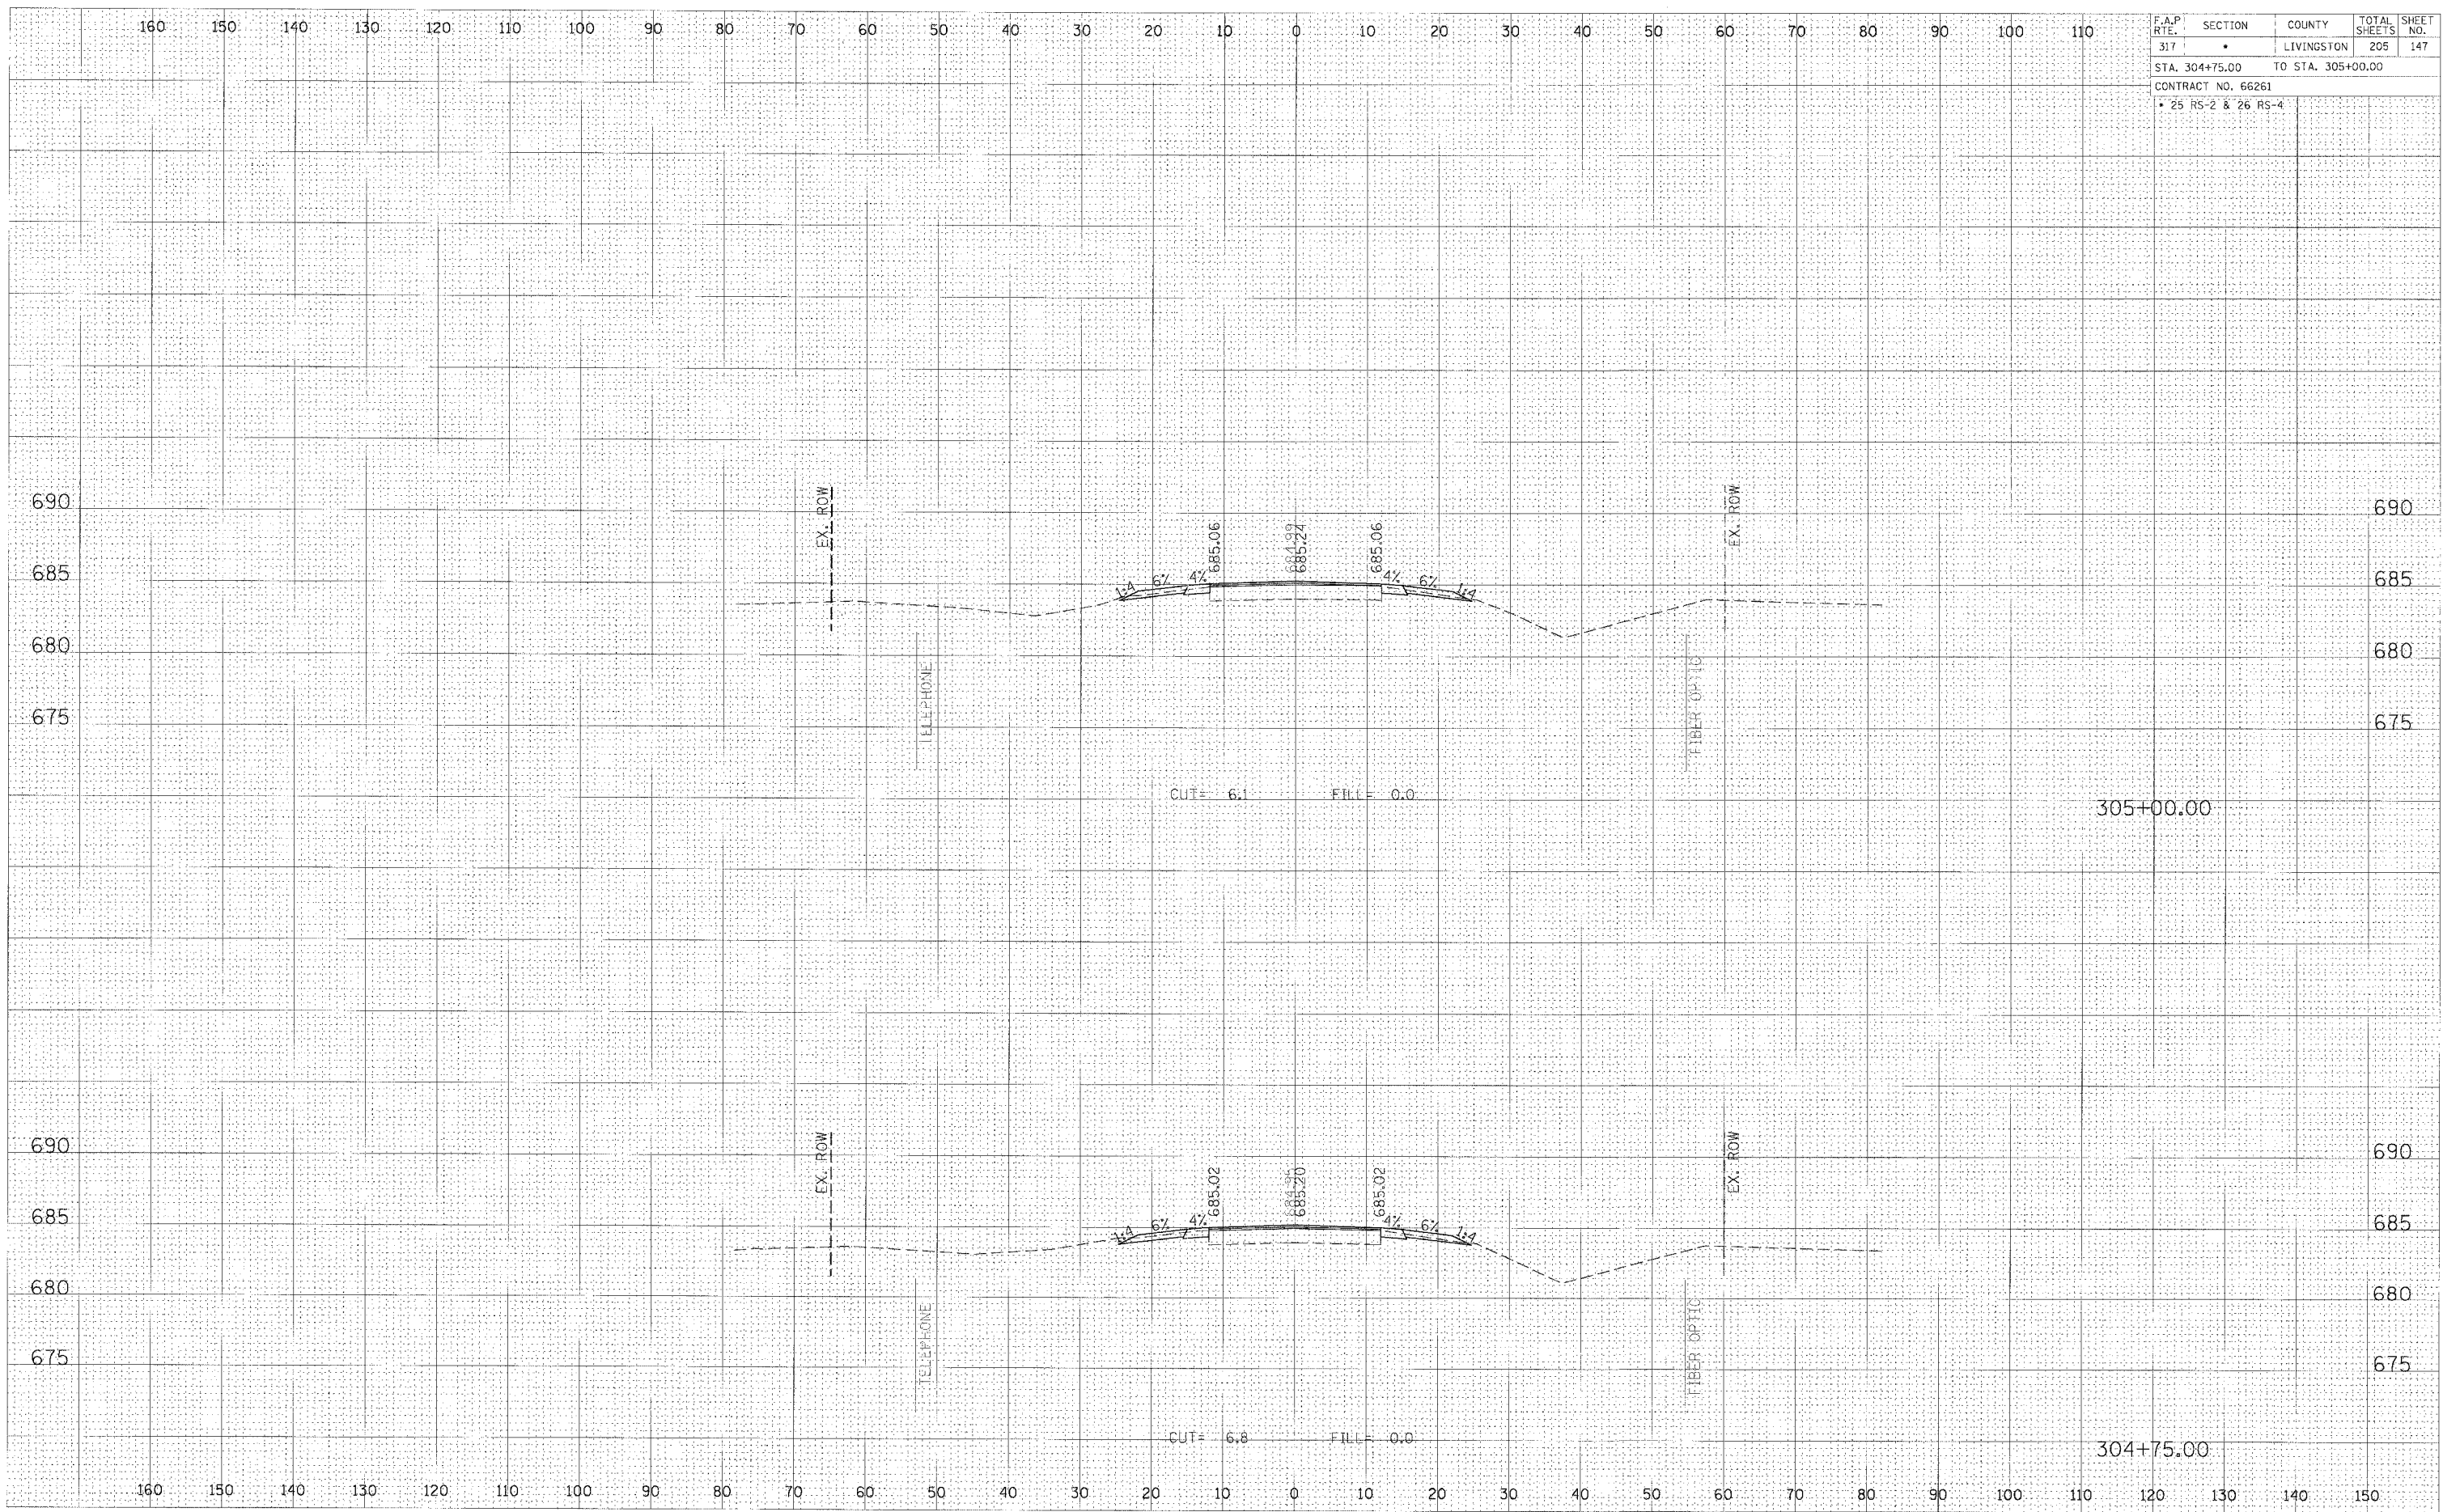

CROSS SECTION, STA 304+75.00 TO 305+00.00, FAP 317 (US ROUTE 24)