


F.A.P. RTE.	SECTION	COUNTY	TOTAL SHEETS	SHEET NO.
317	*	LIVINGSTON	205	160
STA. 316+50.00 TO STA. 317+00.00				
CONTRACT NO. 66261				
* 25 RS-2 & 26 RS-4				

FINAL SHEET	DATE
BY	
NO.	

ORIGINAL SUPPLY	DATE
BY	
NO.	

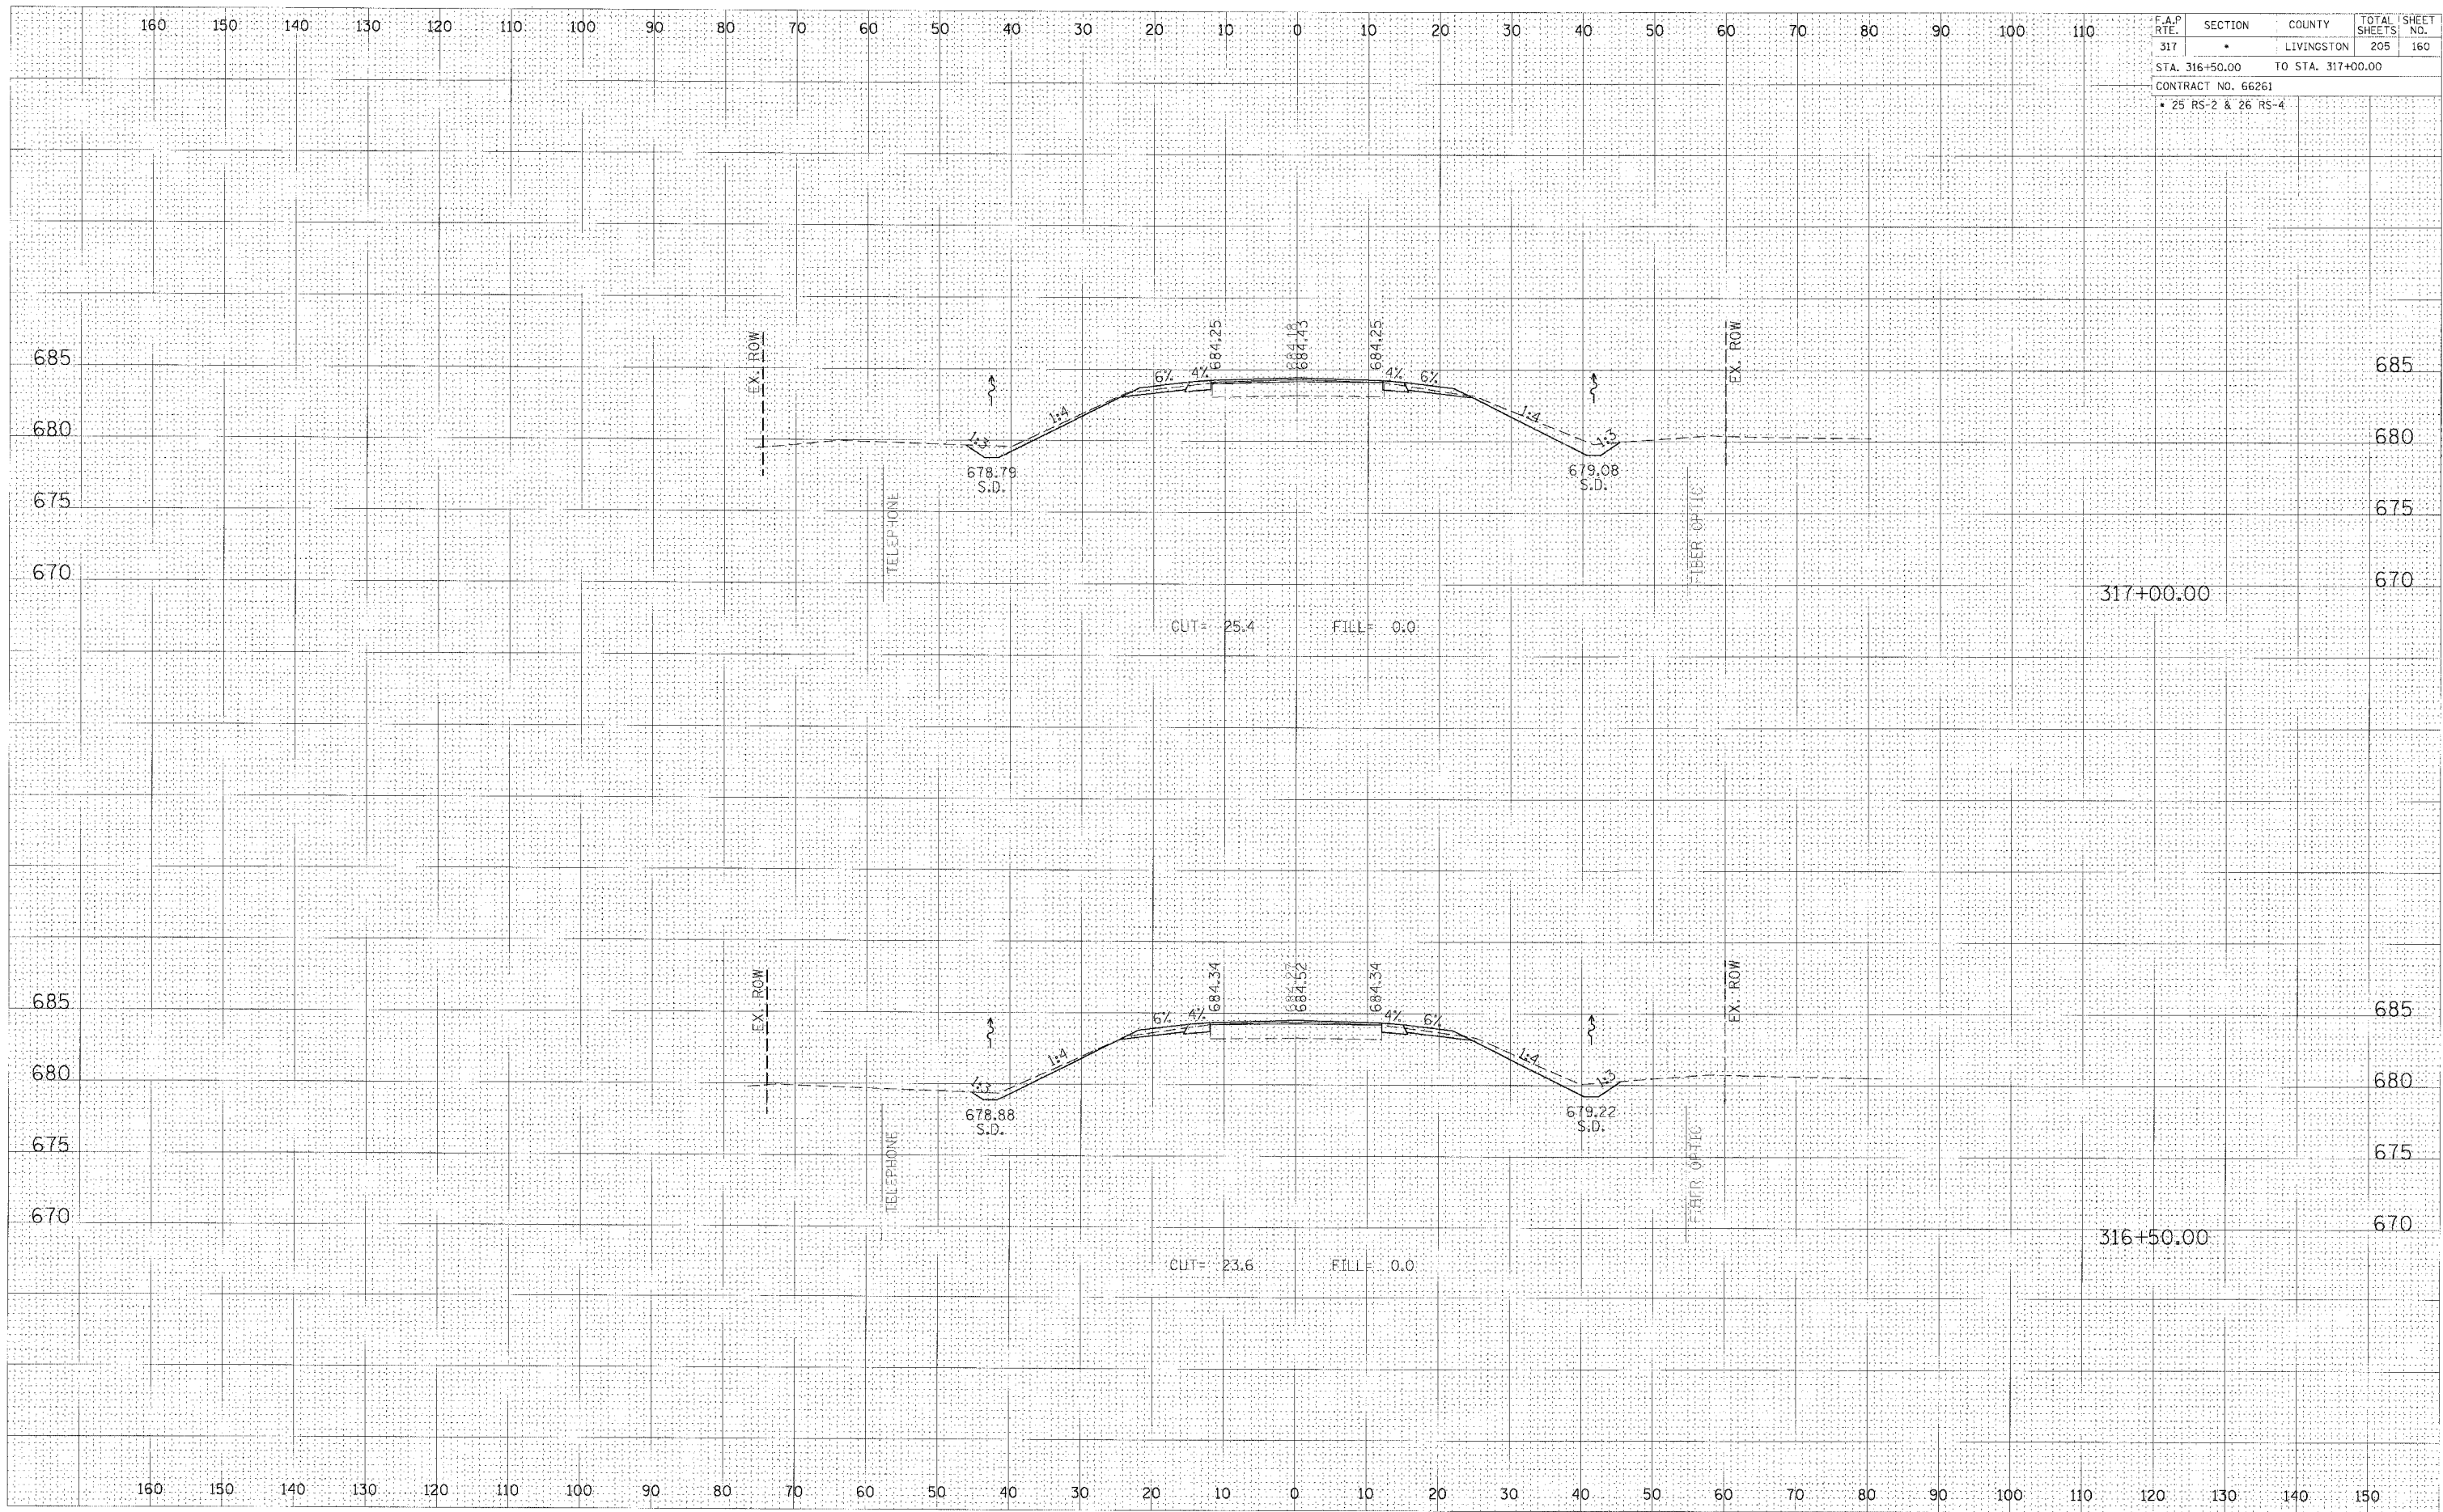

CROSS SECTION, STA 316+50.00 TO 317+00.00, FAP 317 (US ROUTE 24)