

F.A.P. RTE.	SECTION	COUNTY	TOTAL SHEETS	SHEET NO.
317	*	LIVINGSTON	205	166
STA. 322+00.00		TO STA. 322+50.00		
CONTRACT NO. 66261				
* 25 RS-2 & 25 RS-4				

FINAL SURVEY CHECKED BY DATE

NO. _____

DATE _____

BY _____

AREA CHECKED _____

DATE _____

BY _____

NO. _____

ORIGINAL SURVEY CHECKED BY DATE

NO. _____

DATE _____


BY _____

AREA CHECKED _____

DATE _____

BY _____

NO. _____

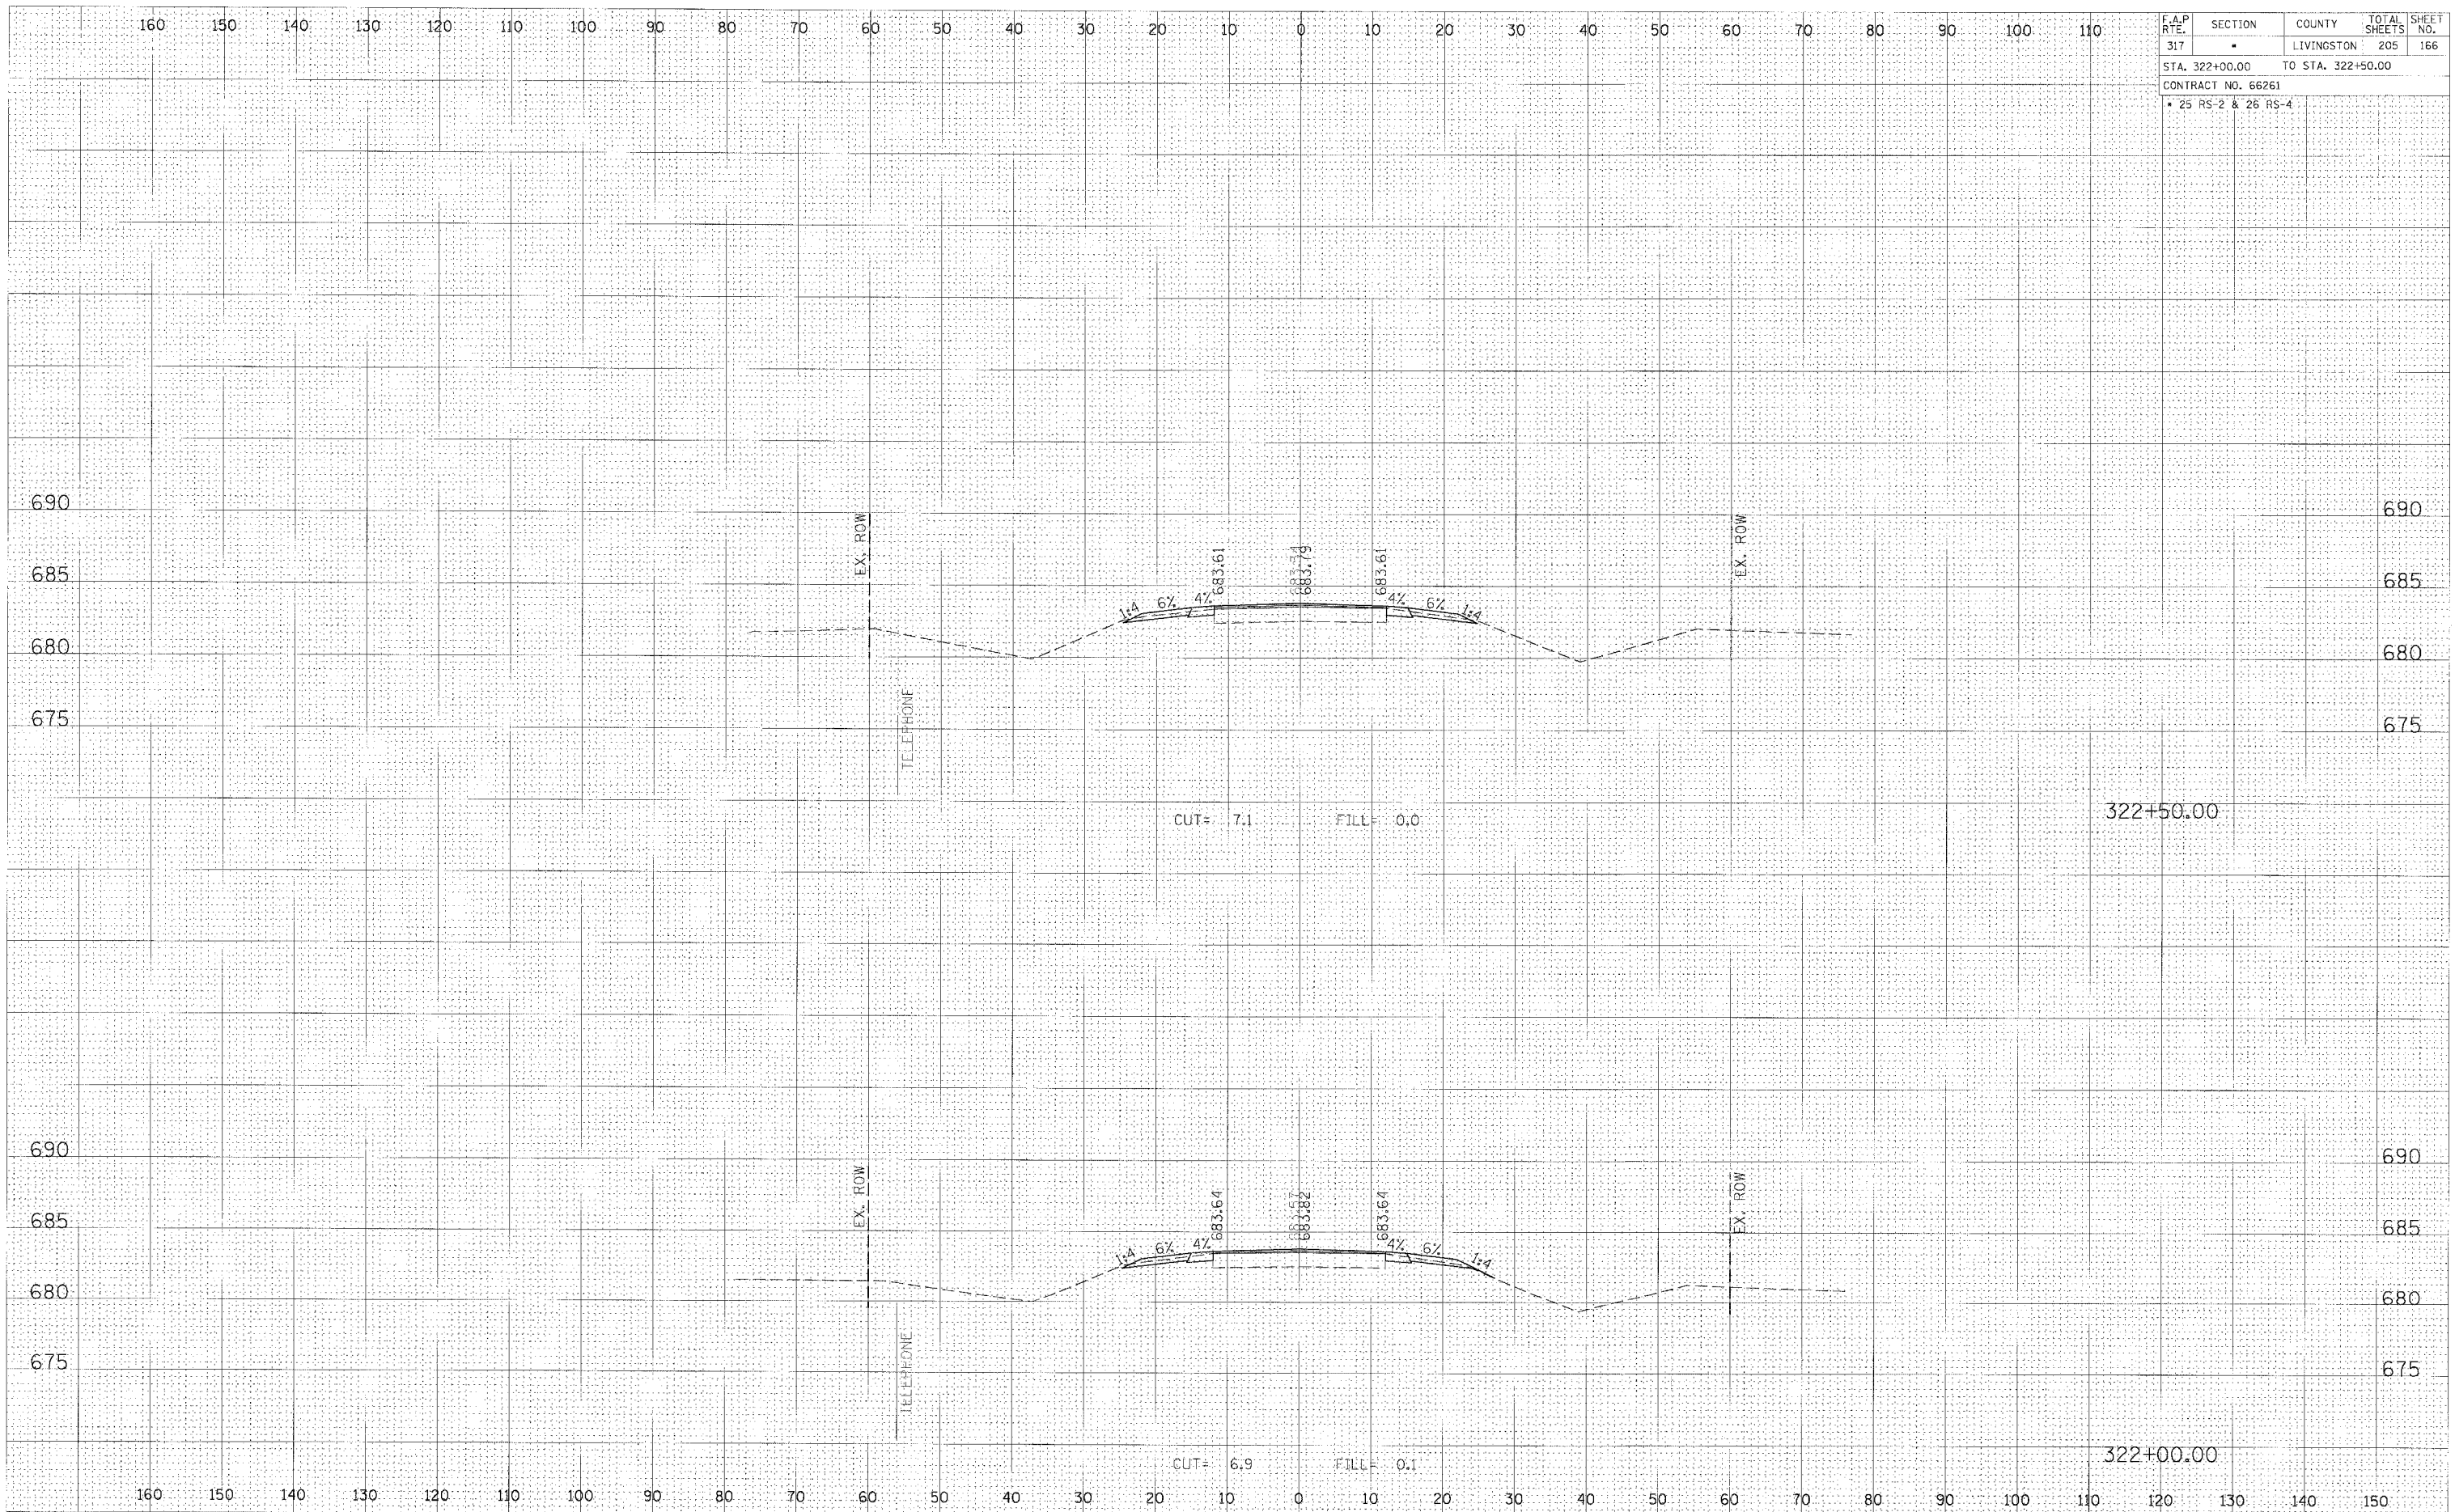

CROSS SECTION, STA 322+00.00 TO 322+50.00, FAP 317 (US ROUTE 24)