


| F.A.P. RTE. | SECTION | COUNTY | TOTAL SHEETS | SHEET NO. |
|----------------------------------|---------|------------|--------------|-----------|
| 317 | * | LIVINGSTON | 205 | 185 |
| STA. 339+50.00 TO STA. 340+00.00 | | | | |
| CONTRACT NO. 66261 | | | | |
| * 25 RS-2 & 26 RS-4 | | | | |

| | |
|--------------|--|
| DATE | |
| BY | |
| FINAL SURVEY | |
| NOTED BOOK | |
| NO. | |

| | |
|-----------------|--|
| DATE | |
| BY | |
| ORIGINAL SURVEY | |
| NOTED BOOK | |
| NO. | |

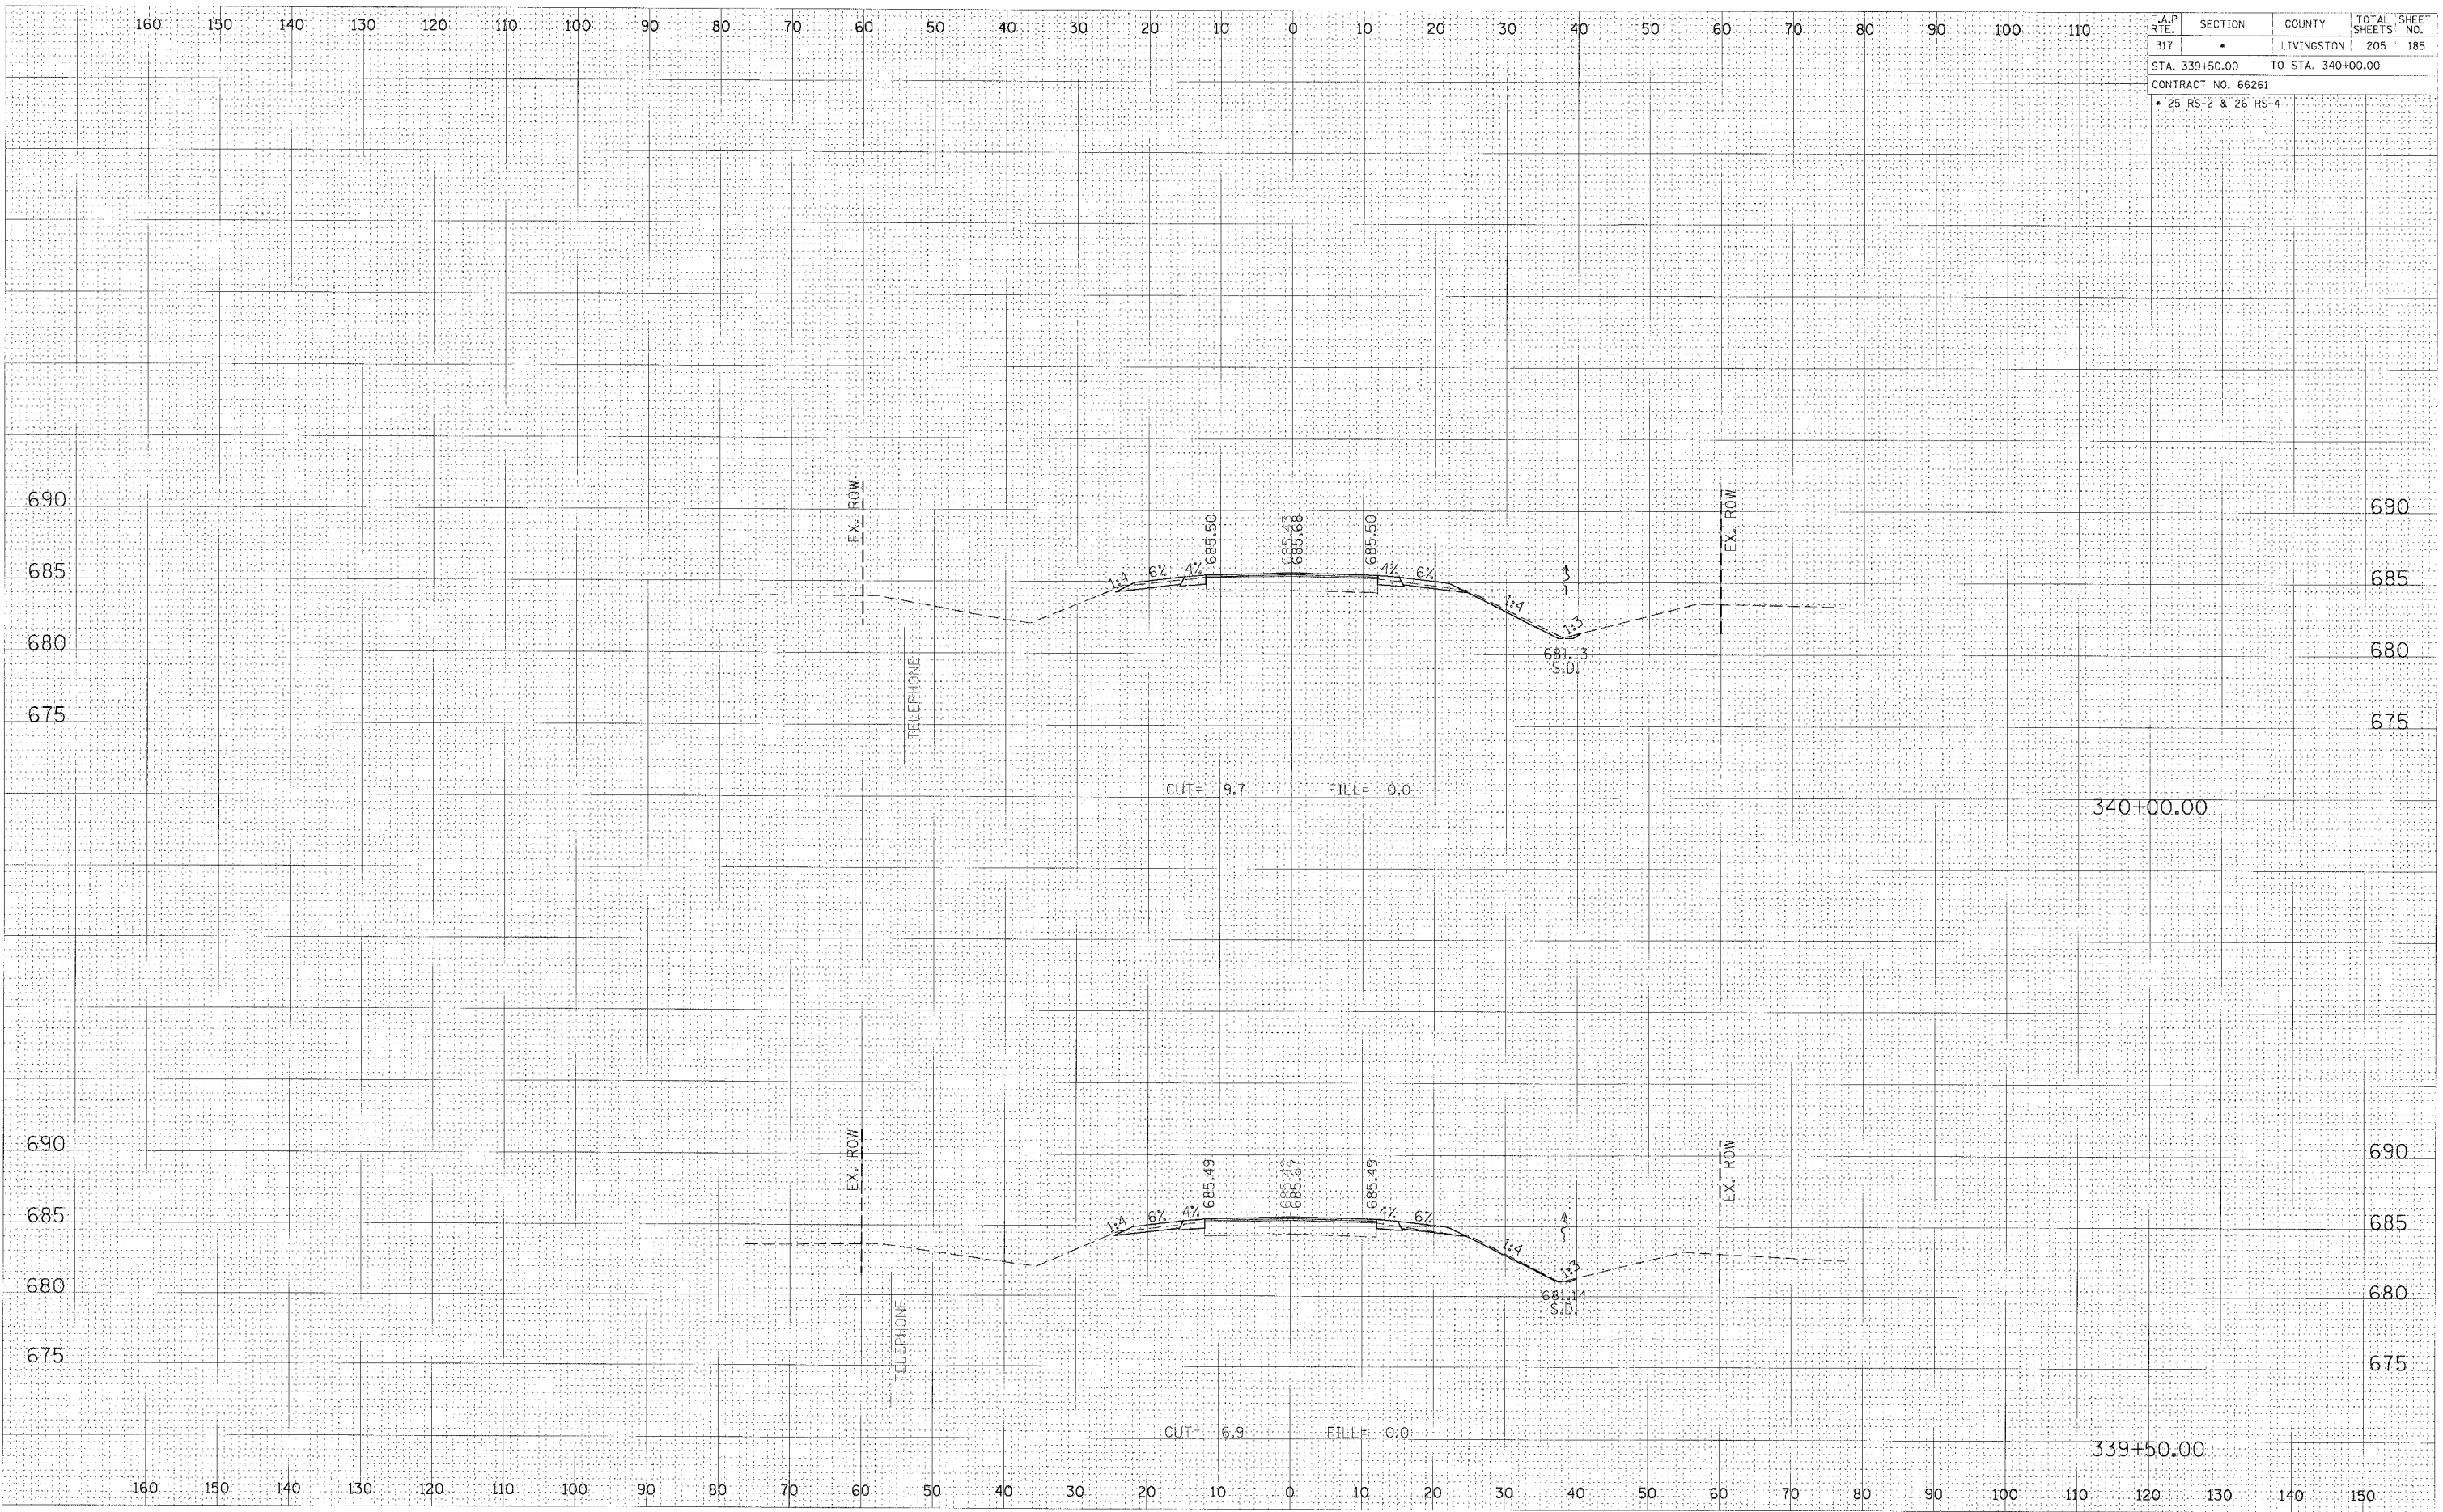

CROSS SECTION, STA 339+50.00 TO 340+00.00, FAP 317 (US ROUTE 24)