


F.A.P. RTE.	SECTION	COUNTY	TOTAL SHEETS	SHEET NO.
317	*	LIVINGSTON	205	193
STA. 348+25.00		TO STA. 348+50.00		
CONTRACT NO. 66261				
• 25 RS-2 & 26 RS-4				

BY: \_\_\_\_\_ DATE: \_\_\_\_\_  
 SURVEYED: \_\_\_\_\_  
 CHECKED: \_\_\_\_\_  
 DRAWN: \_\_\_\_\_  
 INCHES CHECKED: \_\_\_\_\_

BY: \_\_\_\_\_ DATE: \_\_\_\_\_  
 SURVEYED: \_\_\_\_\_  
 CHECKED: \_\_\_\_\_  
 DRAWN: \_\_\_\_\_  
 INCHES CHECKED: \_\_\_\_\_

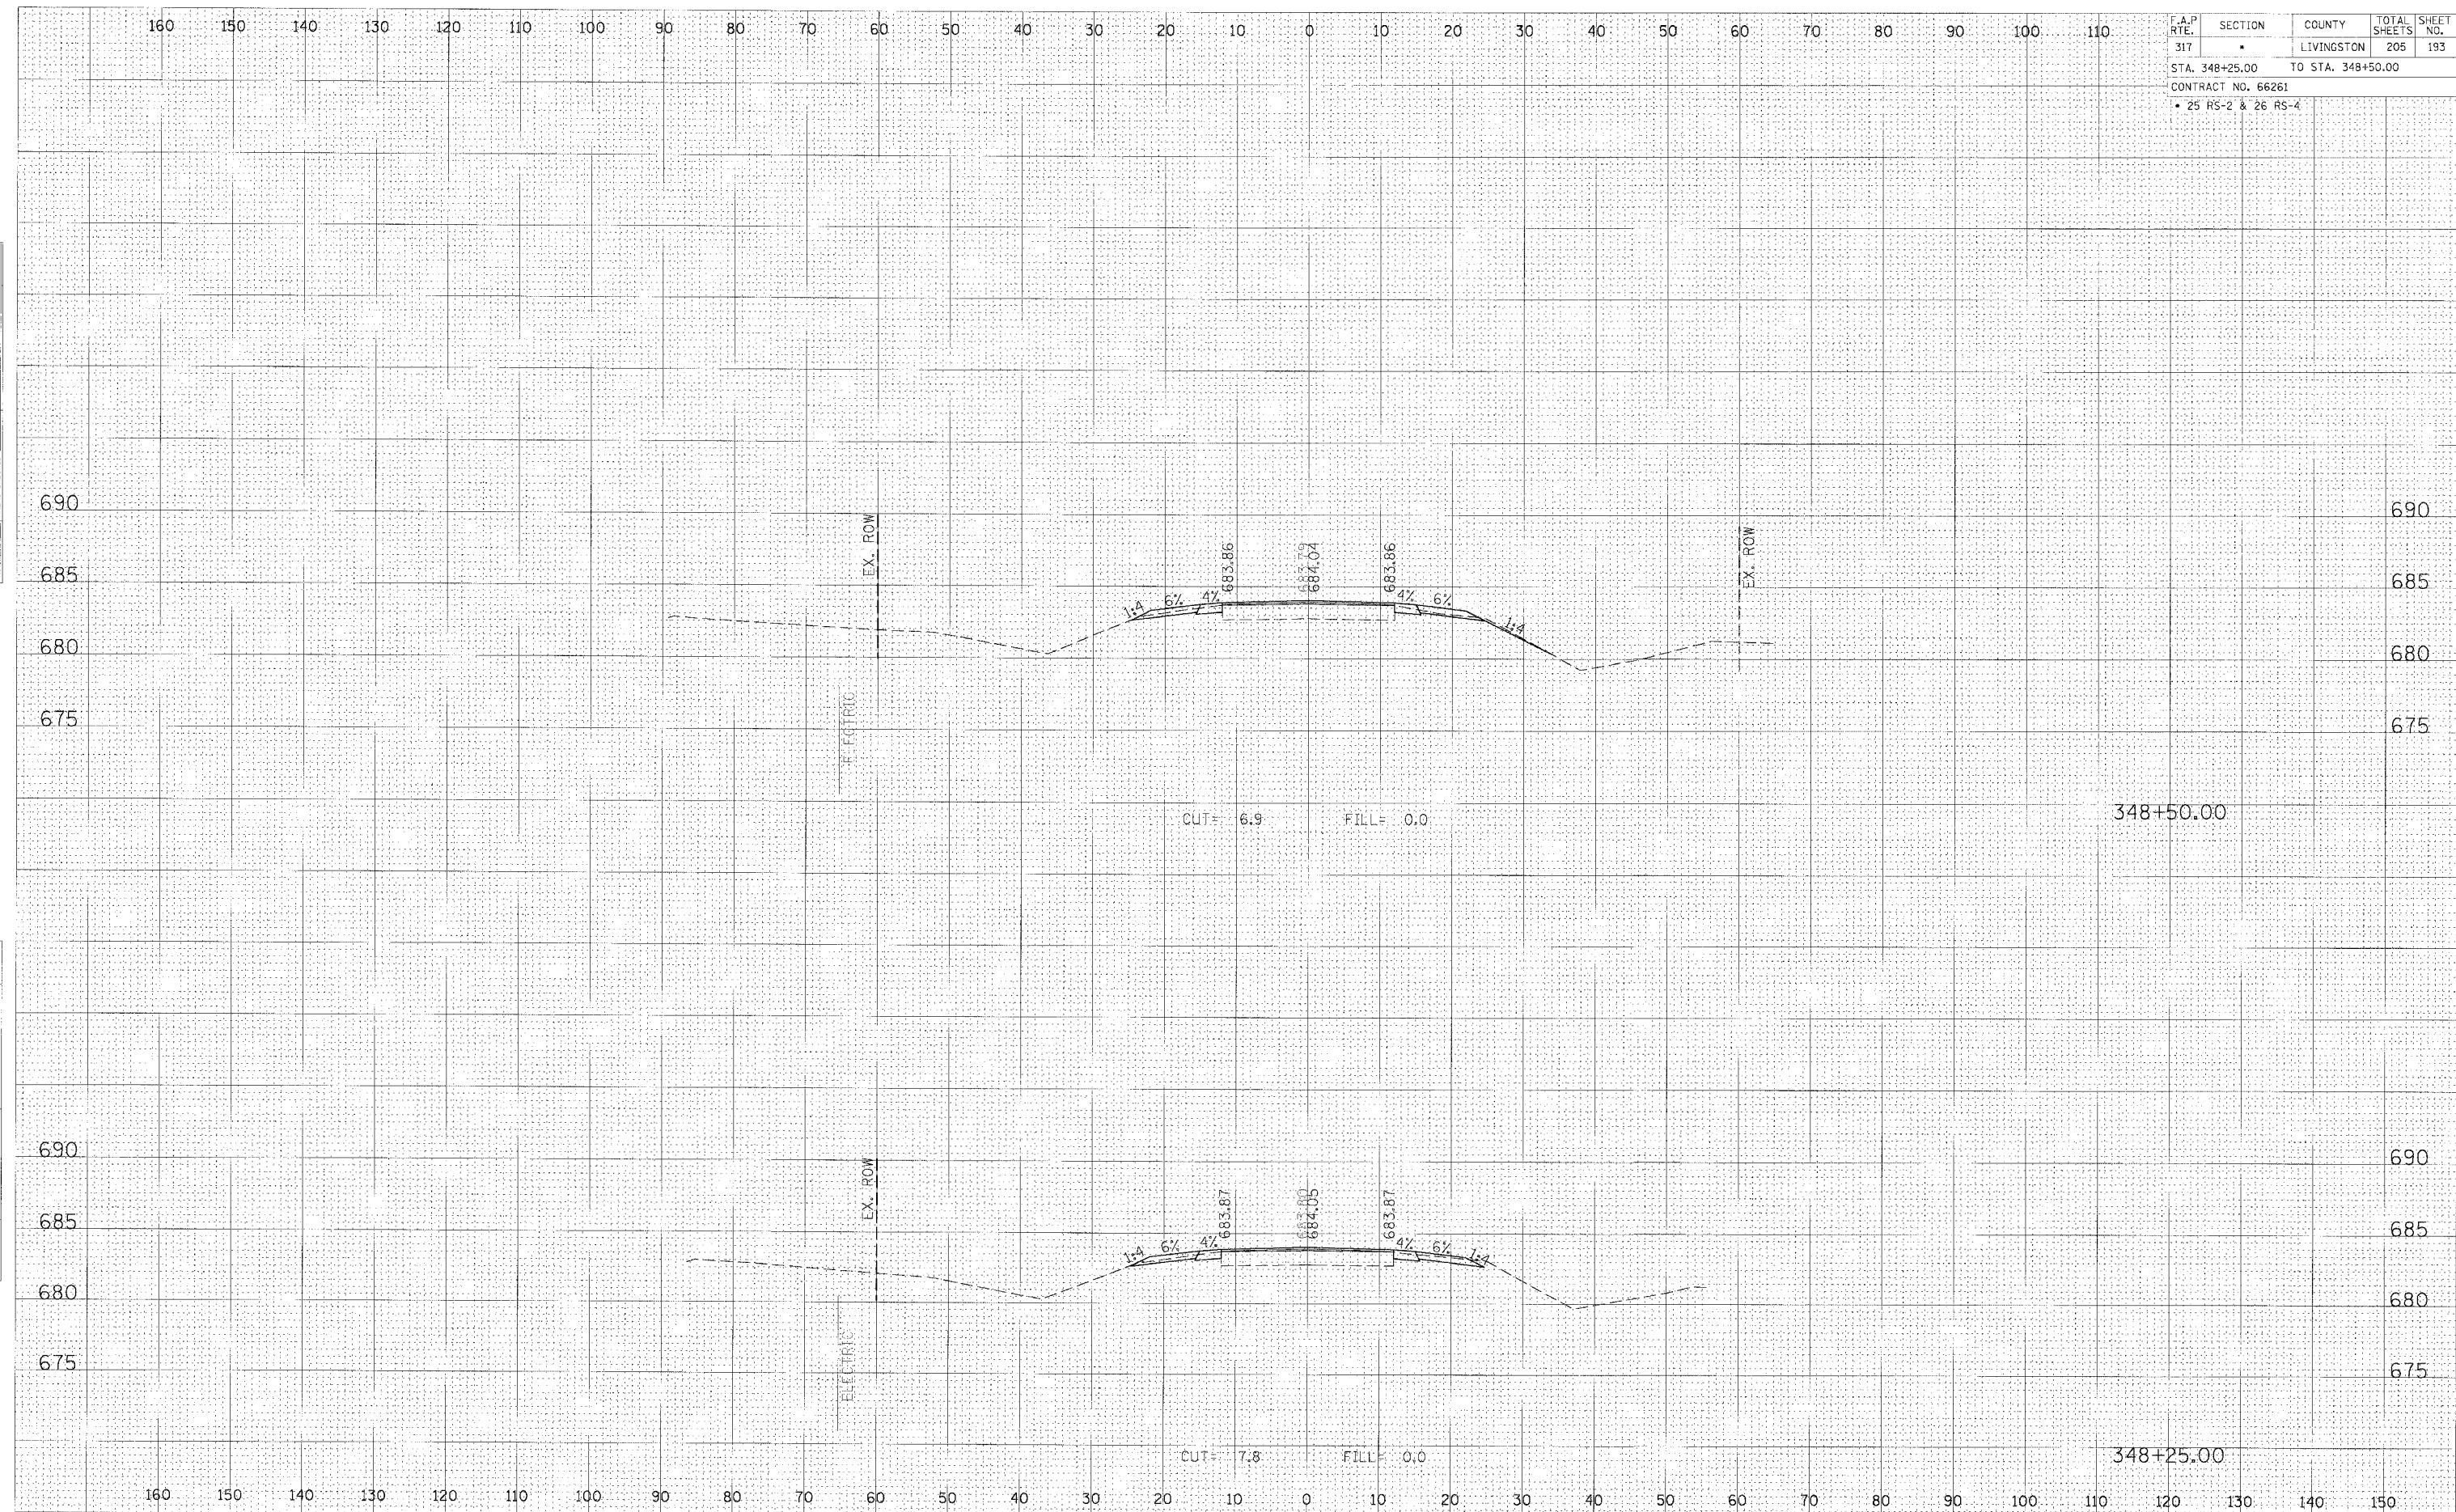

CROSS SECTION, STA 348+25.00 TO 348+50.00, FAP 317 (US ROUTE 24)