


F.A.P. RTE.	SECTION	COUNTY	TOTAL SHEETS	SHEET NO.
317	*	LIVINGSTON	205	199
STA. 353+50.00		TO STA. 354+00.00		
CONTRACT NO. 66261				
• 25 RS-2 & 26 RS-4				

FINAL SURVEY	BY	DATE
PROJECT NO.		
NOTE BOOK		
AREAS CHECKED		
NO.		

ORIGINAL SURVEY	BY	DATE
PROJECT NO.		
NOTE BOOK		
AREAS CHECKED		
NO.		

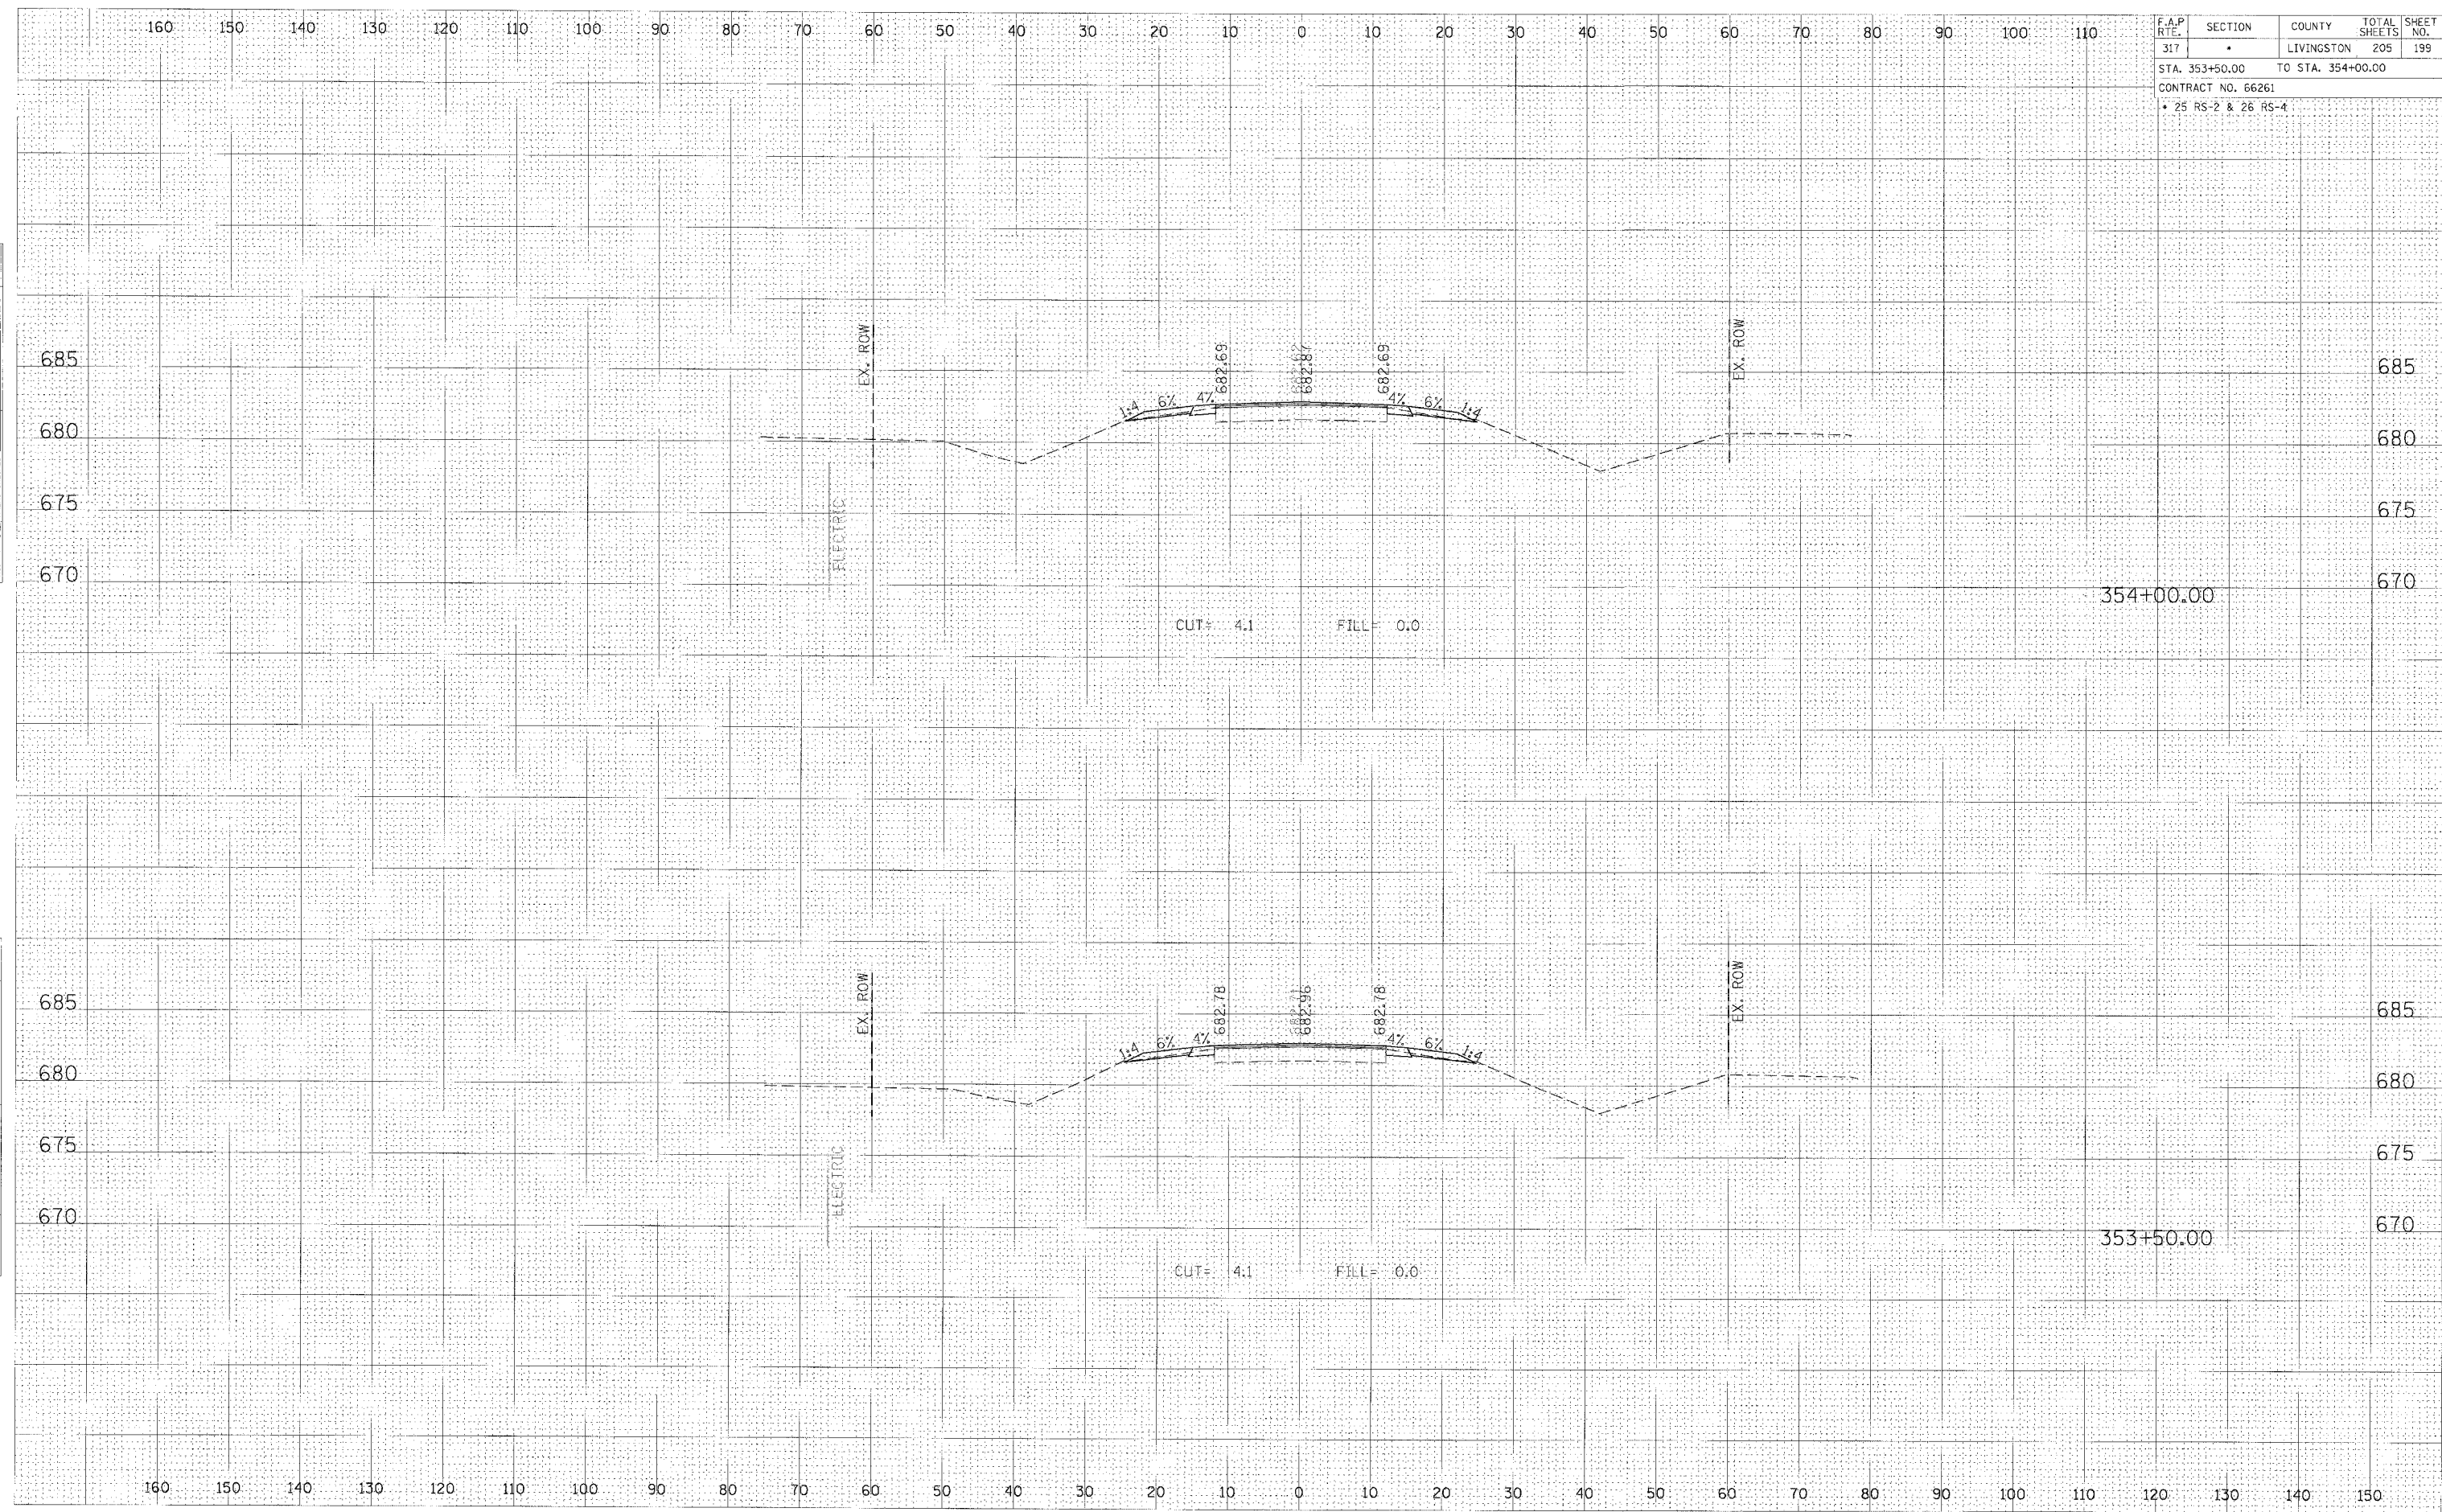

CROSS SECTION, STA 353+50.00 TO 354+00.00, FAP 317 (US ROUTE 24)