


FINISHED SURVEYED BY DATE
 SURVEY NO. 1078 BOOK TEMPLATE AREAS CHECKED
 NO.

ORIGINAL SURVEYED BY DATE
 SURVEY NO. 1078 BOOK TEMPLATE AREAS CHECKED
 NO.

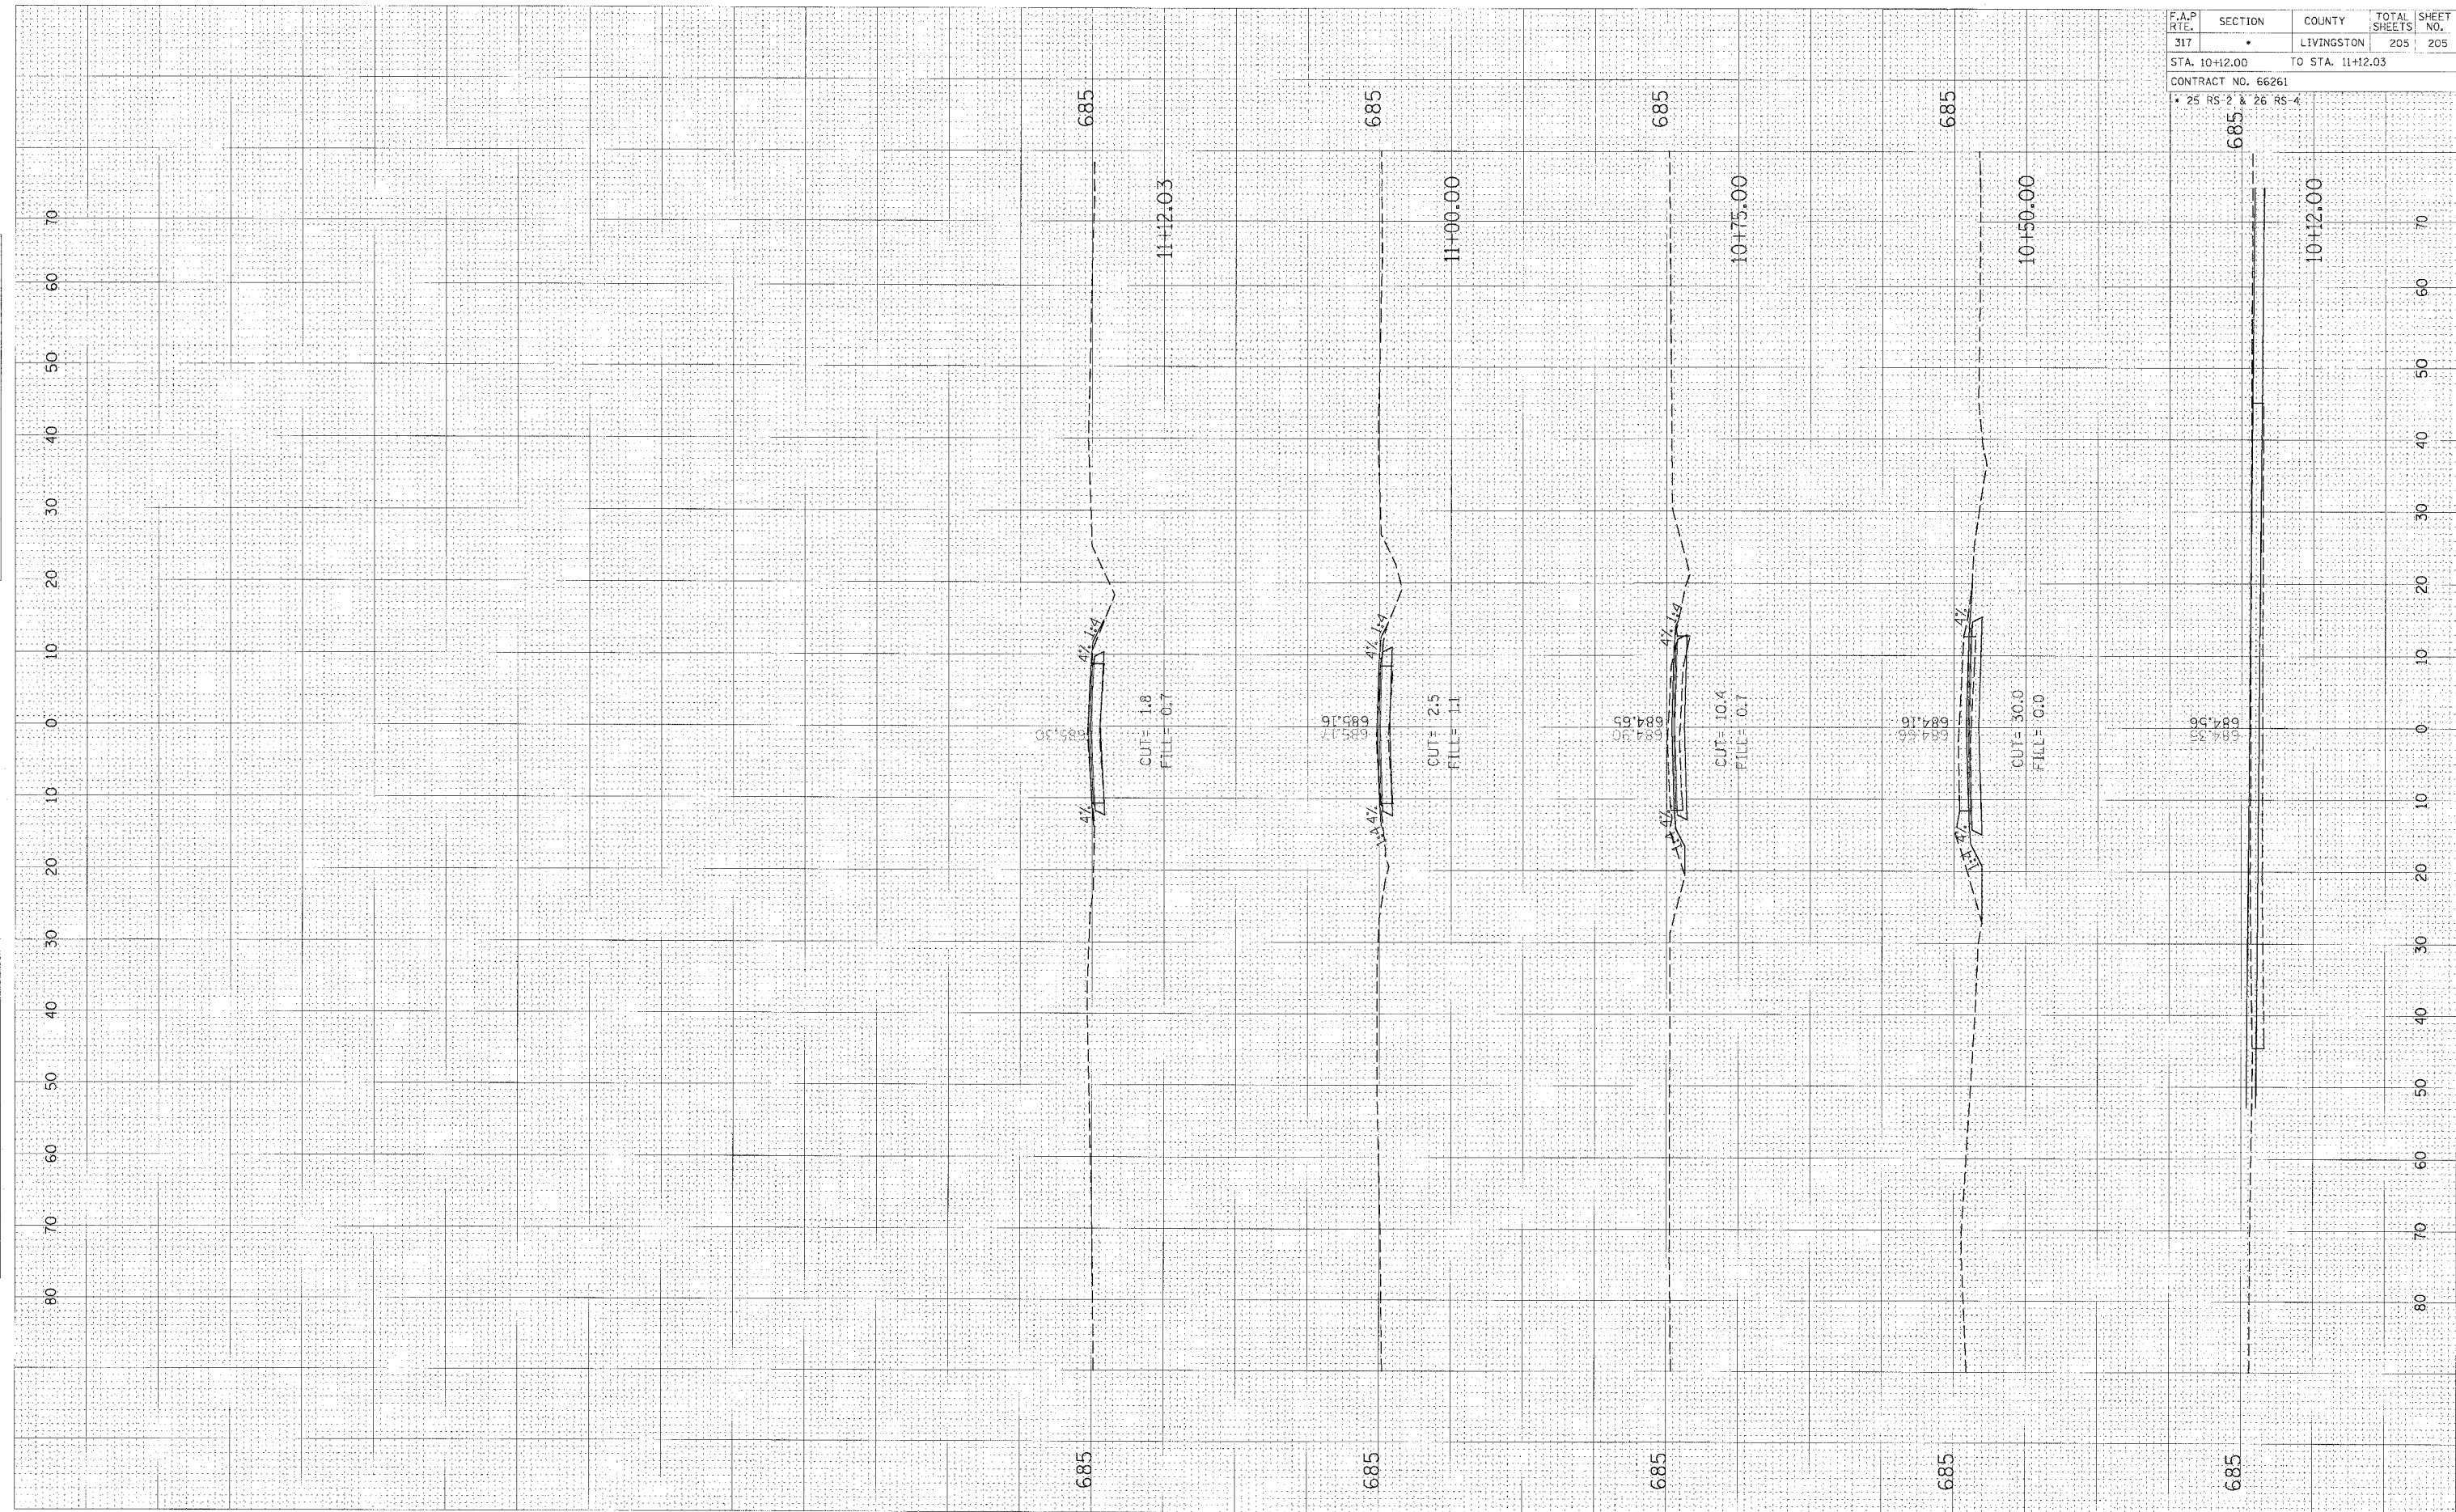

F.A.P. RT.	SECTION	COUNTY	TOTAL SHEETS	SHEET NO.
317		LIVINGSTON	205	205
STA. 10+12.00		TO STA. 11+12.03		
CONTRACT NO. 66261				
• 25 RS-2 & 26 RS-4				

CROSS SECTION, TR 2300 E STA 10+12.00 TO 11+12.03, FAP 317 (US ROUTE 24)