


F.A.I. RTE.	SECTION	COUNTY	TOTAL SHEETS	SHEET NO.
57	146-3)T	KANKAKEE	39	4
FED. ROAD DIST. NO.		ILLINOIS	NON-FEDERAL AID PROJECT	

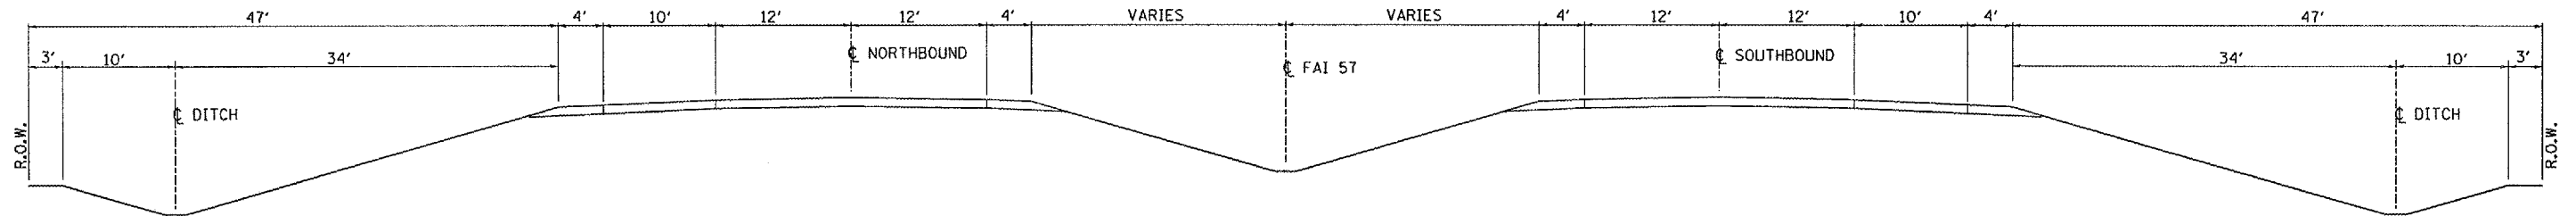

TYPICAL SECTION – KANKAKEE COUNTY
STA. 144 + 78 TO STA. 183 + 00

FILE NAME:CM31N05/CM312/DETAILS.DGN

REVISIONS	
NAME	DATE

ILLINOIS DEPARTMENT OF TRANSPORTATION

TYPICAL SECTION

SCALE: VERT.
 HORIZ.
 DATE: 01/13/05

DRAWN BY: CRS
 CHECKED BY: RW