


F.A.I. RTE.	SECTION	COUNTY	TOTAL SHEETS	SHEET NO.
57	146-31T	KANKAKEE	39	6
FED. ROAD DIST. NO. - ILLINOIS		NON-FEDERAL AID PROJECT		

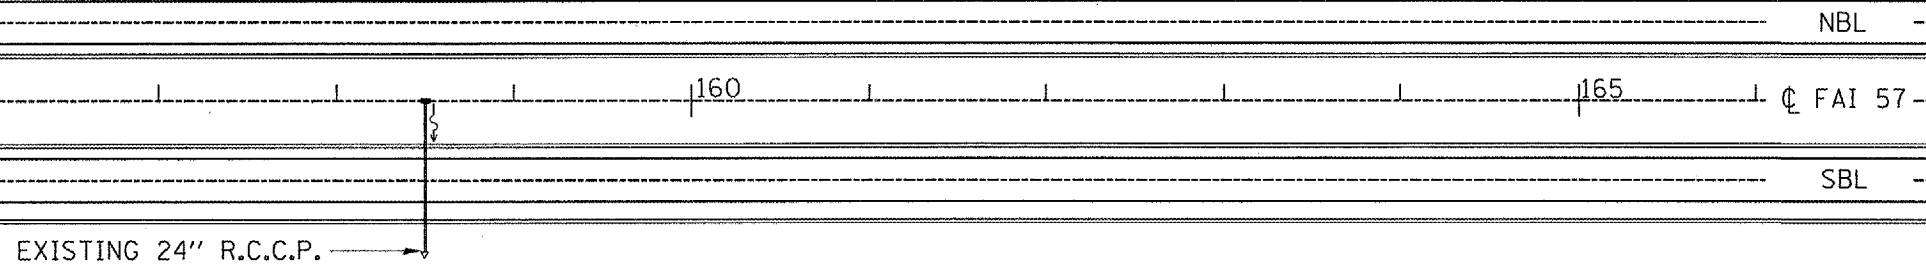


MATCH LINE STA. 155+00

MATCH LINE STA. 170+00



SECTION 46-3 KANKAKEE COUNTY

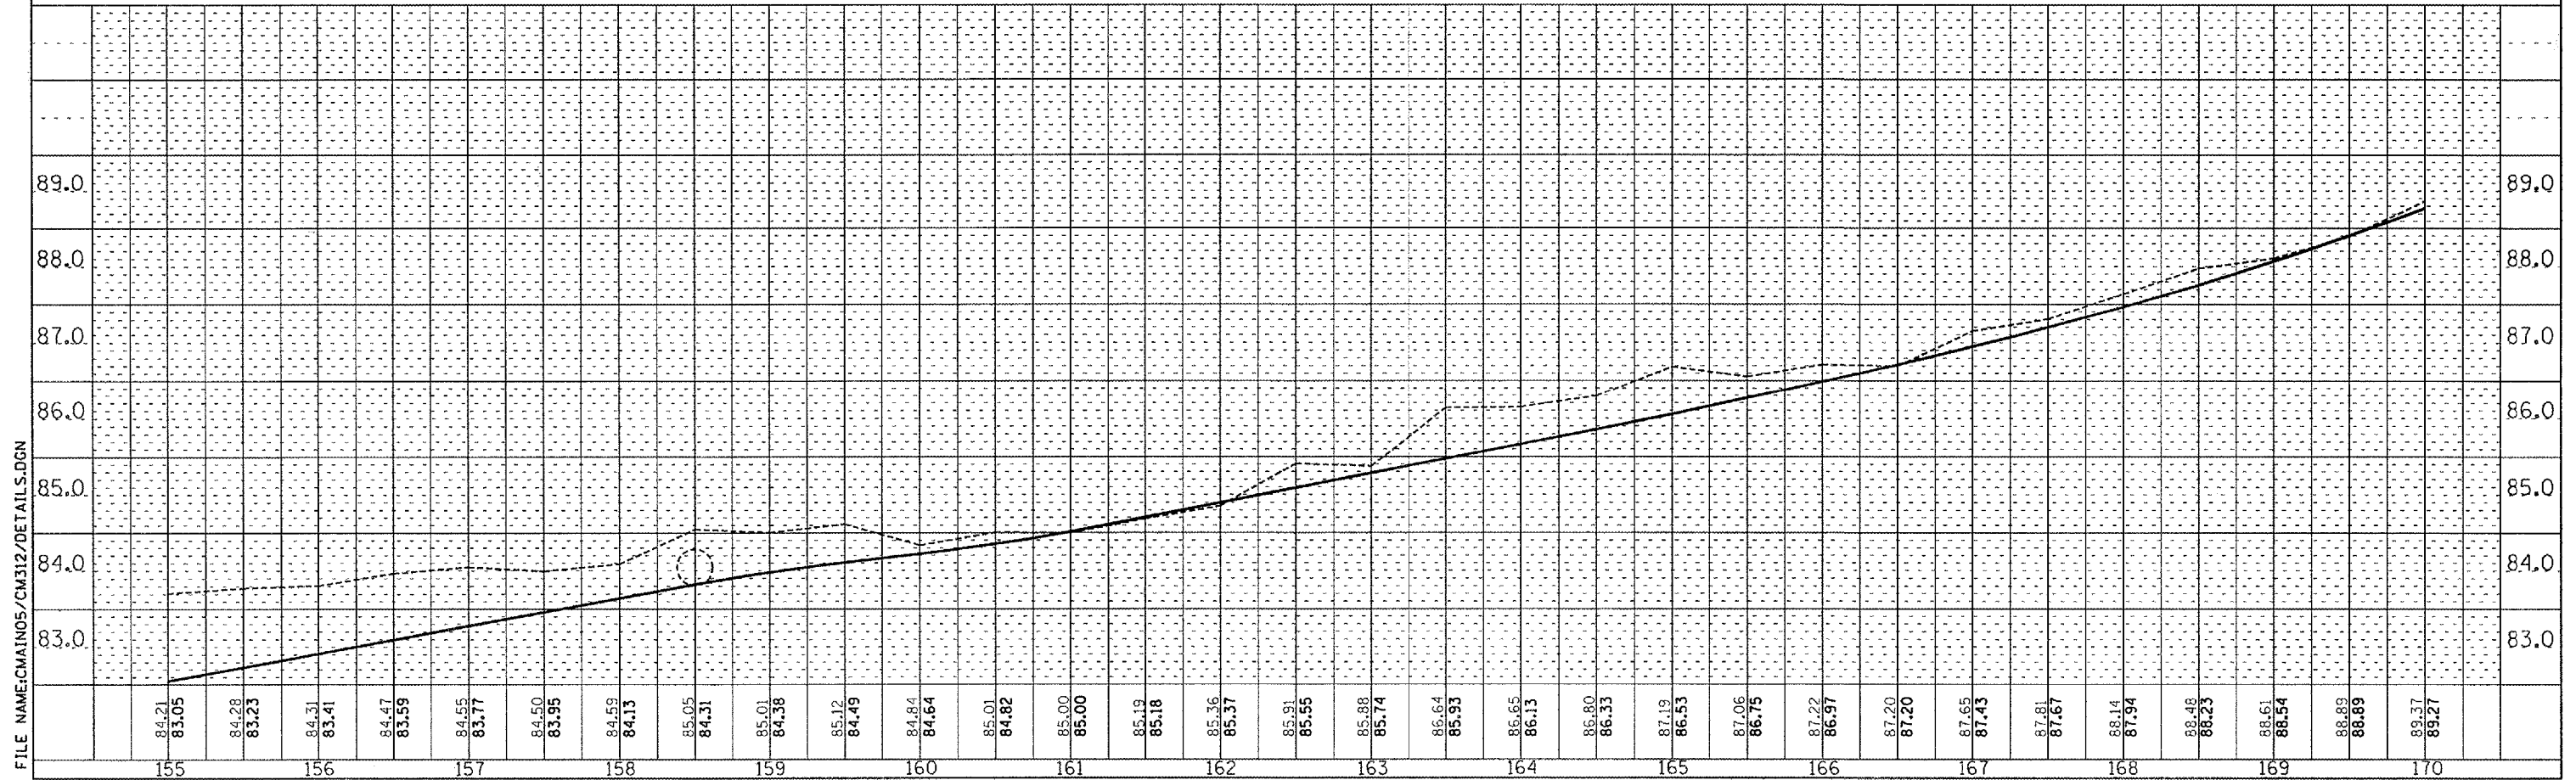

FILE NAME: CM312/DETAILS.DGN

COUNTY: KANKAKEE

SECTION: (46-3)T

ROUTE: F.A.I. 57

STA. 155+00 TO STA 170+00