



F.A.I. RTE.	SECTION	COUNTY	TOTAL SHEETS	SHEET NO.
57	(46-3)T	KANKAKEE	39	7
FED. ROAD DIST. NO. -		ILLINOIS	NON-FEDERAL AID PROJECT	

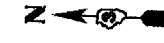


MATCH LINE STA. 170 + 00

MATCH LINE STA. 183 + 00

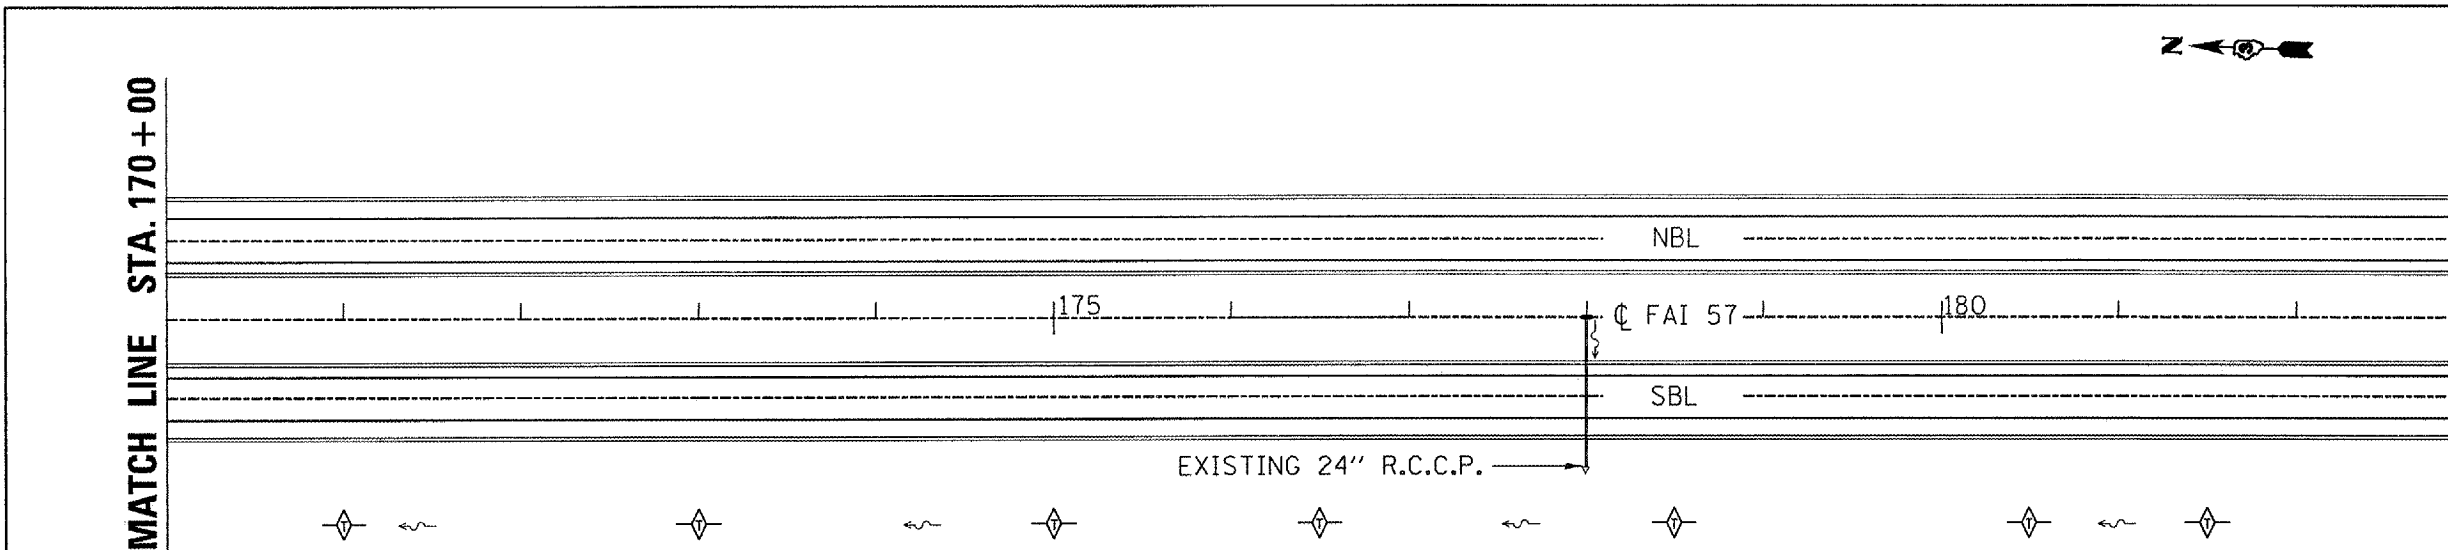

SECTION 46-3 KANKAKEE COUNTY

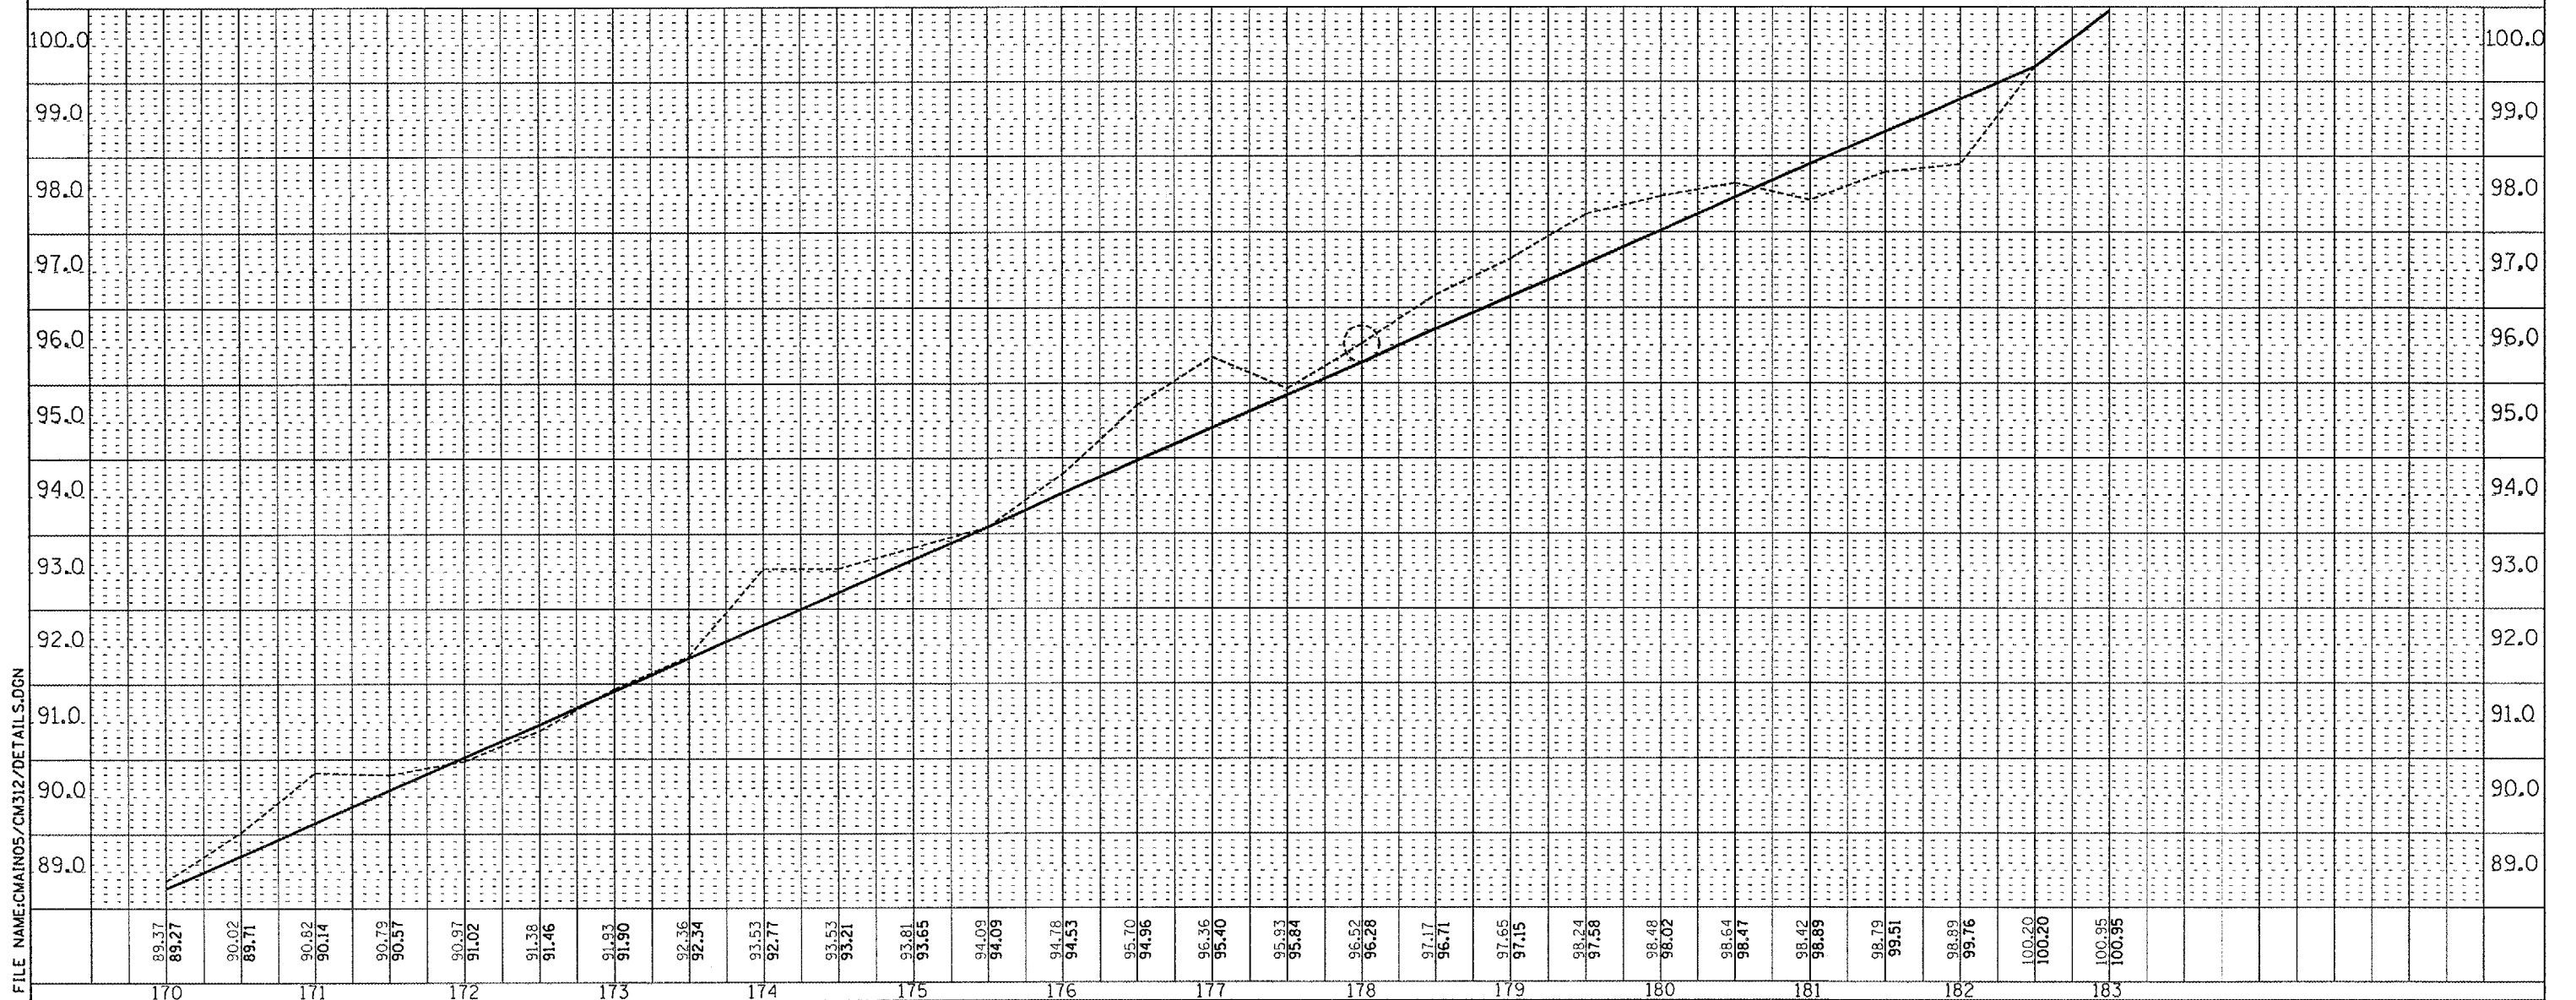

FILE NAME: CM312/DETAILS.DGN