


FILE NAME:CM3105/CN312/DETAILS.DGN

COUNTY: KANKAKEE

SECTION: (46-3)T

ROUTE: F.A.I. 57

CONTRACT NO. 66512			
F.A.I. RTE.	SECTION	COUNTY	TOTAL SHEET NO.
57	(46-3, 38-6)T	KANKAKEE	39
FED. ROAD DIST. NO.	ILLINOIS	NON-FEDERAL AID PROJECT	

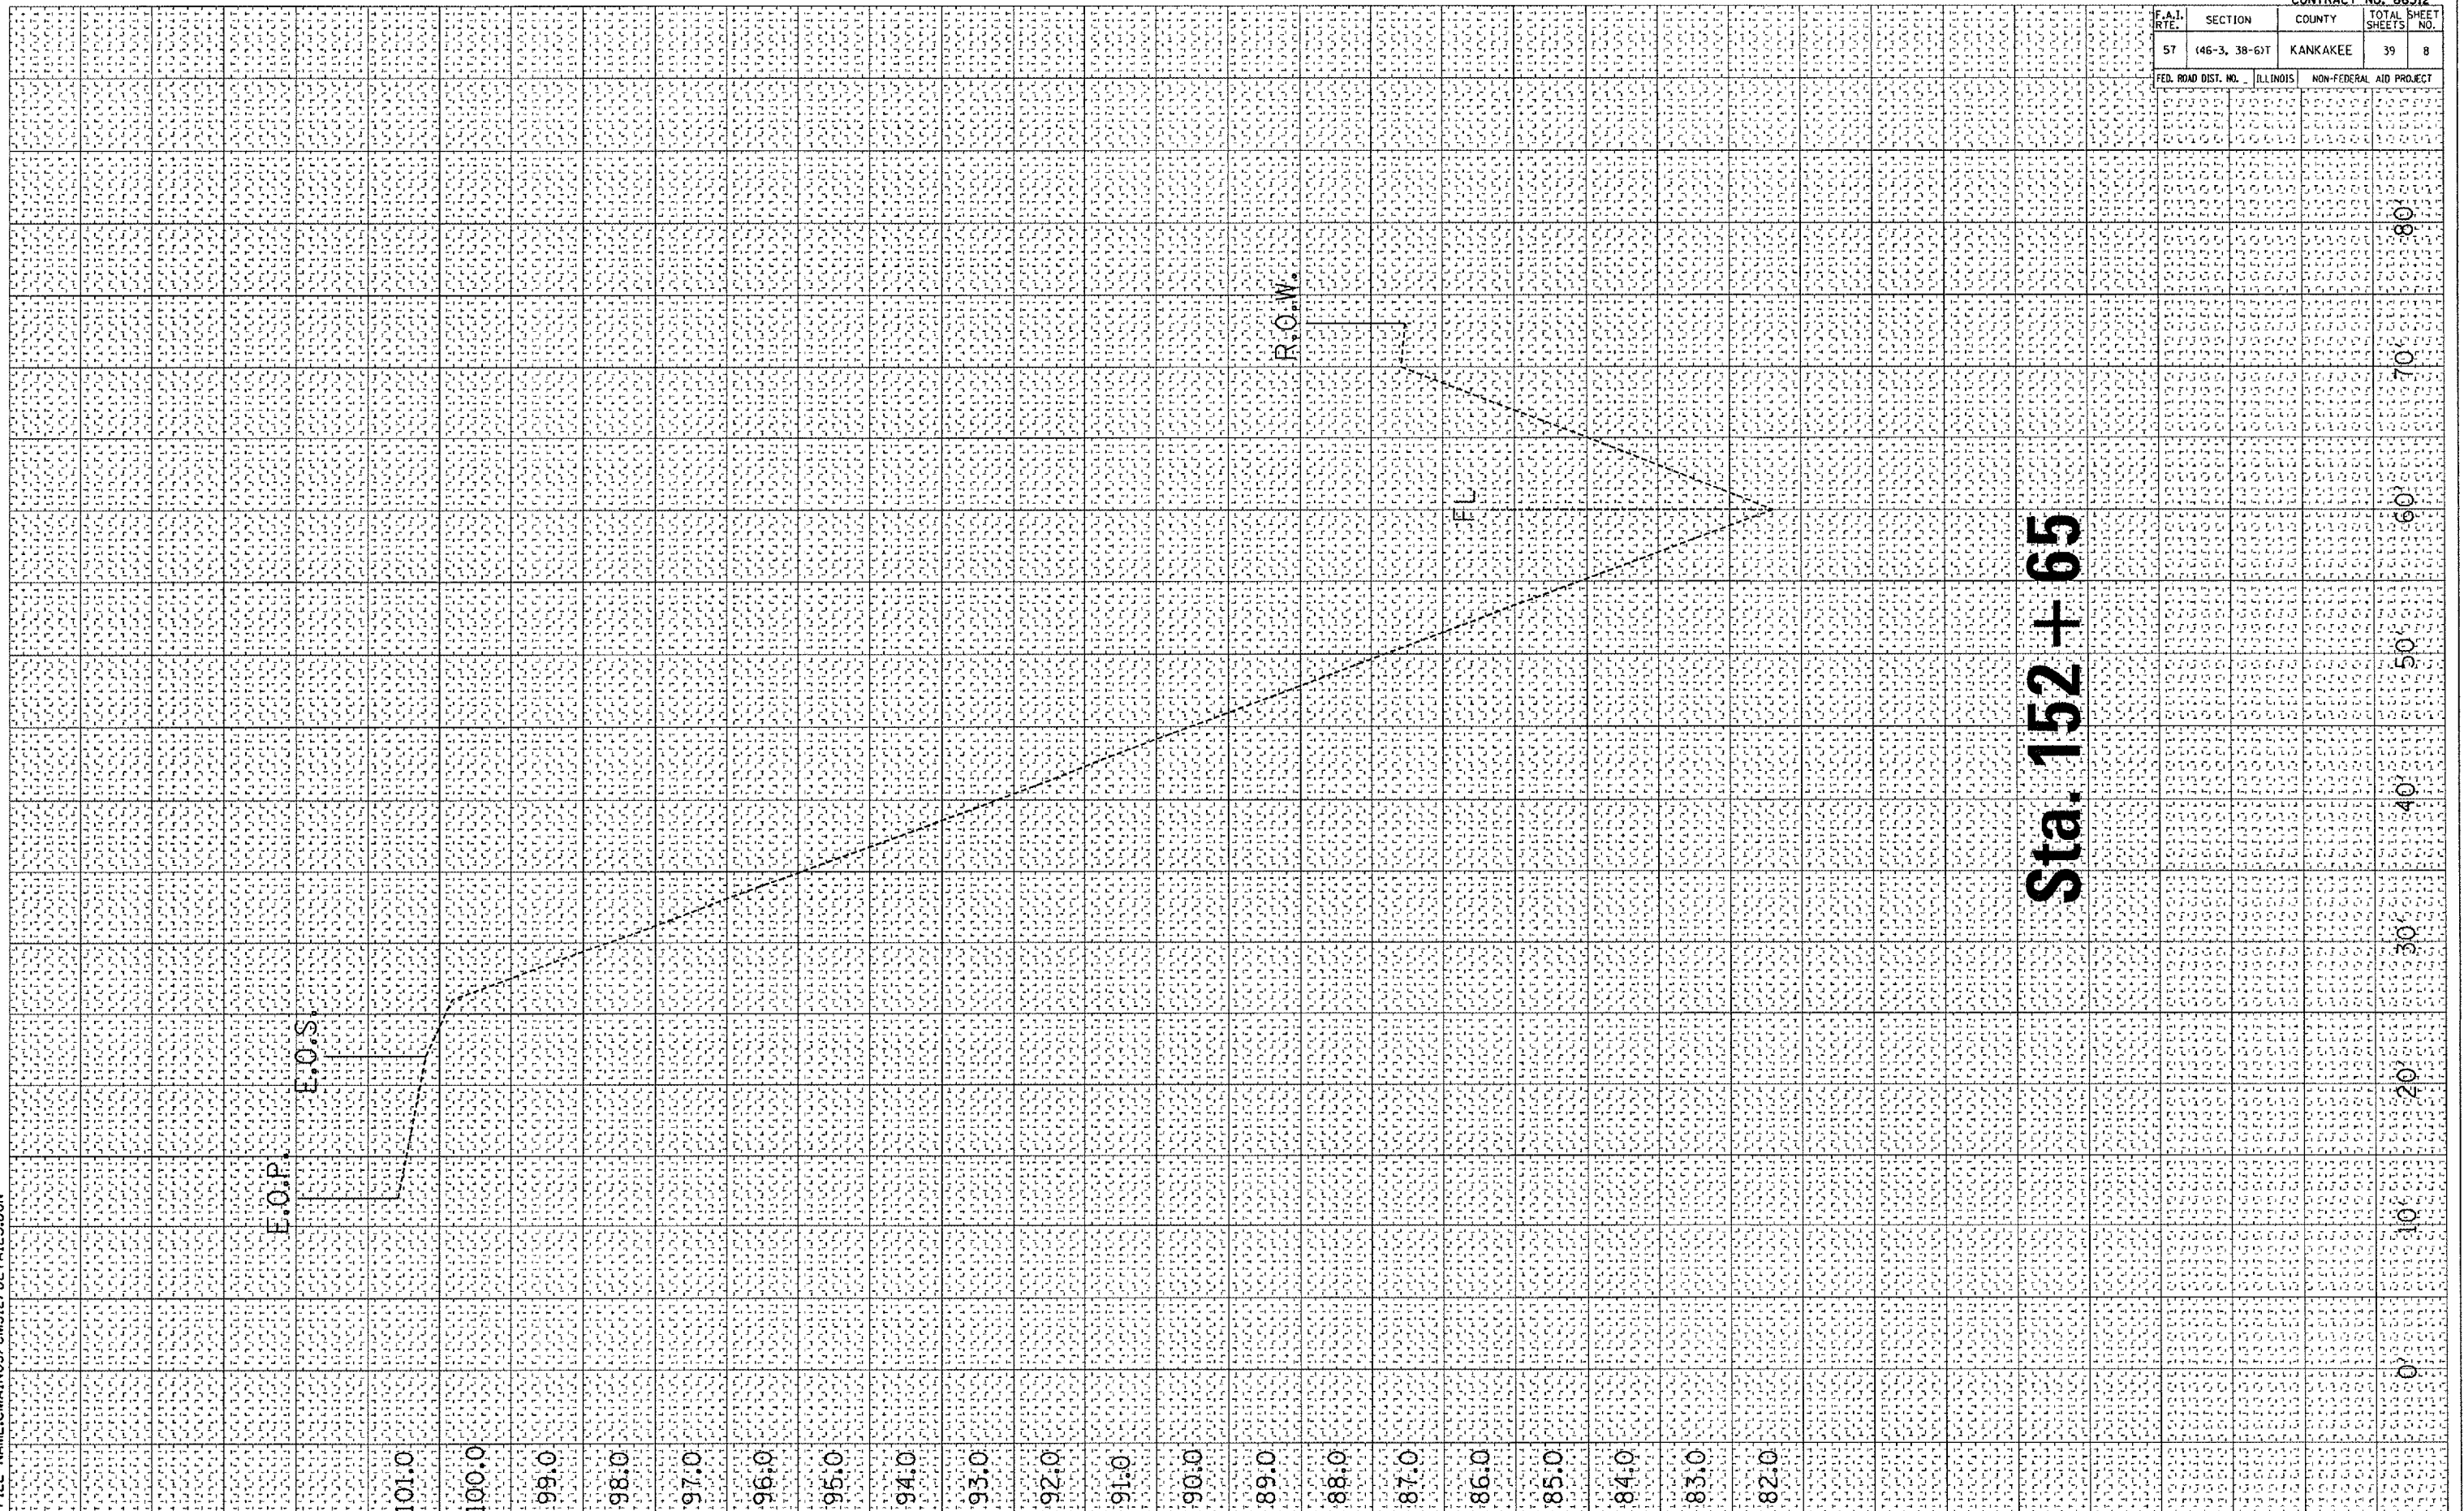

Sta. 152 + 65