


CONTRACT NO. 66512			
F.A.I. RTE.	SECTION	COUNTY	TOTAL SHEET NO.
57	(46-3)T	KANKAKEE	39
FED. ROAD DIST. NO.		ILLINOIS	NON-FEDERAL AID PROJECT

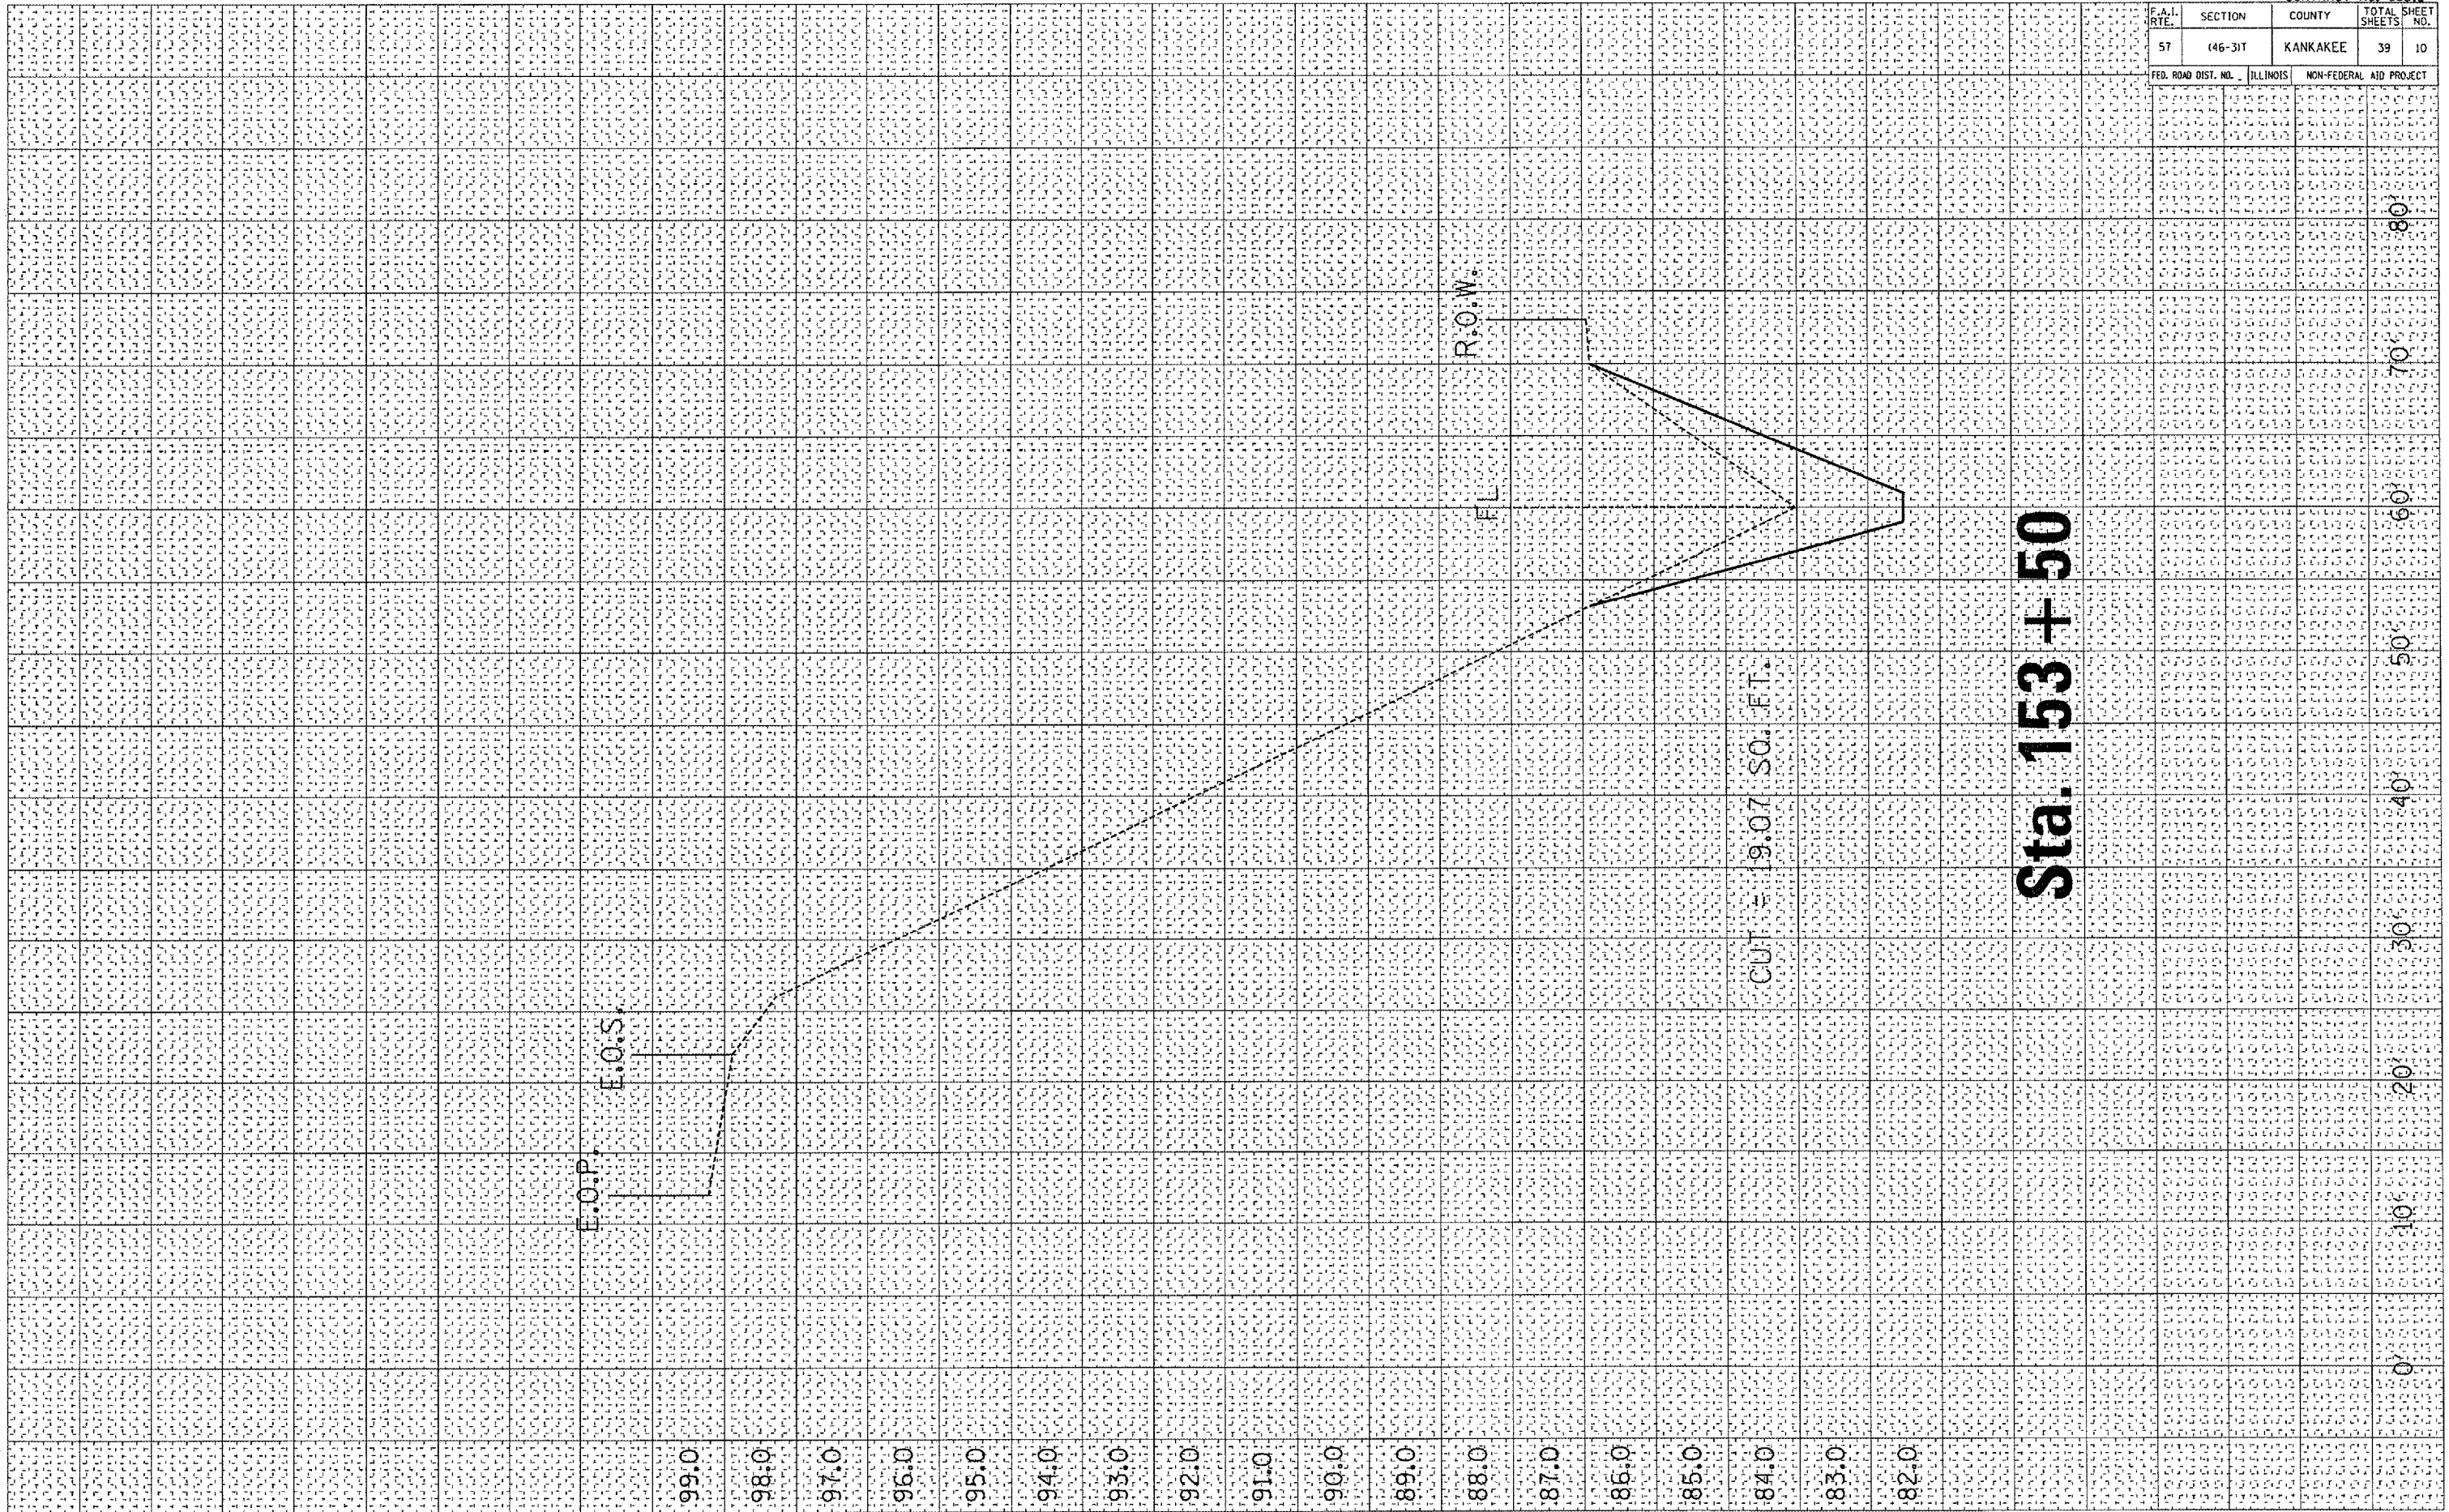

Sta. 153 + 50

CUT = 19.07 SO. FT.

R.O.W.
E.L.

E.O.P.
E.O.S.

99.0
98.0
97.0
96.0
95.0
94.0
93.0
92.0
91.0
90.0
89.0
88.0
87.0
86.0
85.0
84.0
83.0
82.0

0
10
20
30
40
50
60
70
80