


FILE NAME:CM3105/CM312/DETAILS.DGN

COUNTY: KANKAKEE

SECTION: (46-3)T

ROUTE: F.A.I. 57

CONTRACT NO. 66512			
F.A.I. RTE.	SECTION	COUNTY	TOTAL SHEET NO.
57	(46-3)T	KANKAKEE	39 12
FED. ROAD DIST. NO.	ILLINOIS	NON-FEDERAL AID PROJECT	

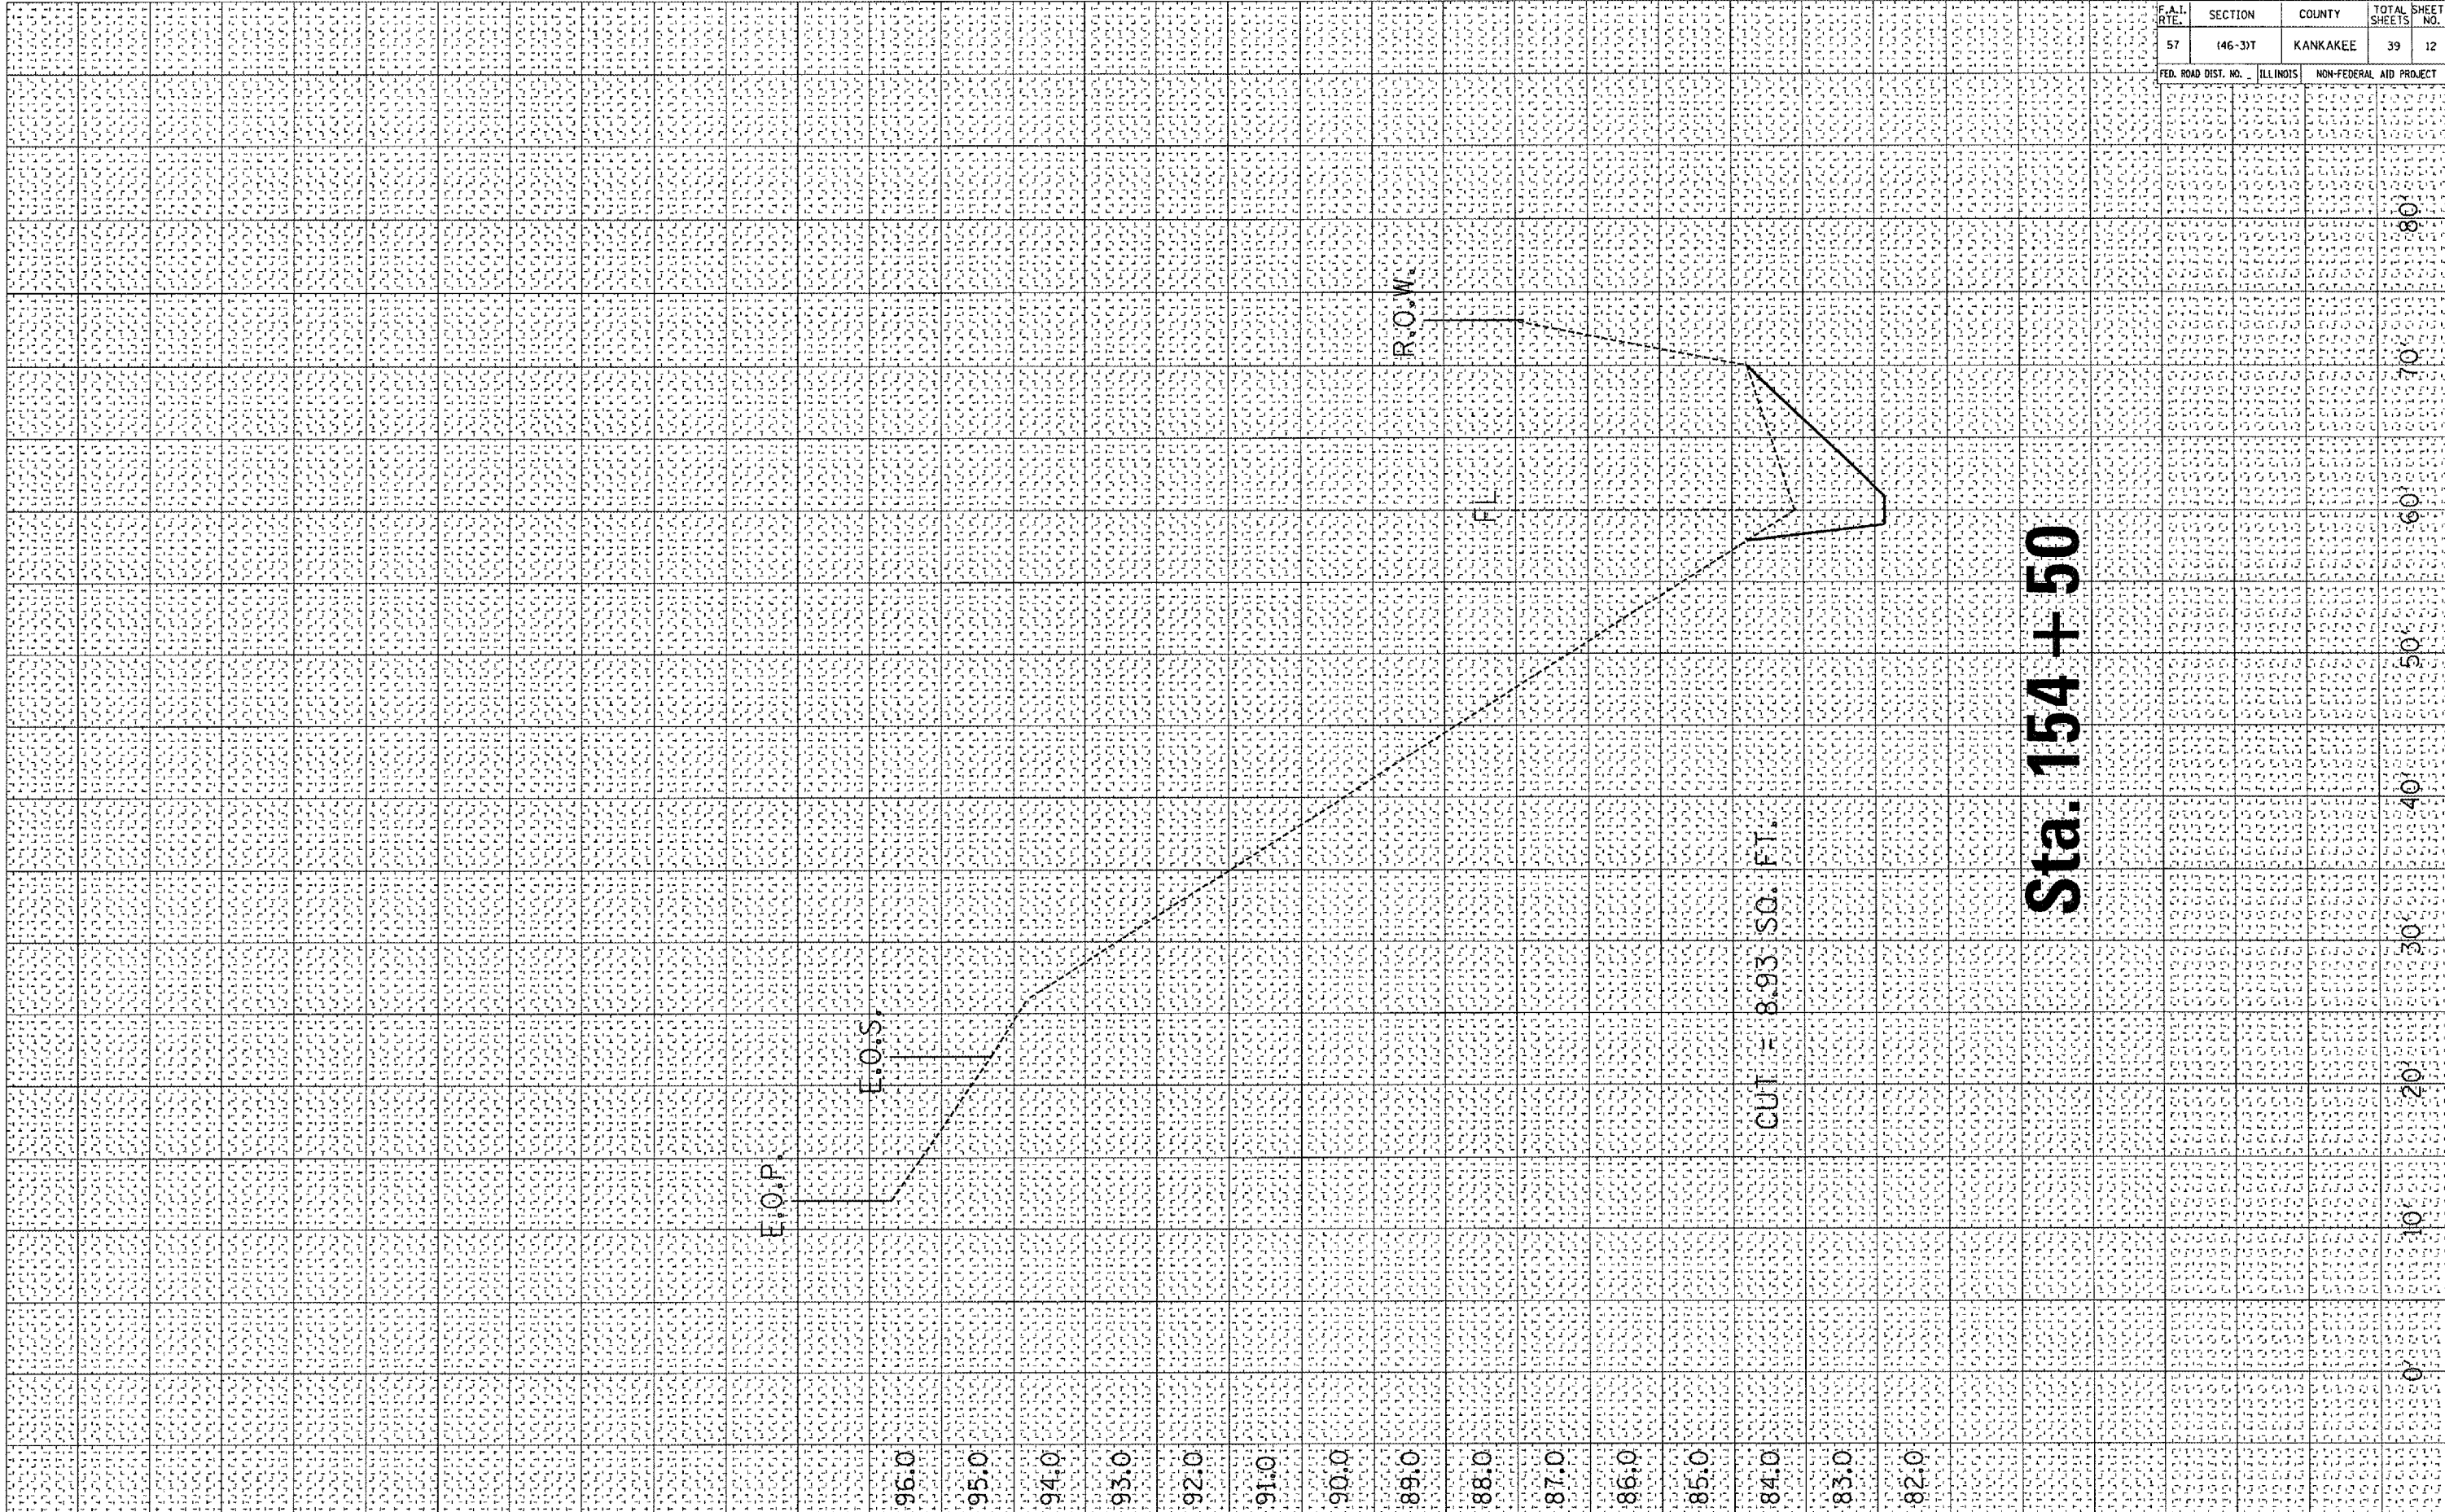

Sta. 154 + 50

CUT = 8.93 SQ. FT.

F.O.P.

F.O.S.

R.O.W.

FL

0
10
20
30
40
50
60
70
80